



Proposed Ground Floor Plan @ 1:100

Proposed First Floor Plan @ 1:100


Proposed Attic Plan @ 1:100

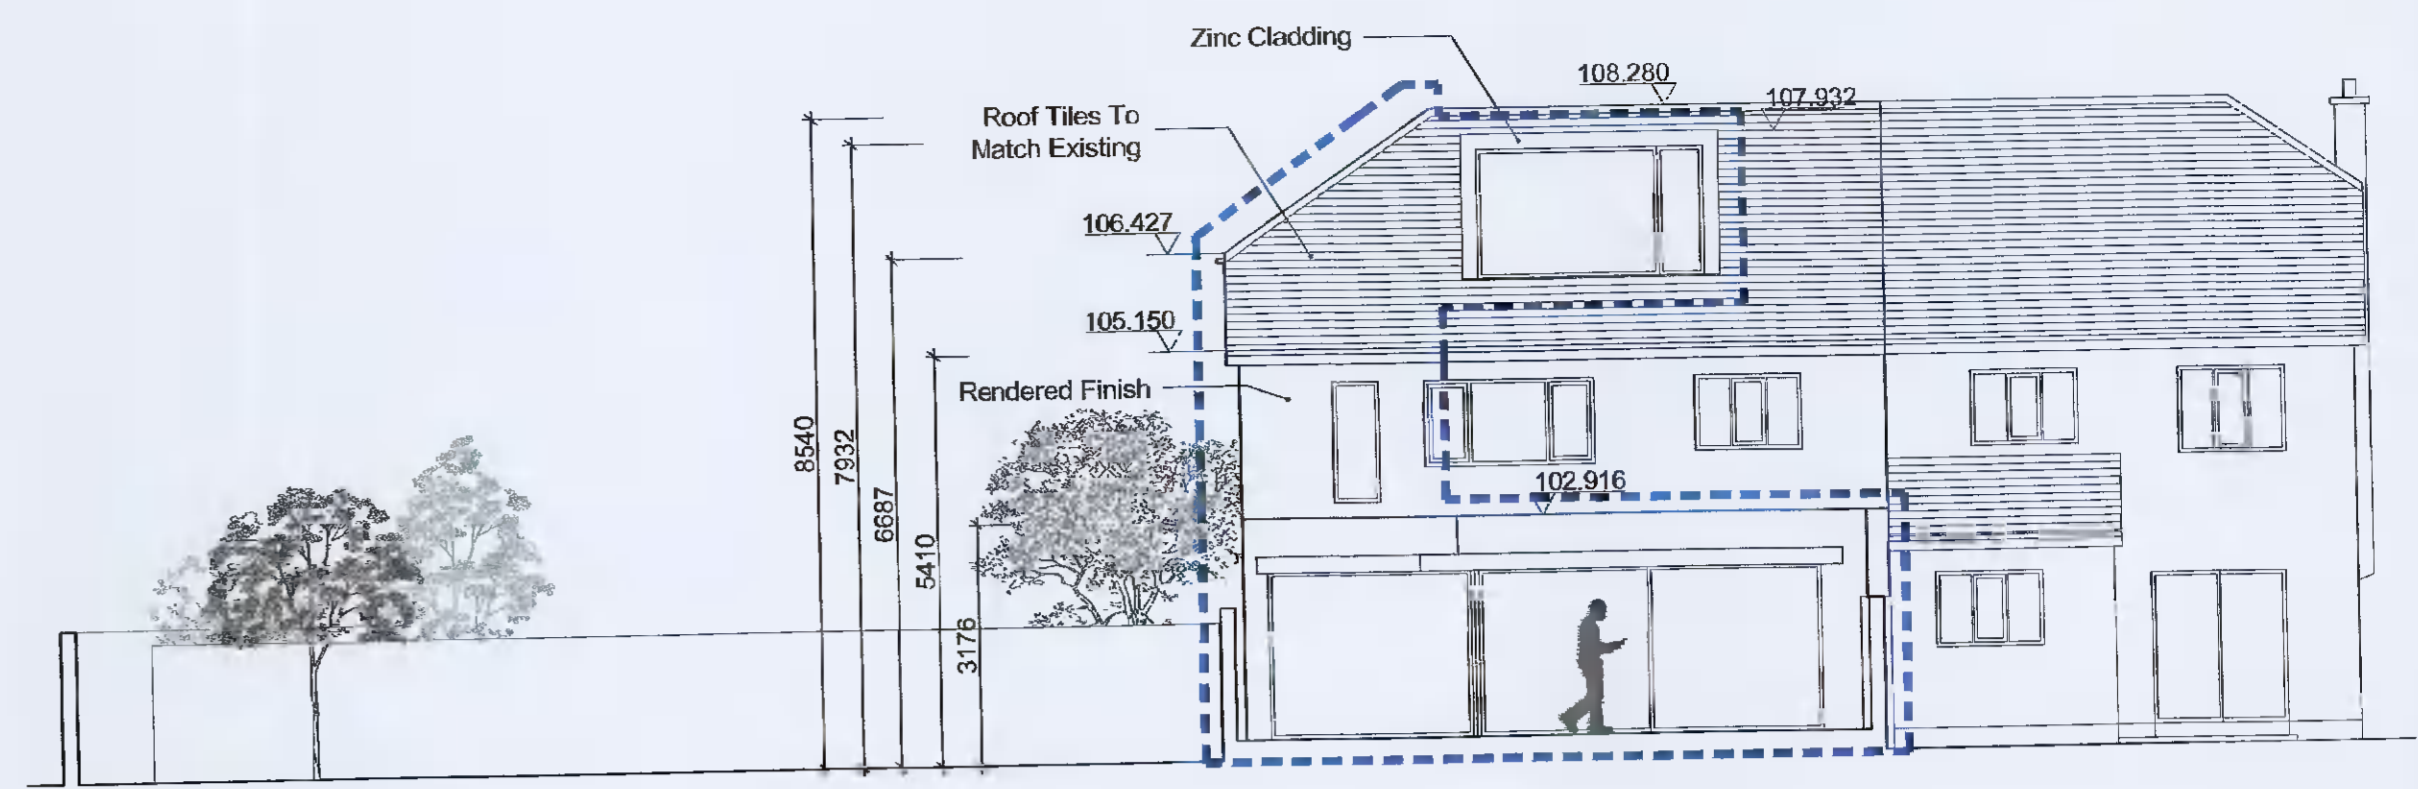


Proposed Rear Contiguous Elevation @ 1:100

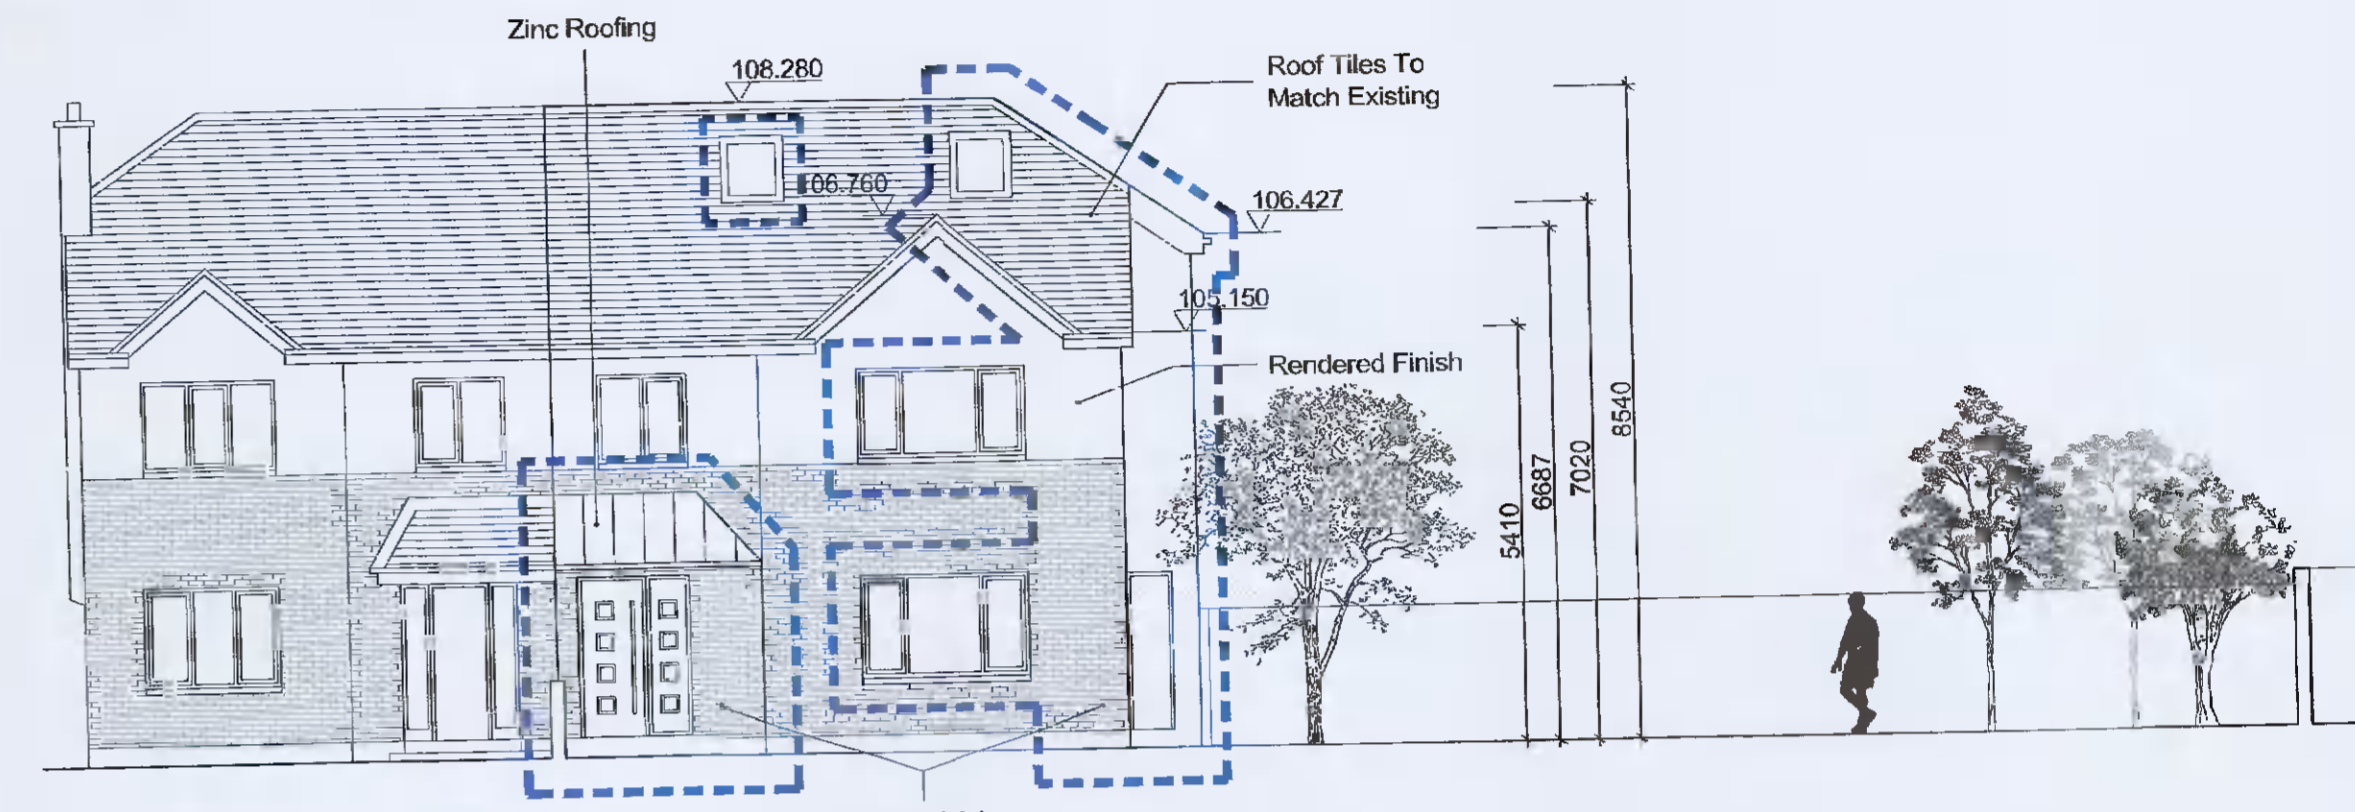


Proposed Front Contiguous Elevation @ 1:100

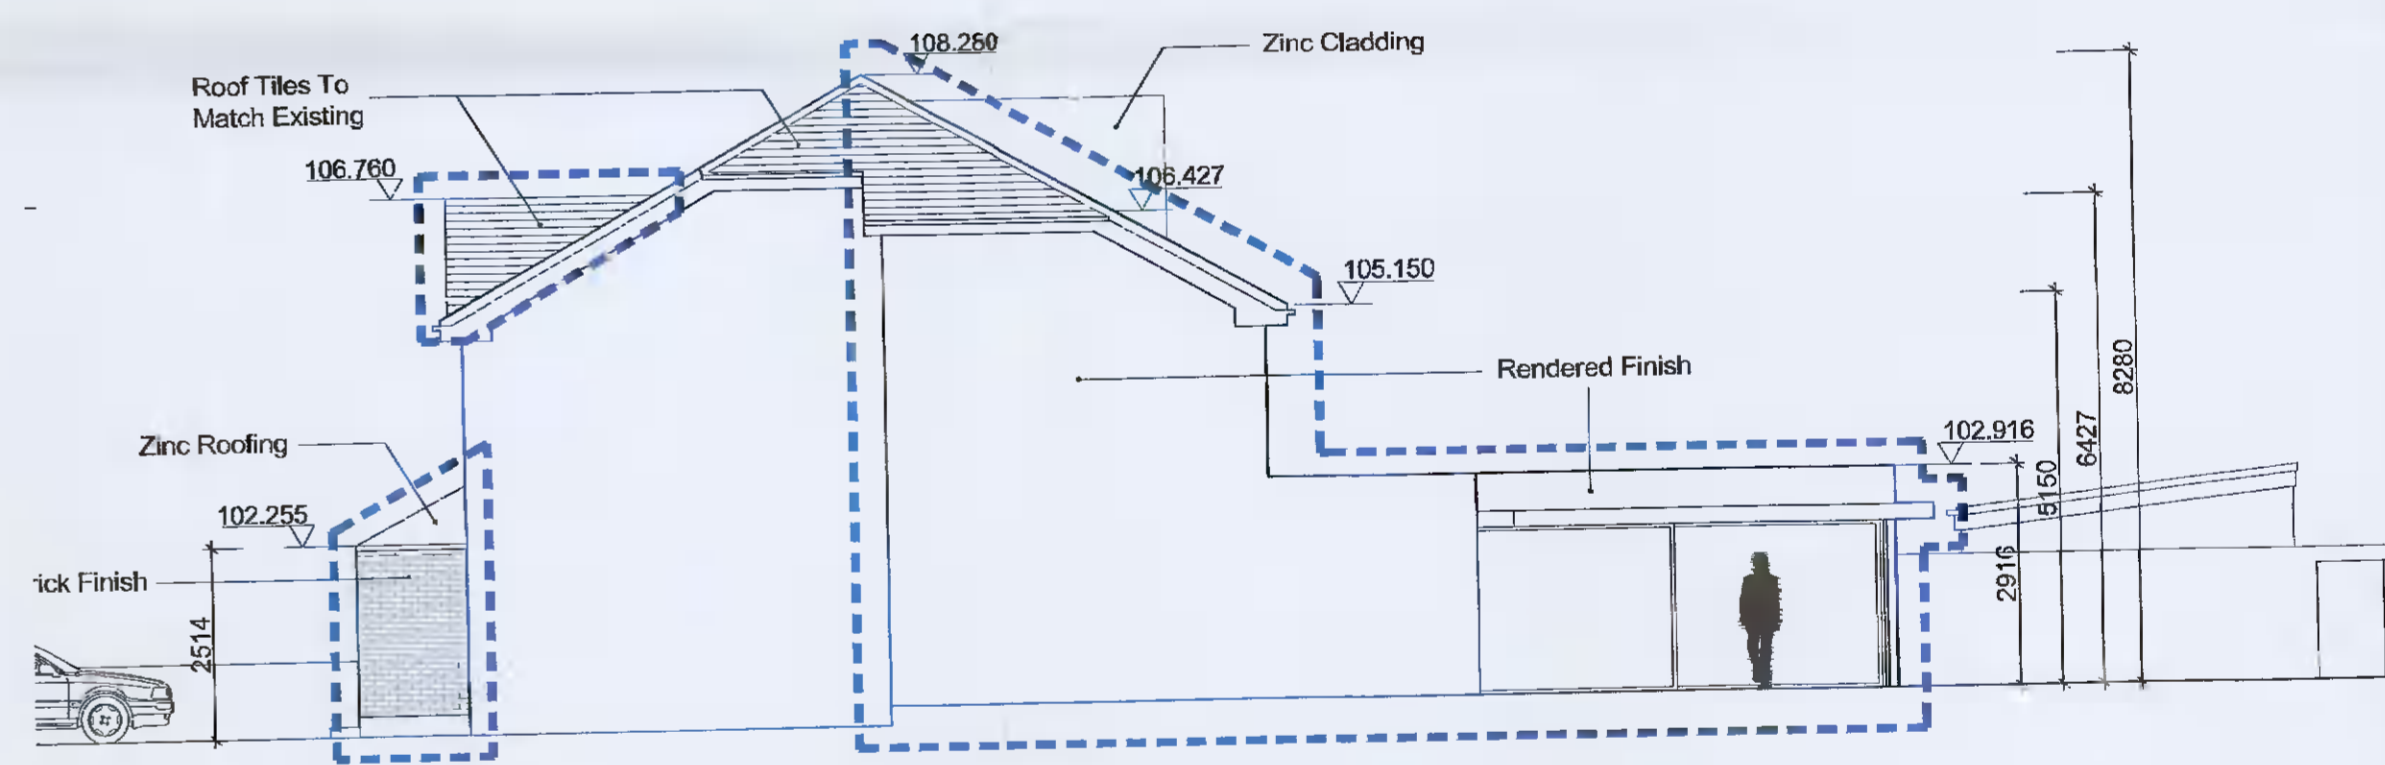

Proposed Side Elevation @ 1:100

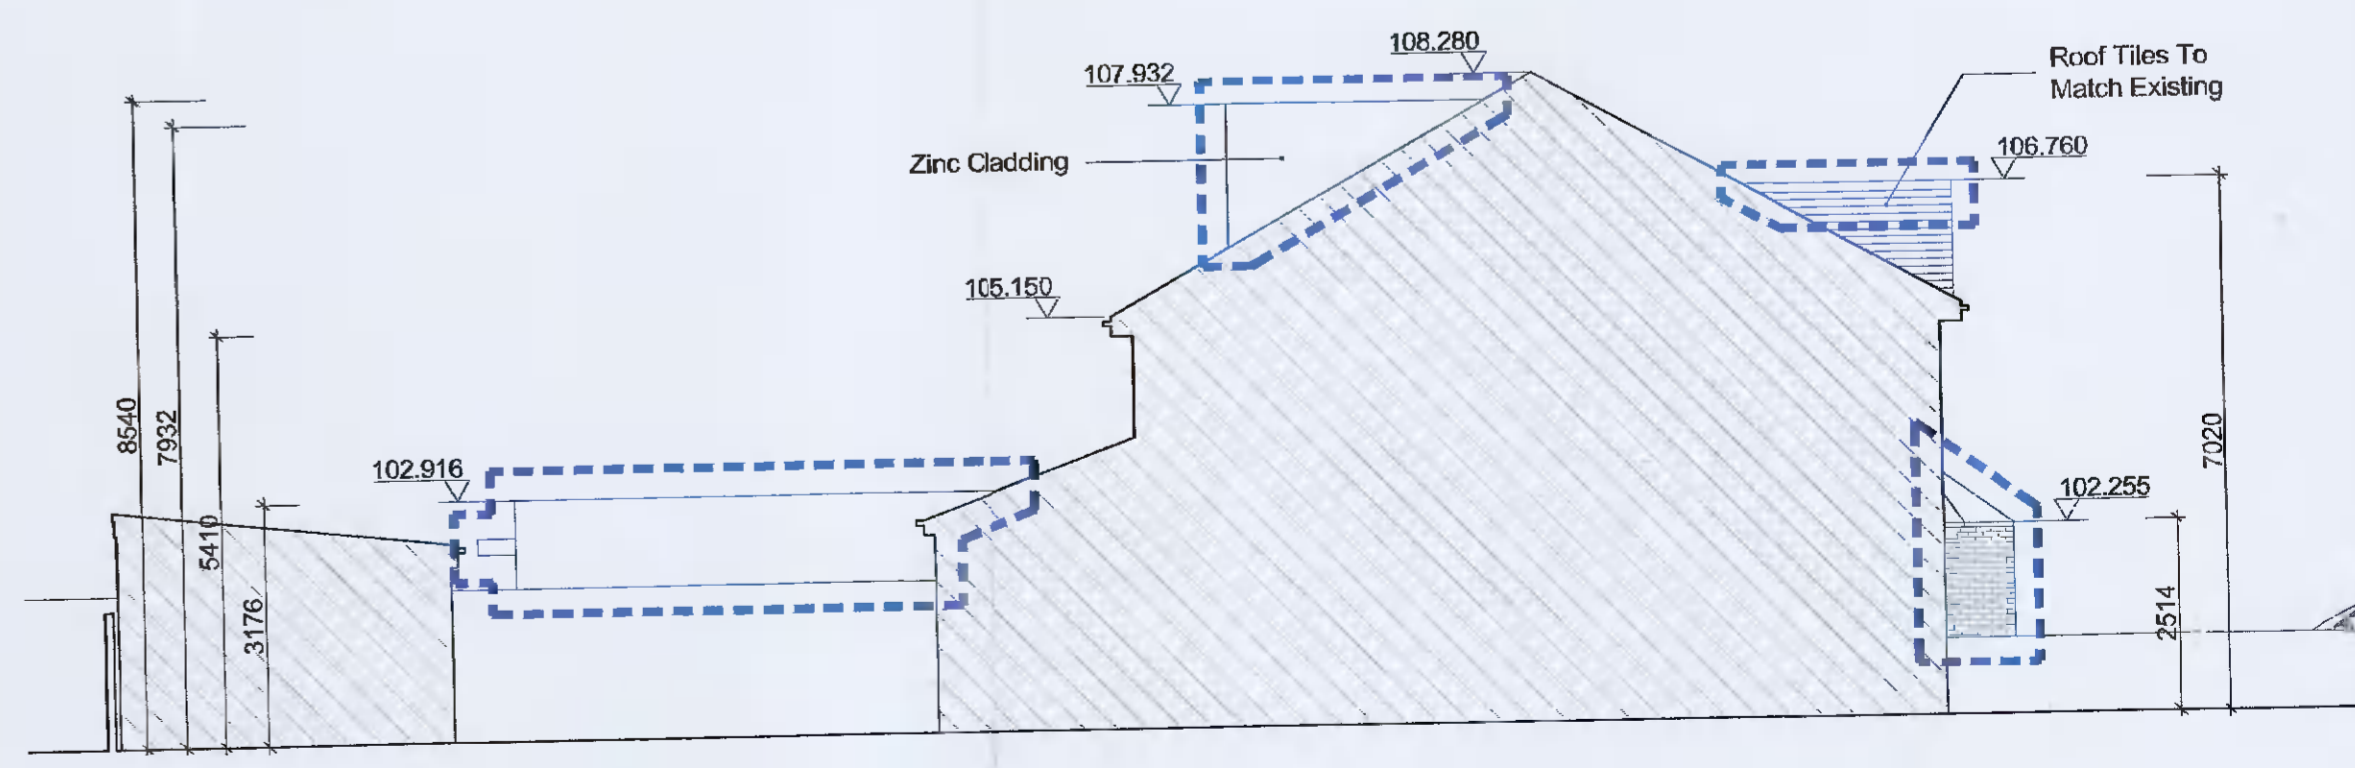

Proposed Side Elevation @ 1:100

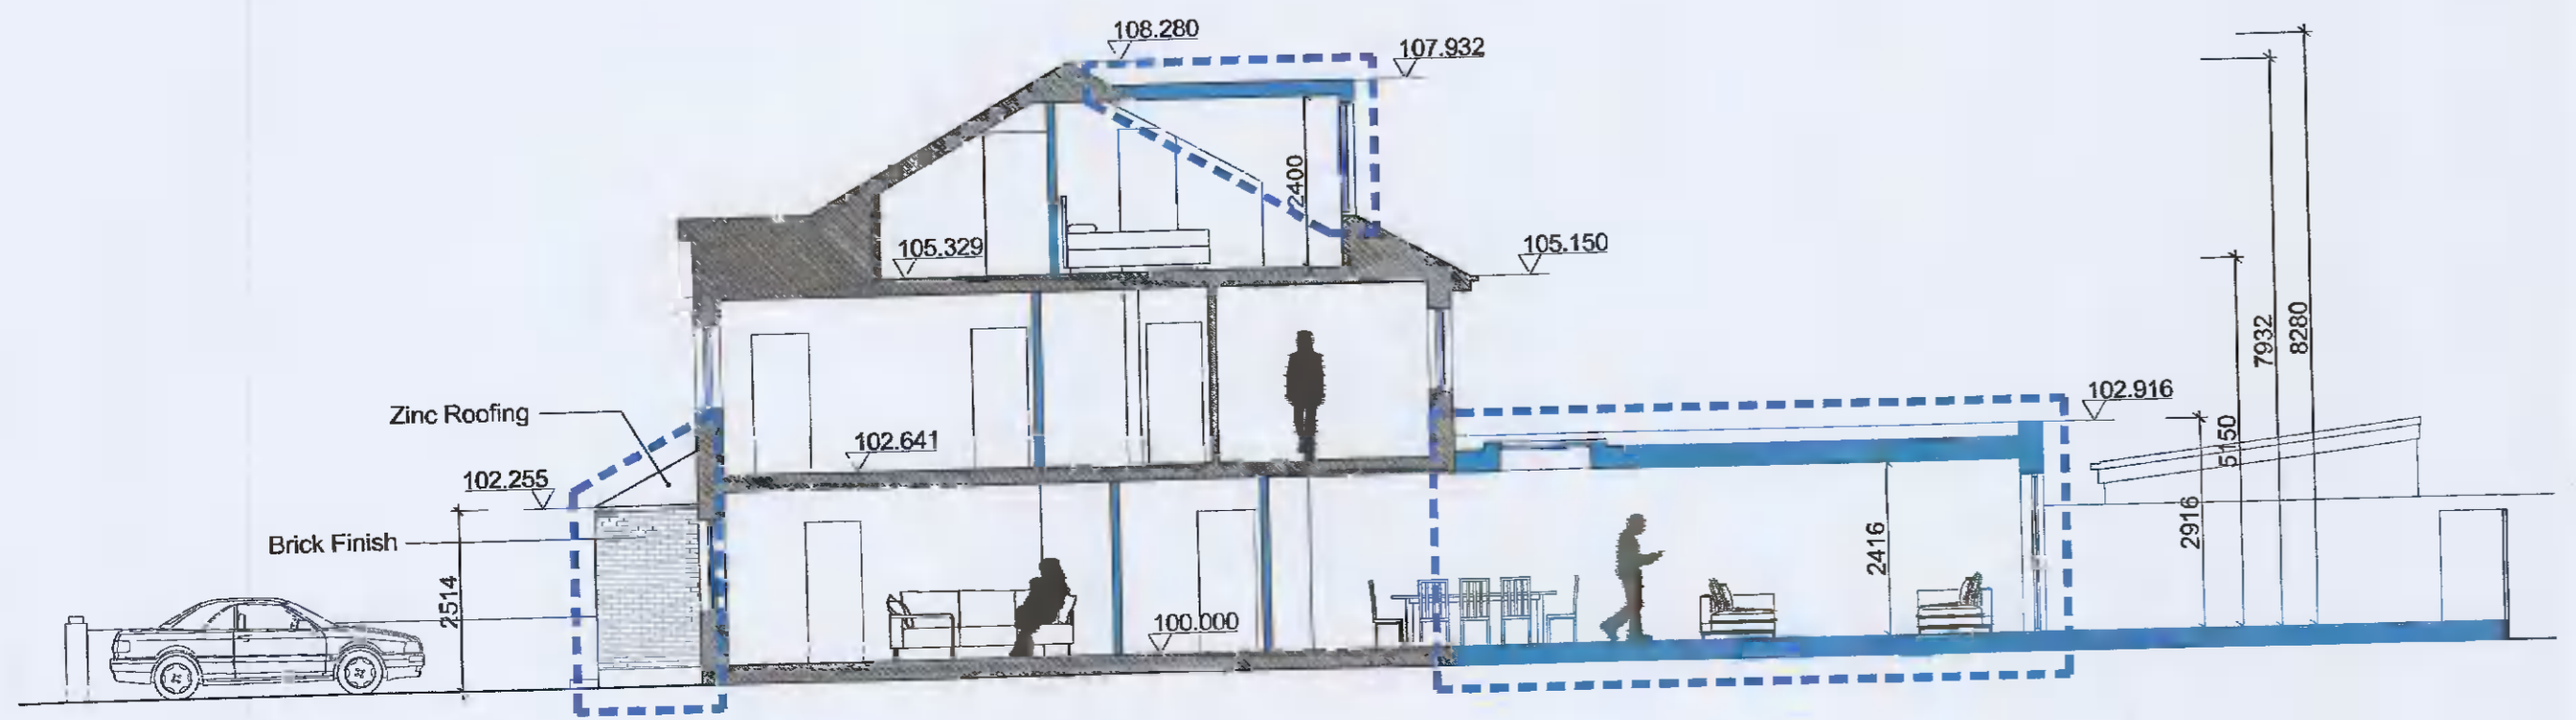

Proposed Section A-A @ 1:100

Blue Hatched Line Indicates Proposed Extension + Alterations

OC Architects & Design	
301 Frouzouch Drive	1000000
Proposed Drawings	PI.004
L66	PI.004