




1  
1 : 200  
Contiguous Elevations Southeast Existing

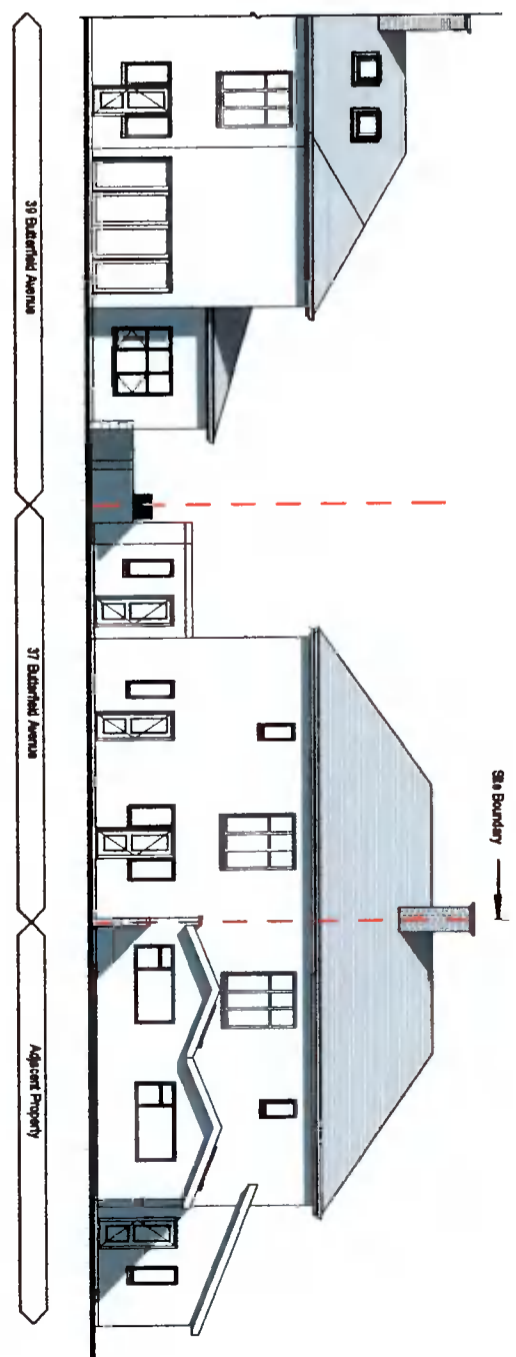

3  
1 : 200  
Contiguous Elevations Northwest Existing

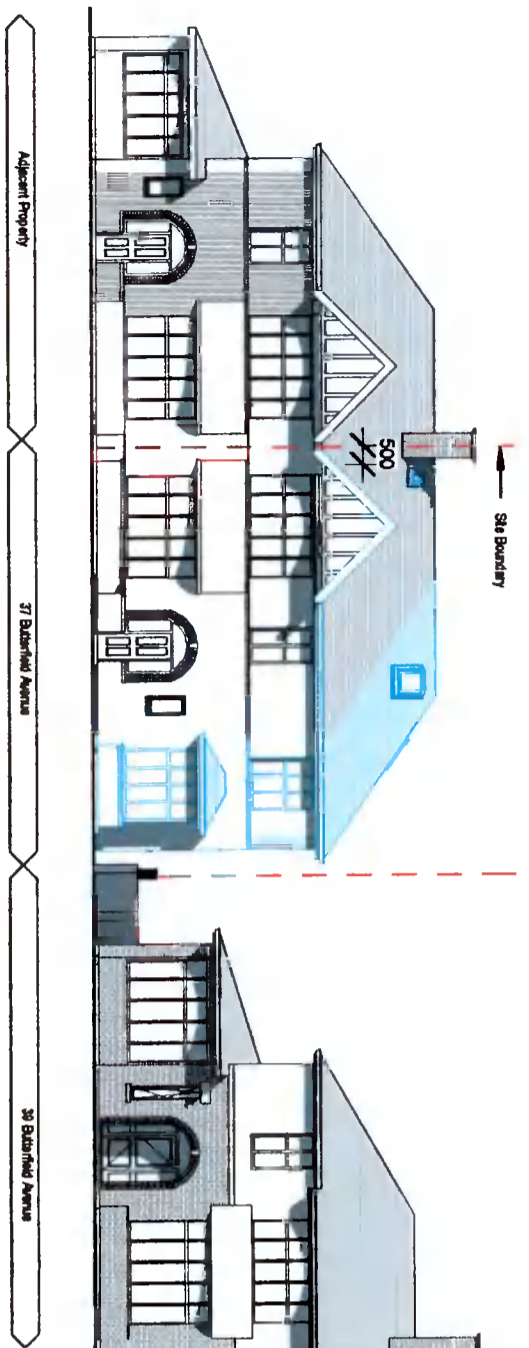

2  
1 : 200  
Contiguous Elevations Southeast Proposed

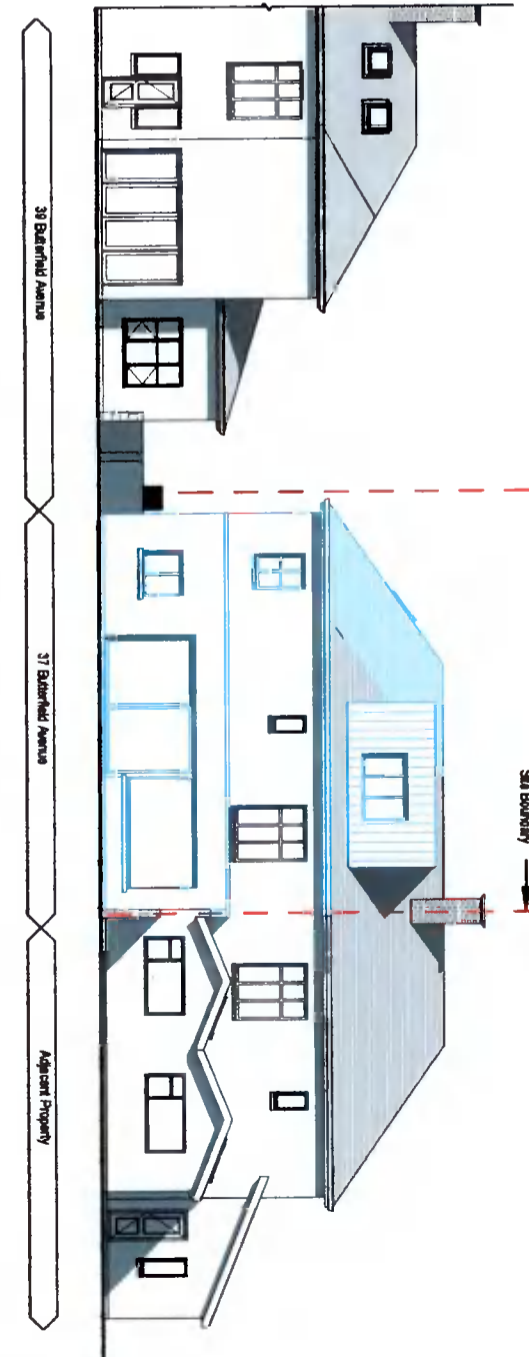

4  
1 : 200  
Contiguous Elevations Northwest Proposed

REF.	DATE	Revision
Peter Brennan		
Hayfield House, Knocklyon Road, Templeogue, Dublin 16		
North Point		
PROJECT: Proposed Sale & Rear Extension, and an A&E Conversion Off. (2, 3, 5, 6, 7)		
PROJECT NO: PRJ0112		
CLIENT: Eoin & Aisling McKenna		
ADDRESS: 37 Butterfield Avenue, Rathfarnham, Dublin D14 YW47		
DRAWN BY: Peter Brennan		
DATE: 22/02/22 SCALE: 1 : 200 DRG. No. A105		
DRAWING: Contiguous Elevations - North/South		
DO NOT SCALE FROM DRAWING STATUS: Planning		