

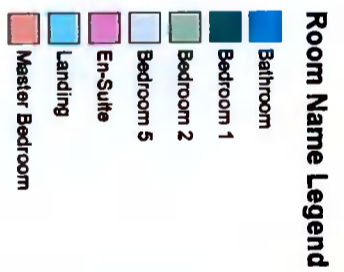
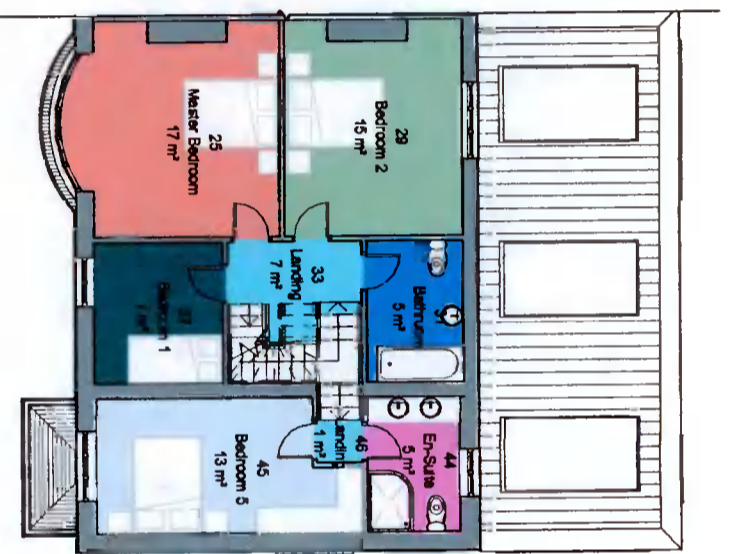


1 Level 0 Ground Floor Proposed Colour Fill
1 : 150

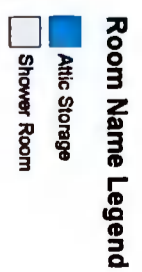

2 Level 1 First Floor Proposed Colour Fill
1 : 150

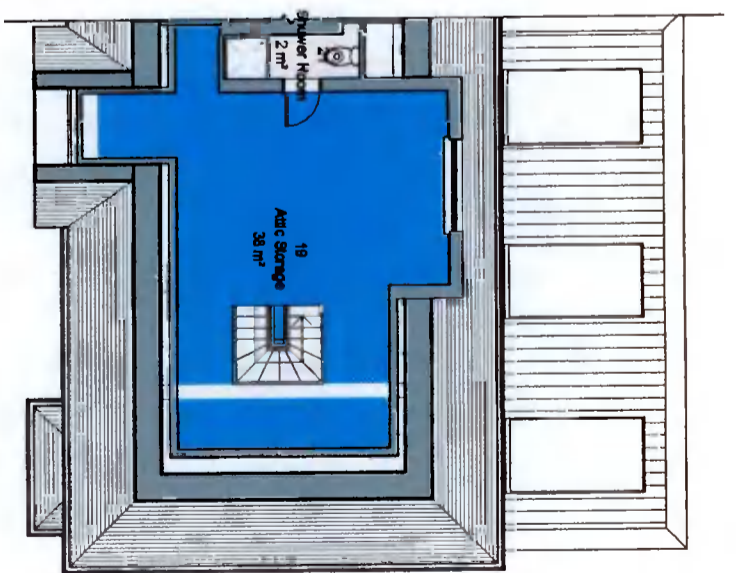

3 Level 2 Second Floor Colour Fill
1 : 150

Room Schedule Proposed

Level	Name	Number	Area	
Level 0 Ground Floor	Hall	1	15 m ²	
Level 0 Ground Floor	Lounge	2	14 m ²	
Level 0 Ground Floor	Living Room	3	15 m ²	
Level 0 Ground Floor	Porch	4	1 m ²	
Level 0 Ground Floor	Cloaks	5	1 m ²	
Level 0 Ground Floor	WC	6	1 m ²	
Level 0 Ground Floor	Playroom	7	11 m ²	
Level 0 Ground Floor	WC	8	3 m ²	
Level 0 Ground Floor	Utility Room	9	6 m ²	
Level 0 Ground Floor	Kitchen/Dining Room	10	23 m ²	
Level 0 Ground Floor	Family Room	20	13 m ²	
Level 0 Ground Floor				104 m ²
Level 1 First Floor	Landing	11	7 m ²	
Level 1 First Floor	Bathroom	12	5 m ²	
Level 1 First Floor	Bedroom 1	13	7 m ²	
Level 1 First Floor	Bedroom 3	14	15 m ²	
Level 1 First Floor	Master Bedroom	15	17 m ²	
Level 1 First Floor	En-Suite	16	5 m ²	
Level 1 First Floor	Bedroom 5	17	13 m ²	
Level 1 First Floor	Landing	18	1 m ²	
Level 1 First Floor				70 m ²
Level 2 Second Floor	Attic Storage	19	38 m ²	
Level 2 Second Floor	Shower Room	21	2 m ²	
Level 2 Second Floor				40 m ²
Total Floor Area				214 m ²

Room Schedule Existing

Level	Name	Number	Area	
Level 0 Ground Floor	Kitchen	1	8 m ²	
Level 0 Ground Floor	Hall	2	10 m ²	
Level 0 Ground Floor	Living Room	3	15 m ²	
Level 0 Ground Floor	Dining Room	4	14 m ²	
Level 0 Ground Floor	Garage	5	14 m ²	
Level 0 Ground Floor	Porch	6	1 m ²	
Level 0 Ground Floor	Utility Room	7	6 m ²	
Level 0 Ground Floor	Cloaks	8	1 m ²	
Level 0 Ground Floor				66 m ²
Level 1 First Floor	Bedroom 2	9	15 m ²	
Level 1 First Floor	Master Bedroom	10	17 m ²	
Level 1 First Floor	Bedroom 1	11	7 m ²	
Level 1 First Floor	Bedroom	12	5 m ²	
Level 1 First Floor	Landing	13	7 m ²	
Level 1 First Floor				51 m ²
Level 2 Second Floor	Attic Storage	14	52 m ²	
Level 2 Second Floor				52 m ²
Total Floor Area				169 m ²

Room Schedule Proposed

Level	Name	Number	Area	
Level 0 Ground Floor	Hall	1	15 m ²	
Level 0 Ground Floor	Lounge	2	14 m ²	
Level 0 Ground Floor	Living Room	3	15 m ²	
Level 0 Ground Floor	Porch	4	1 m ²	
Level 0 Ground Floor	Cloaks	5	1 m ²	
Level 0 Ground Floor	WC	6	1 m ²	
Level 0 Ground Floor	Playroom	7	11 m ²	
Level 0 Ground Floor	WC	8	3 m ²	
Level 0 Ground Floor	Utility Room	9	6 m ²	
Level 0 Ground Floor	Kitchen/Dining Room	10	23 m ²	
Level 0 Ground Floor	Family Room	20	13 m ²	
Level 0 Ground Floor				104 m ²
Level 1 First Floor	Landing	11	7 m ²	
Level 1 First Floor	Bathroom	12	5 m ²	
Level 1 First Floor	Bedroom 1	13	7 m ²	
Level 1 First Floor	Bedroom 3	14	15 m ²	
Level 1 First Floor	Master Bedroom	15	17 m ²	
Level 1 First Floor	En-Suite	16	5 m ²	
Level 1 First Floor	Bedroom 5	17	13 m ²	
Level 1 First Floor	Landing	18	1 m ²	
Level 1 First Floor				70 m ²
Level 2 Second Floor	Attic Storage	19	38 m ²	
Level 2 Second Floor	Shower Room	21	2 m ²	
Level 2 Second Floor				40 m ²
Total Floor Area				214 m ²

Room Schedule Existing

Level	Name	Number	Area	
Level 0 Ground Floor	Kitchen	1	8 m ²	
Level 0 Ground Floor	Hall	2	10 m ²	
Level 0 Ground Floor	Living Room	3	15 m ²	
Level 0 Ground Floor	Dining Room	4	14 m ²	
Level 0 Ground Floor	Garage	5	14 m ²	
Level 0 Ground Floor	Porch	6	1 m ²	
Level 0 Ground Floor	Utility Room	7	6 m ²	
Level 0 Ground Floor	Cloaks	8	1 m ²	
Level 0 Ground Floor				66 m ²
Level 1 First Floor	Bedroom 2	9	15 m ²	
Level 1 First Floor	Master Bedroom	10	17 m ²	
Level 1 First Floor	Bedroom 1	11	7 m ²	
Level 1 First Floor	Bedroom	12	5 m ²	
Level 1 First Floor	Landing	13	7 m ²	
Level 1 First Floor				51 m ²
Level 2 Second Floor	Attic Storage	14	52 m ²	
Level 2 Second Floor				52 m ²
Total Floor Area				169 m ²

Peter Brennan
Hayfield House, Knocklyon Road, Templeogue, Dublin 16

PROJECT: Proposed Site & Floor Extensions, and an Attic Conversion, Oct. 19, Rev. 01
 PROJECT NO: PRJ0112
 CLIENT: Eoin & Aisling McKenna
 ADDRESS: 37 Butterfield Avenue, Rathfarnham, Dublin D14 VNA47
 DRAWN BY: Peter Brennan
 DATE: 22/02/22 SCALE: 1 : 150 DRG. No. A107
 DRAWING: Colour Fill Plans Proposed
 DO NOT SCALE FROM DRAWING STATUS: Planning

REF.	DATE	Revision