



1 3D Perspective 01

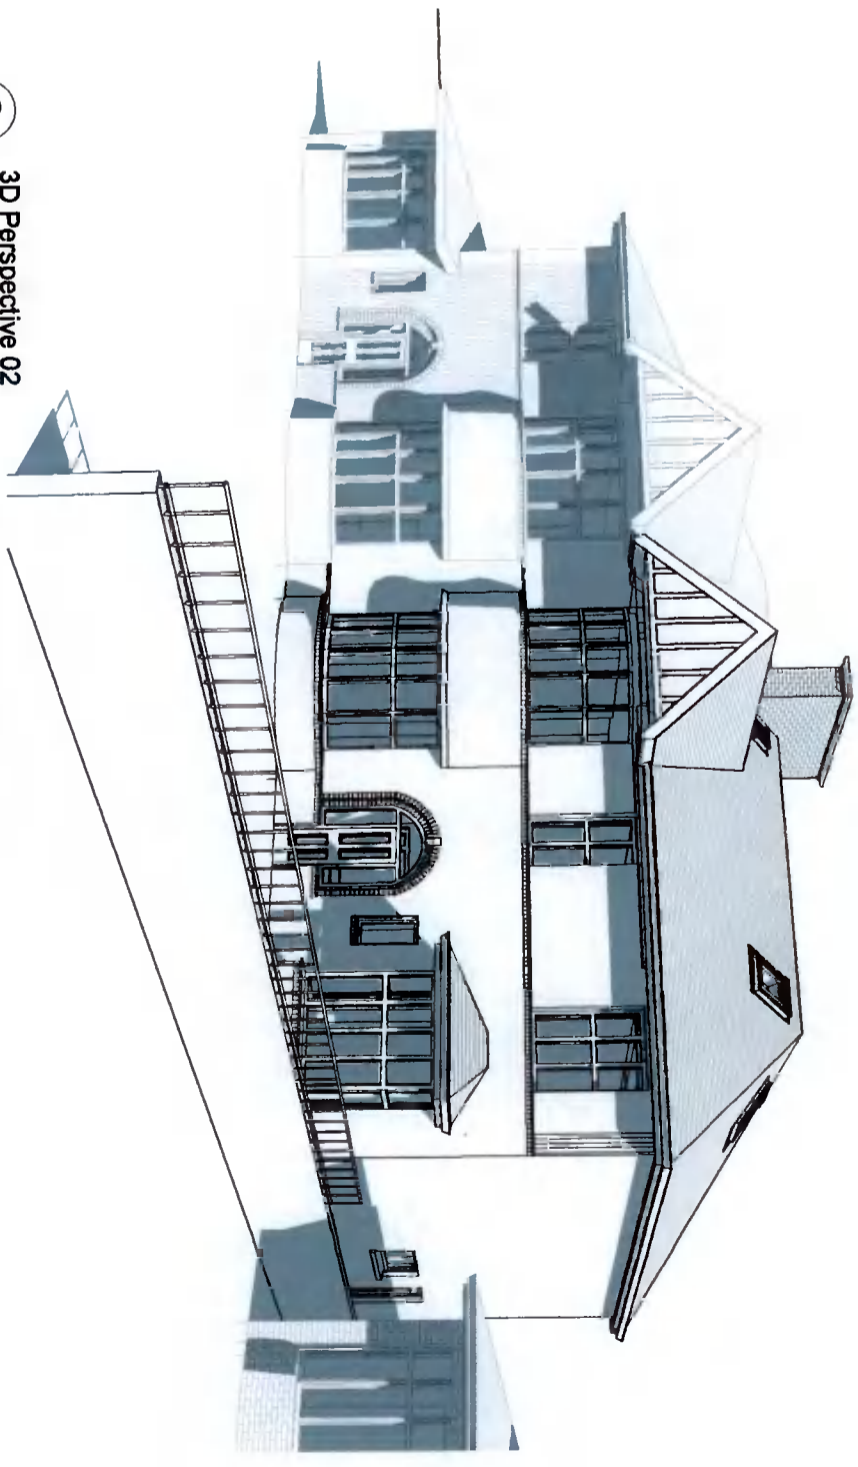


2 3D Perspective 02

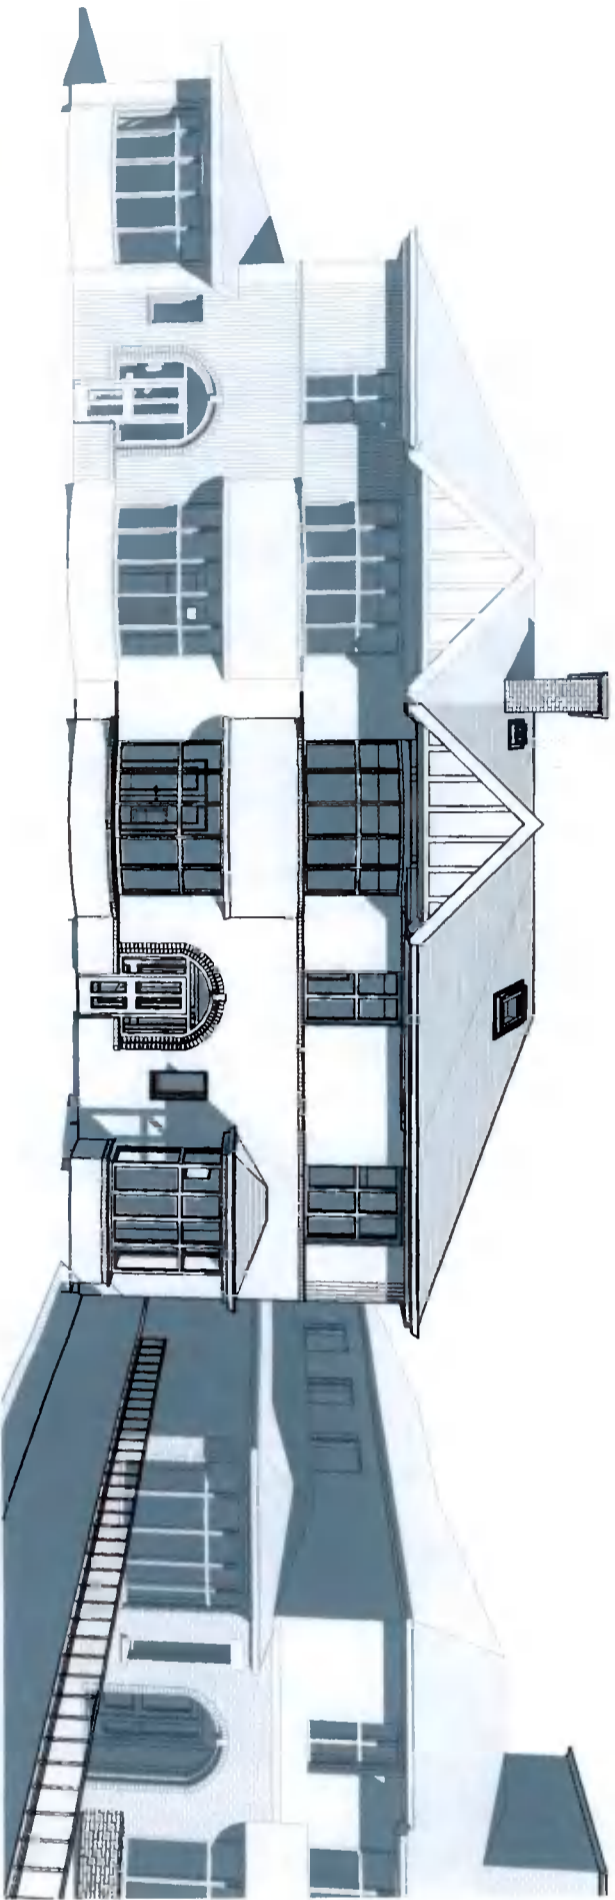


3 3D Perspective 03


REF.	DATE	Revision
Peter Brennan Hayfield House, Knocklyon Road, Templeogue, Dublin 16 North Point		
PROJECT: Proposed Sale & Rear Extension, and an Add. Conversion, Off. 03, Rev. 01		
PROJECT NO: PRJ0112		
CLIENT: Eoin & Aisling McKenna		
ADDRESS: 37 Butterfield Avenue, Rathfarnham, Dublin D14 VNA7		
DRAWN BY: Peter Brennan		
DATE: 22/02/22	SCALE:	DRG. No. A108
DRAWING: 3D Perspective Views Proposed		
DO NOT SCALE FROM DRAWING STATUS: Planning		

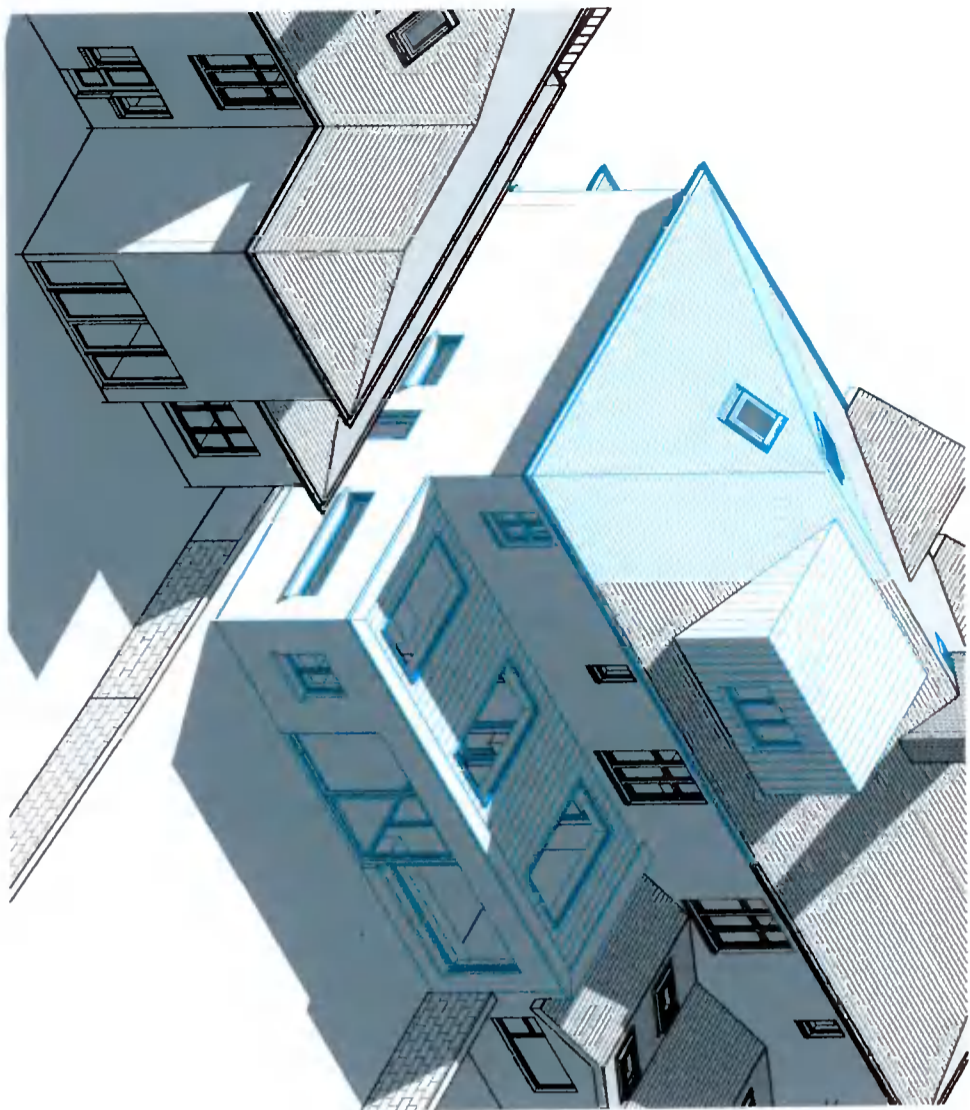

1
3D Ortho 01

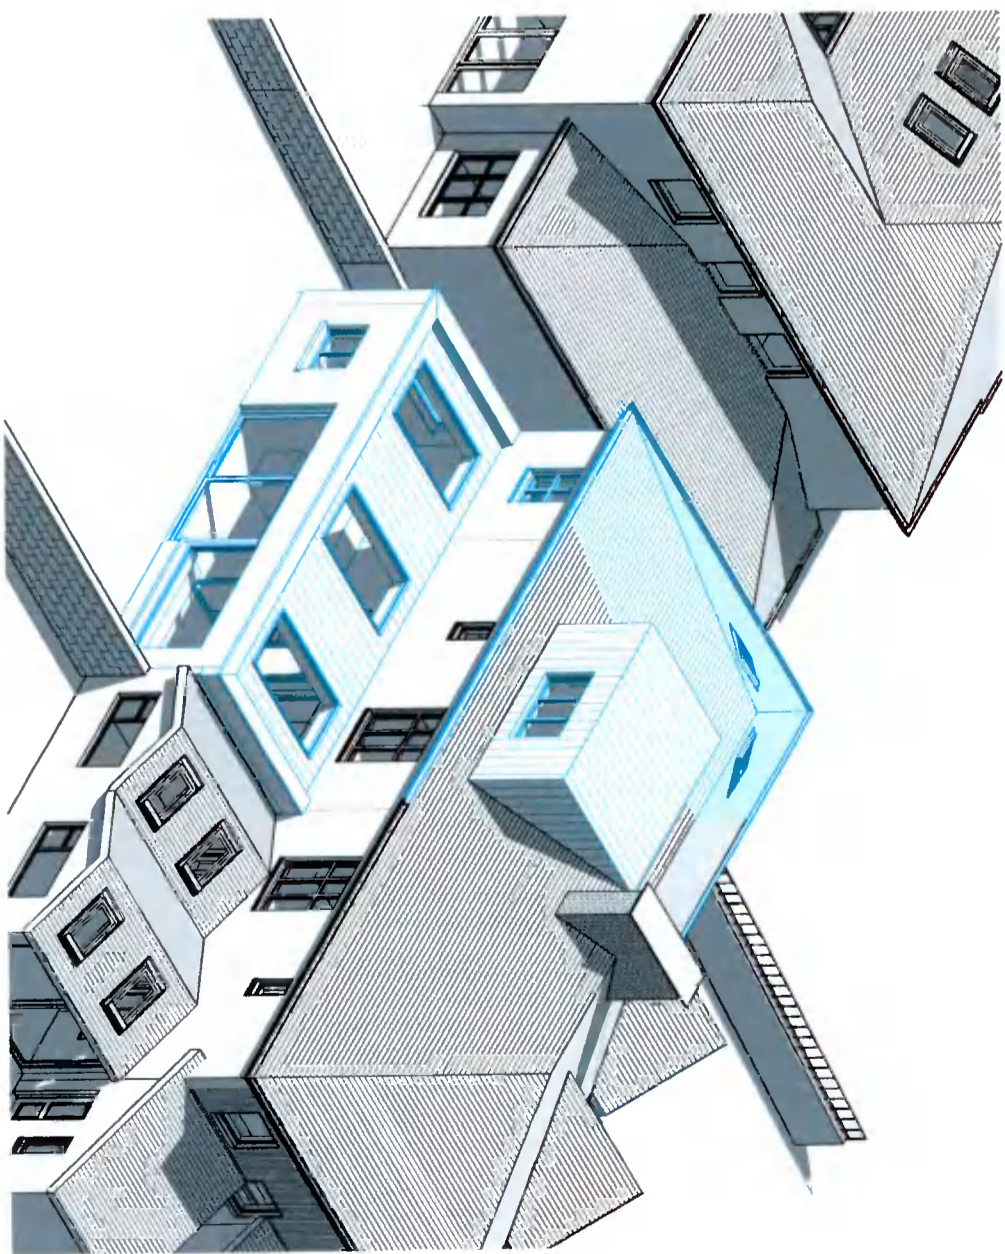

2
3D Ortho 03

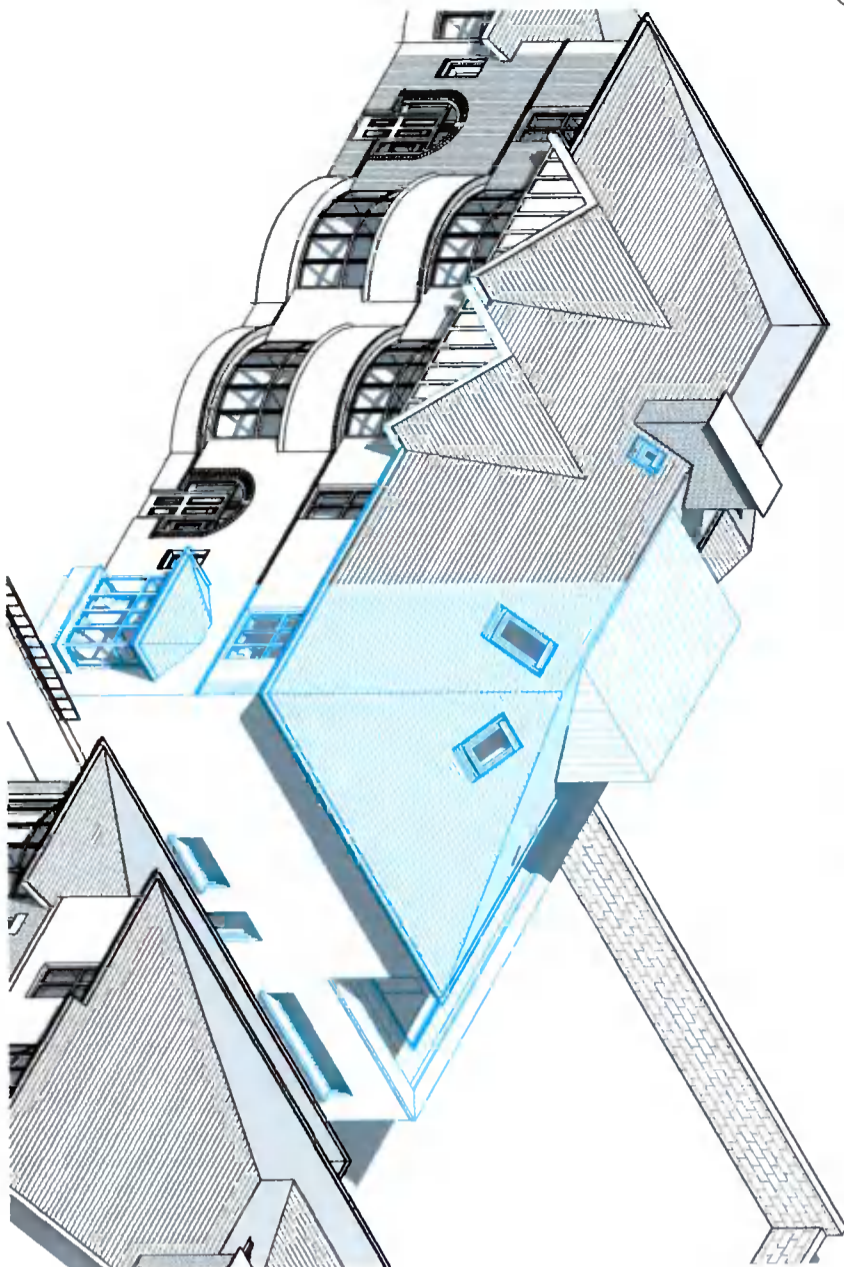

3
3D Ortho 02

REF.	DATE	Revision
Peter Brennan Hayfield House, Knocklyon Road, Templeogue, Dublin 18 North Point		
PROJECT: Proposed site & floor extension, and in situ conversion, Opt. 02, Rev. 01		
PROJECT NO: PRJ0112		
CLIENT: Eoin & Ailish McKenna		
ADDRESS: 37 Butterfield Avenue, Rathfarnham, Dublin D14 YW47		
DRAWN BY: Peter Brennan		
DATE: 22/02/22	SCALE:	DRG. No. A108
DRAWING: 3D Ortho Views Existing & Proposed		
DO NOT SCALE FROM DRAWING STATUS: Planning		