


Planning Pack Map

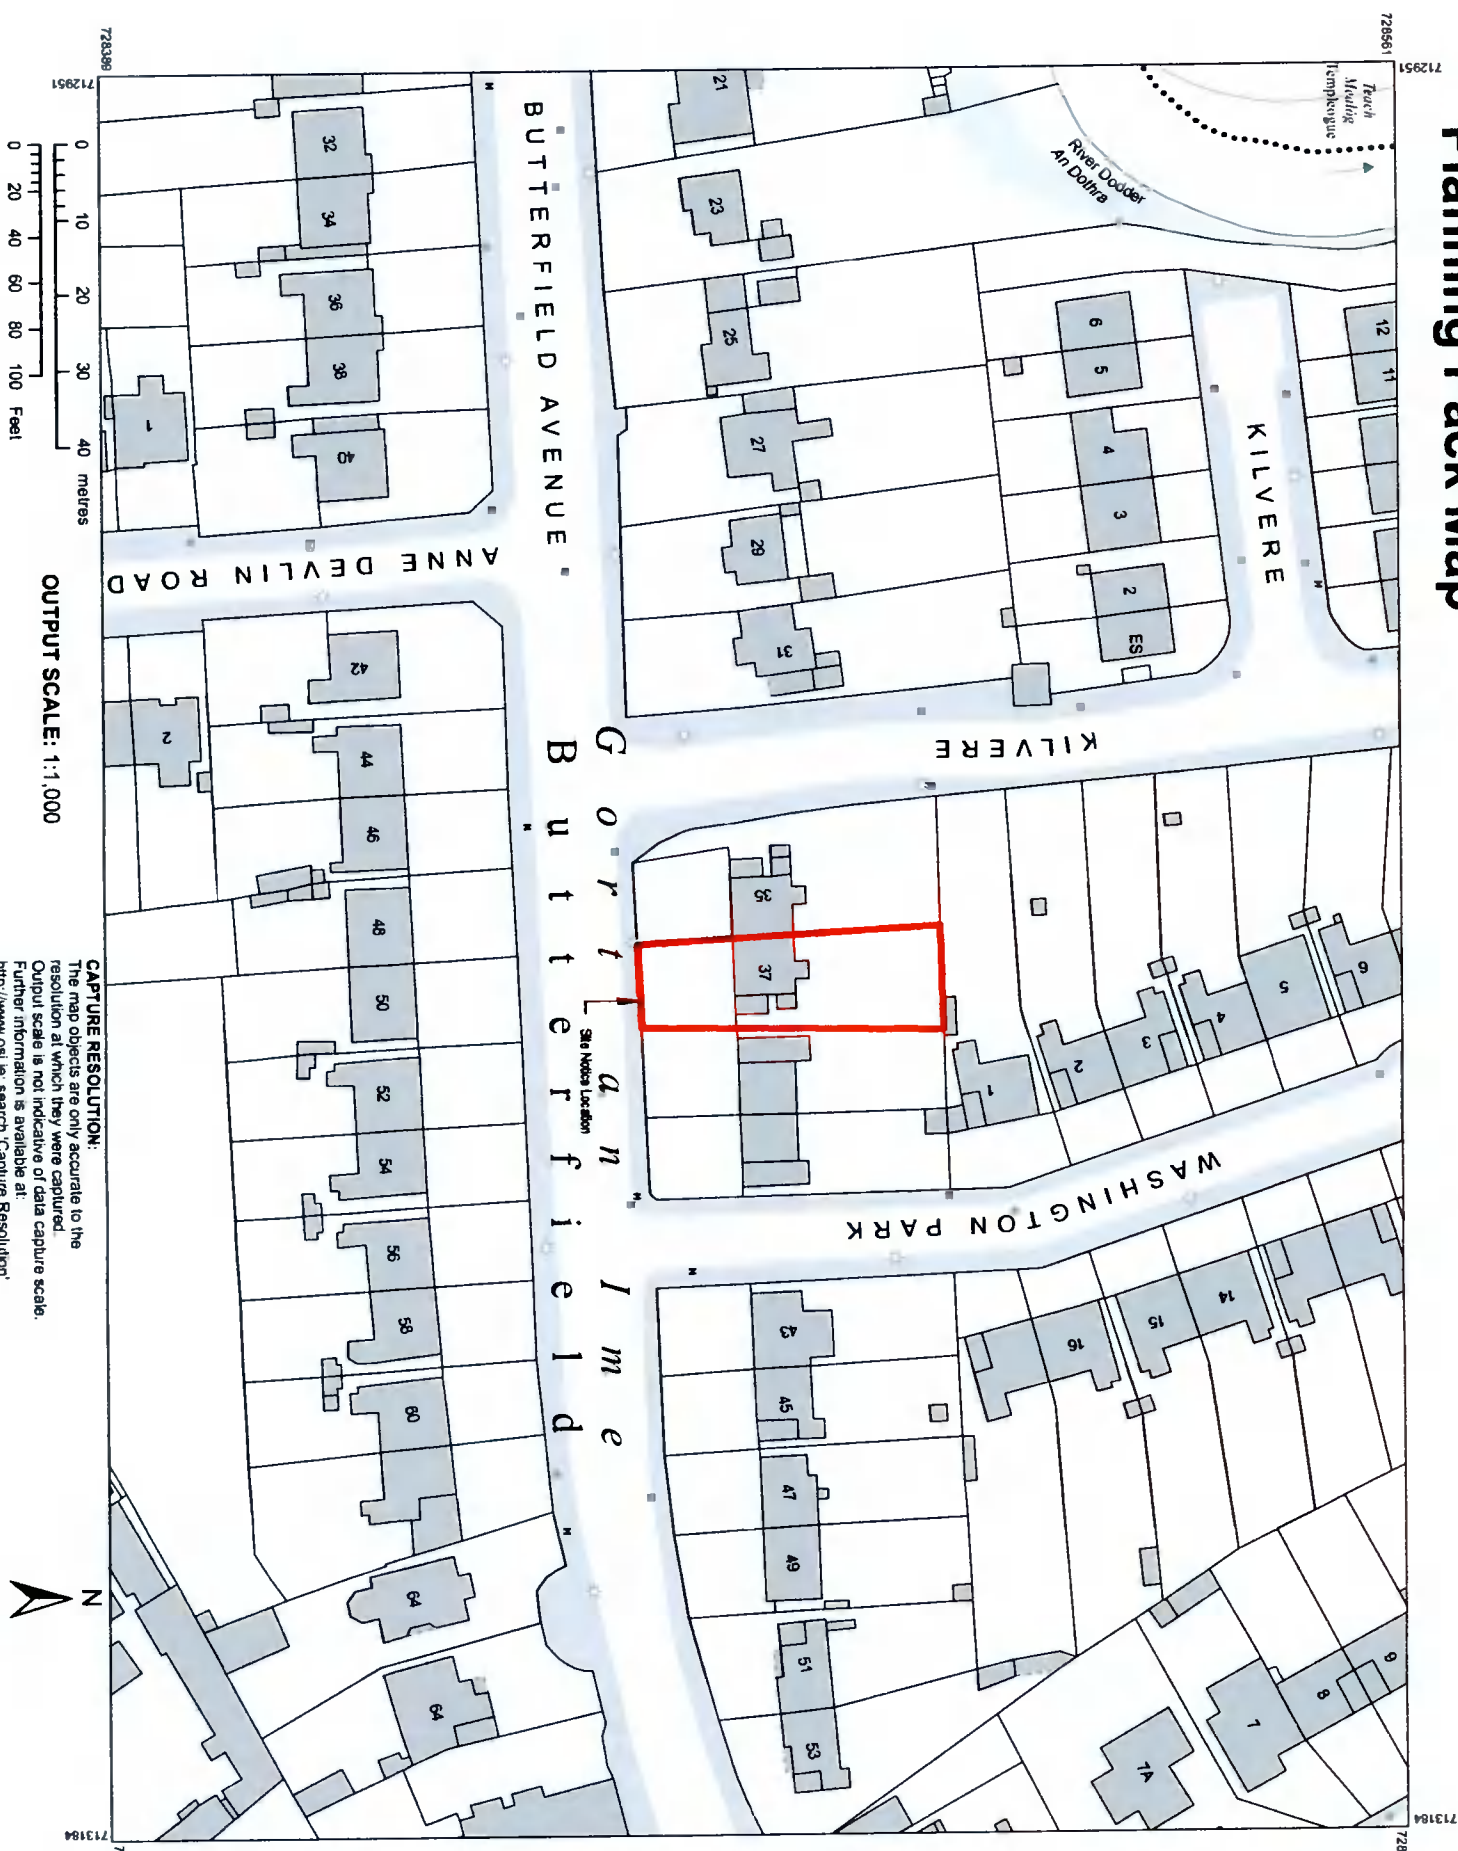

CAPTURE RESOLUTION:
 The map objects are only accurate to the resolution at which they were captured. Output scale is not indicative of data capture scale. Further information is available at: <http://www.osi.ie>; search 'Capture Resolution'

LEGEND:
<http://www.osi.ie>;
 search 'Large Scale Legend'

CENTRE COORDINATES:
 ITM 713068.728475
PUBLISHED: 22/02/2022
ORDER NO.: 50252134_1
MAP SERIES: 1:1,000
MAP SHEETS: 3391-02
 1:1,000 3391-07

COMPILED AND PUBLISHED BY:
 Ordnance Survey Ireland,
 Phoenix Park,
 Dublin 8,
 Ireland.
 Unauthorised reproduction
 infringes Ordnance Survey Ireland
 and Government of Ireland
 copyright

All rights reserved.
 No part of this publication may
 be copied, reproduced
 or transmitted in any form
 or by any means without the prior
 written permission of
 the copyright owners.

The representation on this map
 of a road, track or footpath
 is not evidence of the existence
 of a right of way.
 Ordnance Survey maps
 never show legal property
 boundaries, nor do they
 show ownership of
 physical features.

© Suirbhéireacht Ordnáis Éireann,
 2022
 © Ordnance Survey Ireland, 2022
www.osi.ie/copyright

1 OS Map
 1 : 1000

REF	DATE	Revision
Peter Brennan Hayfield House, Knocklyon Road, Templeogue, Dublin 16 North Point		
PROJECT: Proposed Site & Lane Extension, and an Aisle Conversion, Opt. 02, Rev. 01		
PROJECT NO.: PRJ0112		
CLIENT: Eoin & Aisling McKenna		
ADDRESS: 37 Butterfield Avenue, Rathfarnham, Dublin D14 VV47		
DRAWN BY: Peter Brennan		
DATE: 22/02/22 SCALE: 1 : 1000 DRG. No.: A110		
DRAWING: Site Location Map		
DO NOT SCALE FROM DRAWING: STATUS: Planning		