



DRAWINGS FOR PLANNING PURPOSES ONLY
DIMENSIONS GIVEN IN MILLIMETRE UNLESS
NOTED OTHERWISE

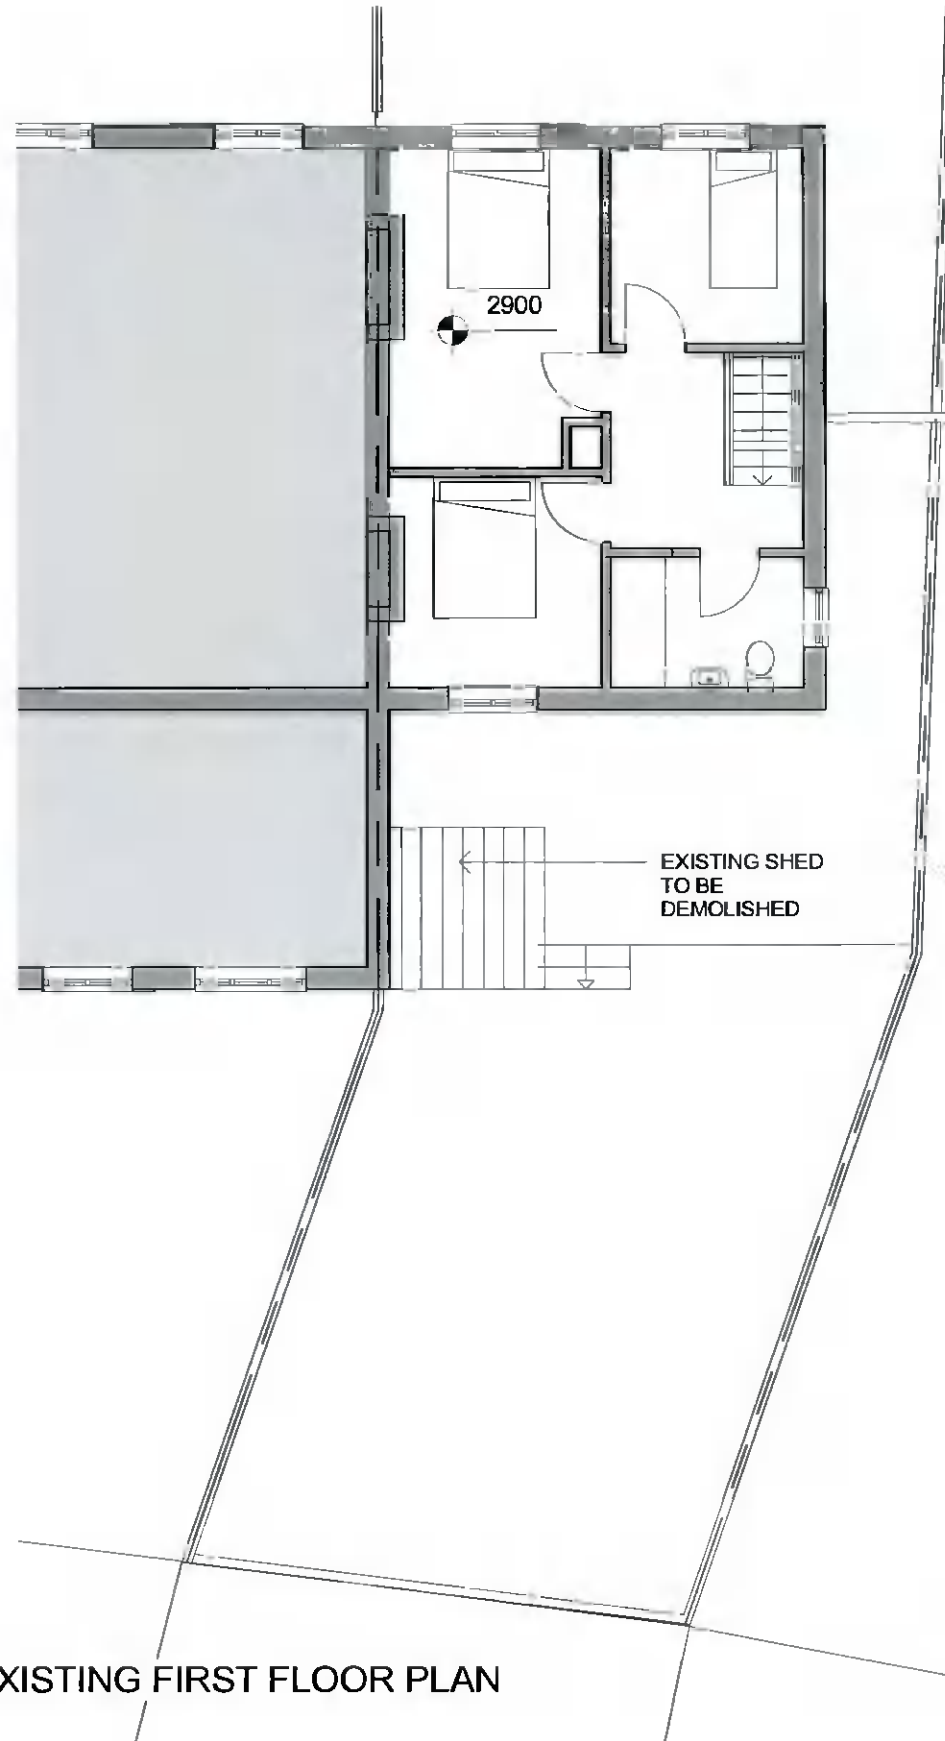

EXISTING FIRST FLOOR PLAN

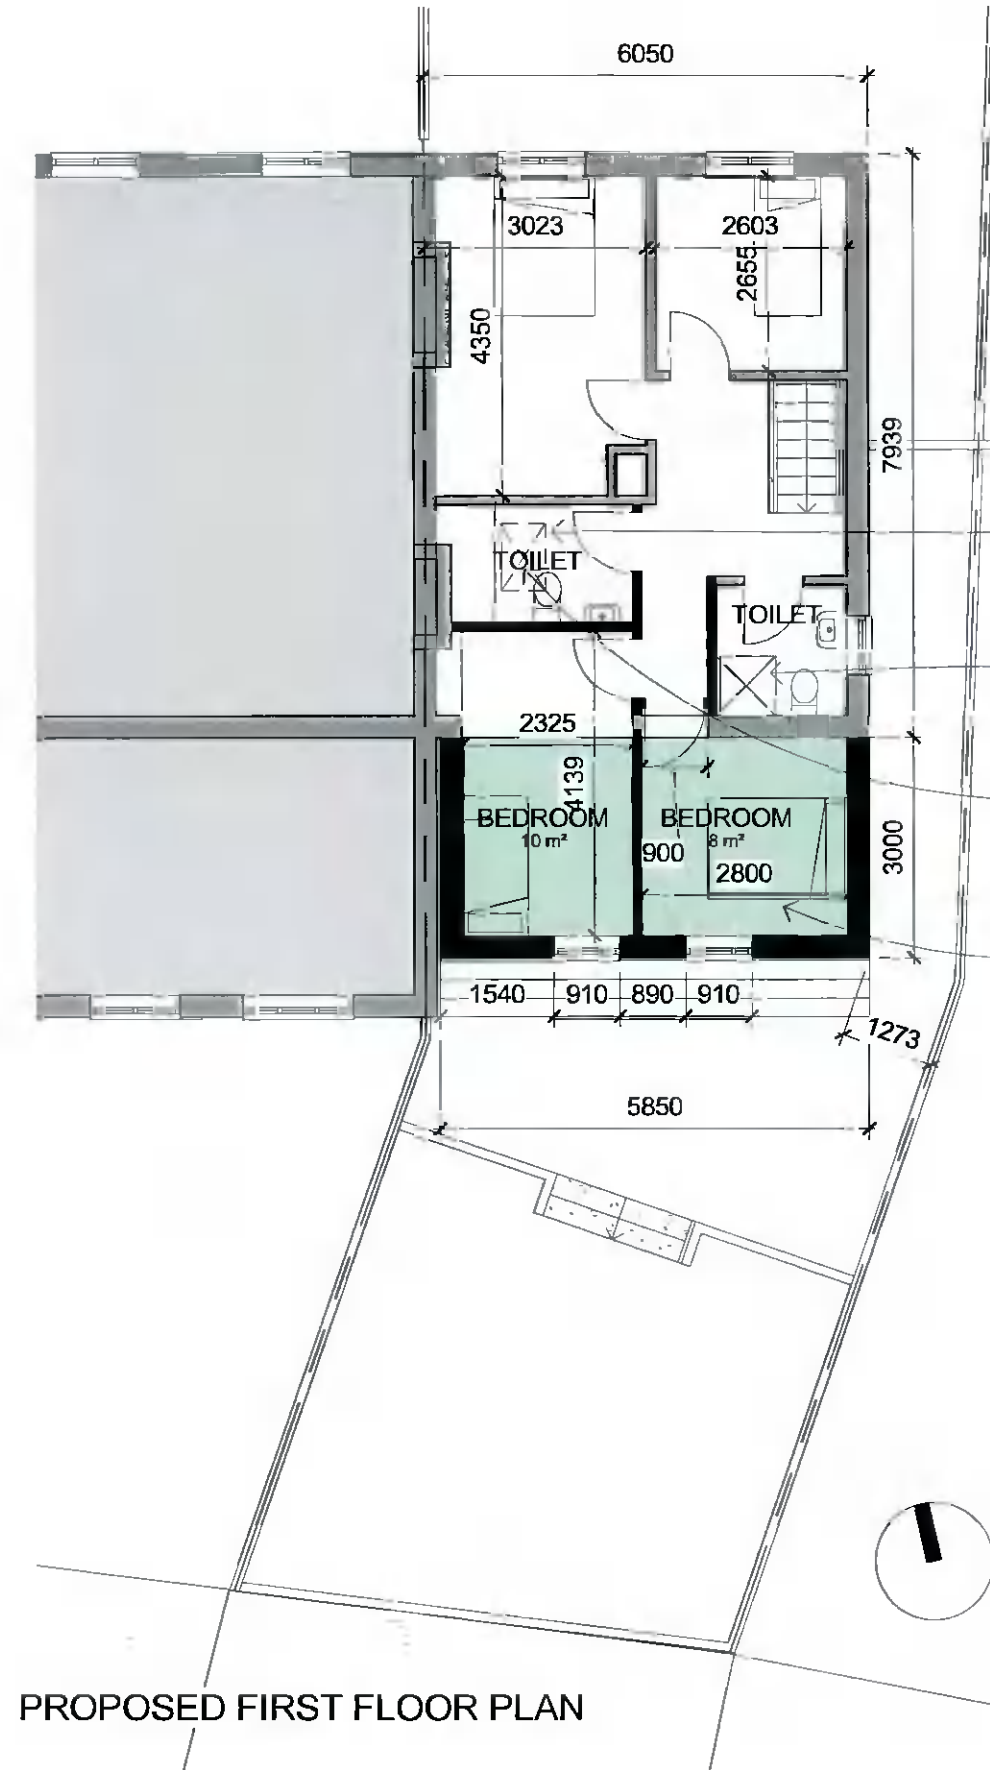

PROPOSED FIRST FLOOR PLAN

- EXISTING BUILDING WALLS
- PROPOSED EXTENSION WALLS
- PROPOSED EXTENSION FLOOR AREA
- NEW TOILET TO CONNECT INTO PLUMBING / FOUL OF EXISTING TOILET
- EXISTING TOILET TO BE ADAPTED TO ALLOW FOR PASSAGE TO BEDROOMS
- NEW ROOFLIGHT ABOVE NEW TOILET
- ADDITIONAL AREA 14.1M²

