





**FRONT ELEVATION PROPOSED -EXISTING**  
1 : 100

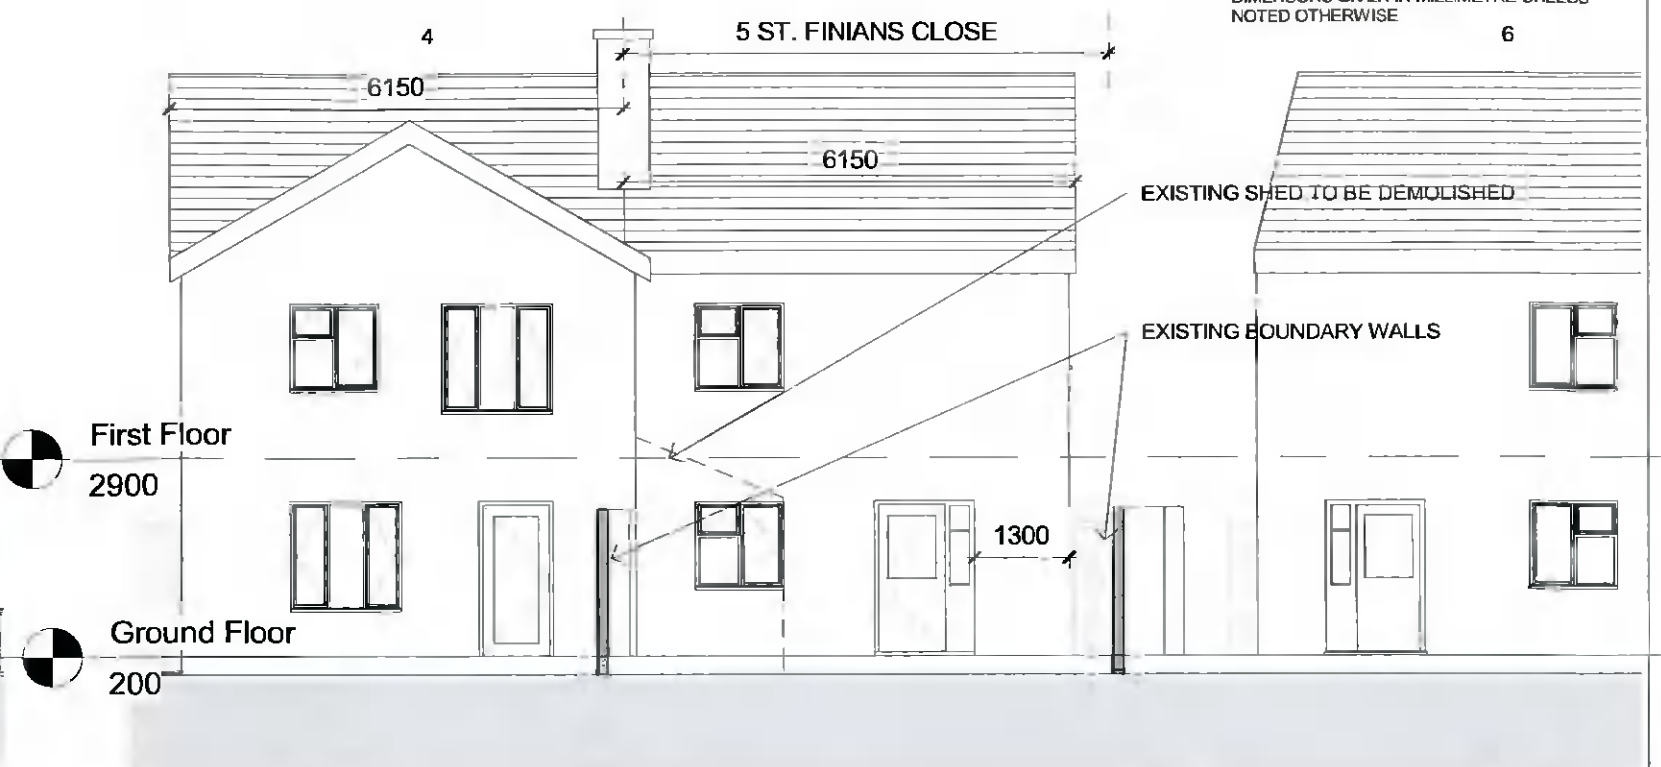

**REAR ELEVATION - EXISTING**  
1 : 100



**FRONT ELEVATION PROPOSED**  
1 : 100

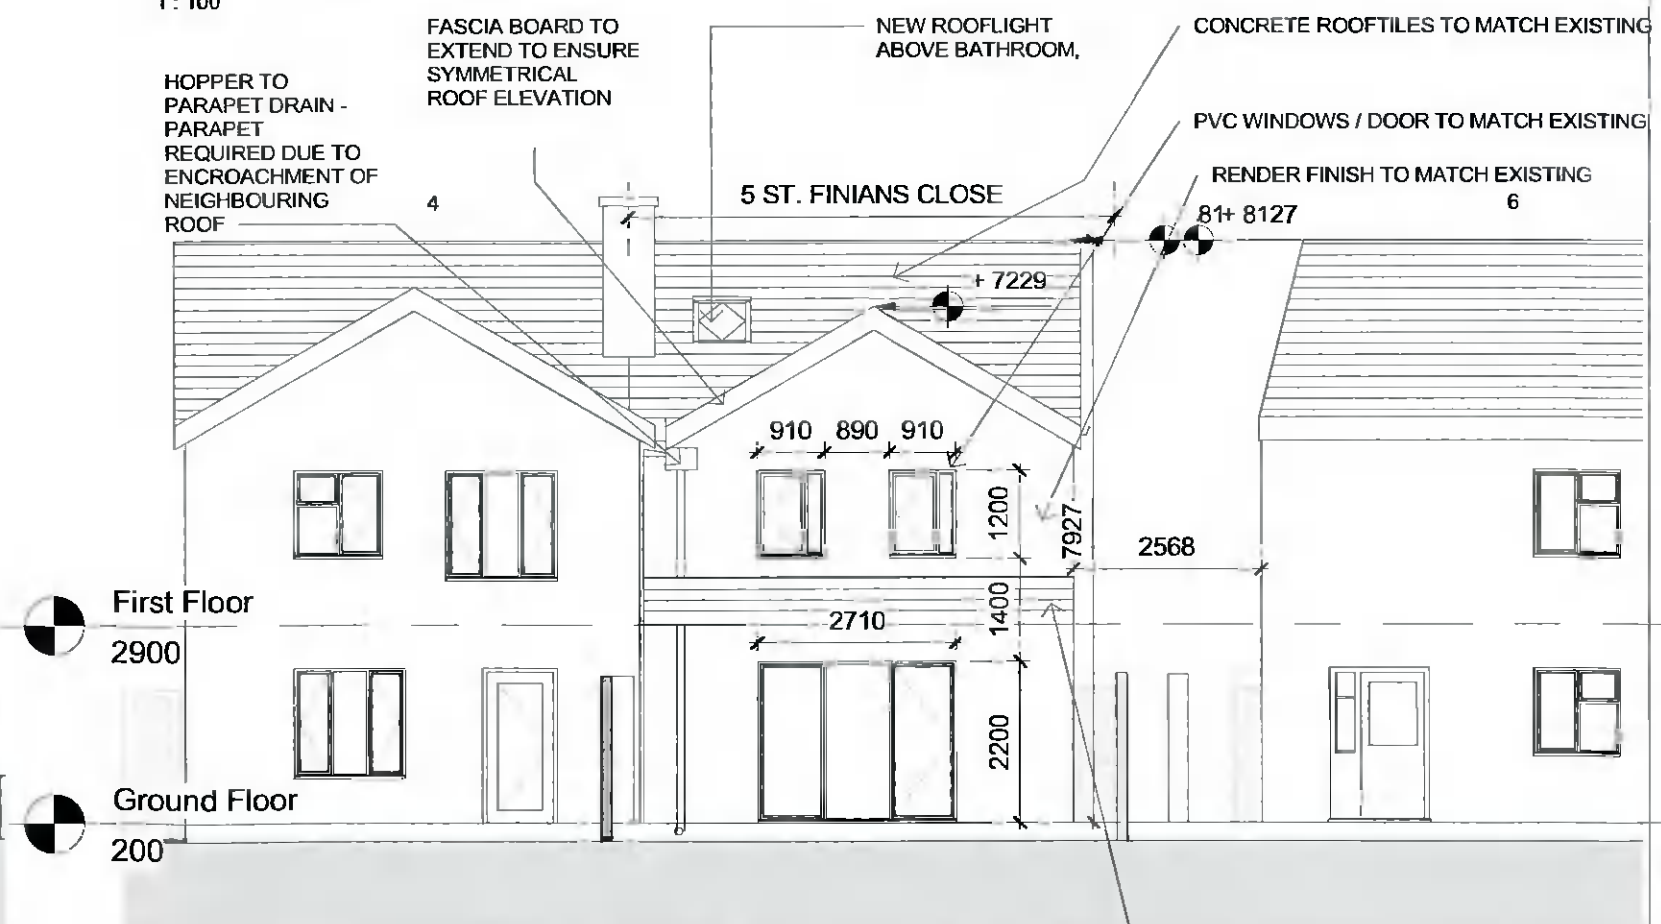

**REAR ELEVATION -PROPOSED**  
1 : 100