
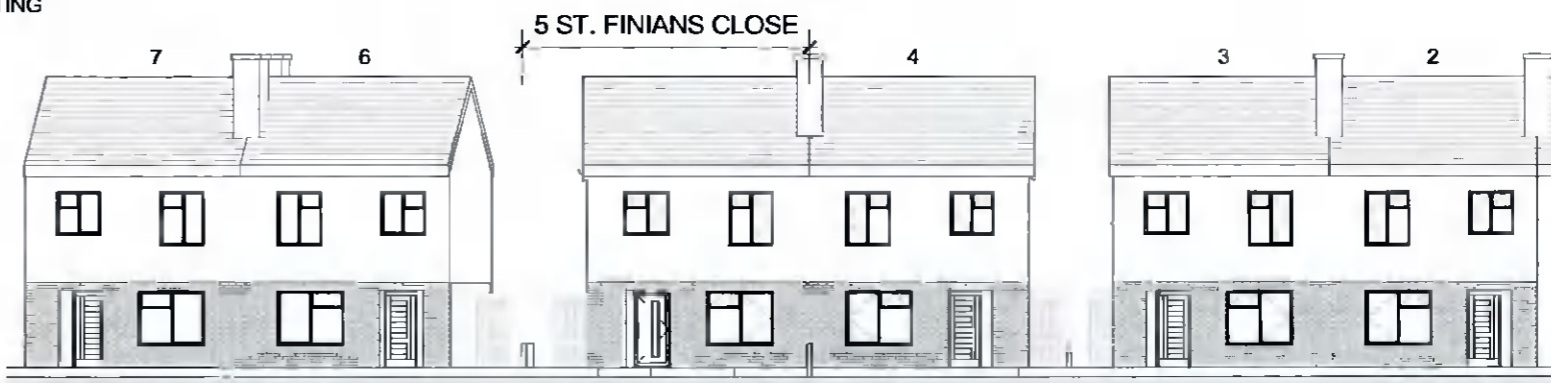


FRONT ELEVATION PROPOSED - EXISTING CONTEXTUAL
1:200

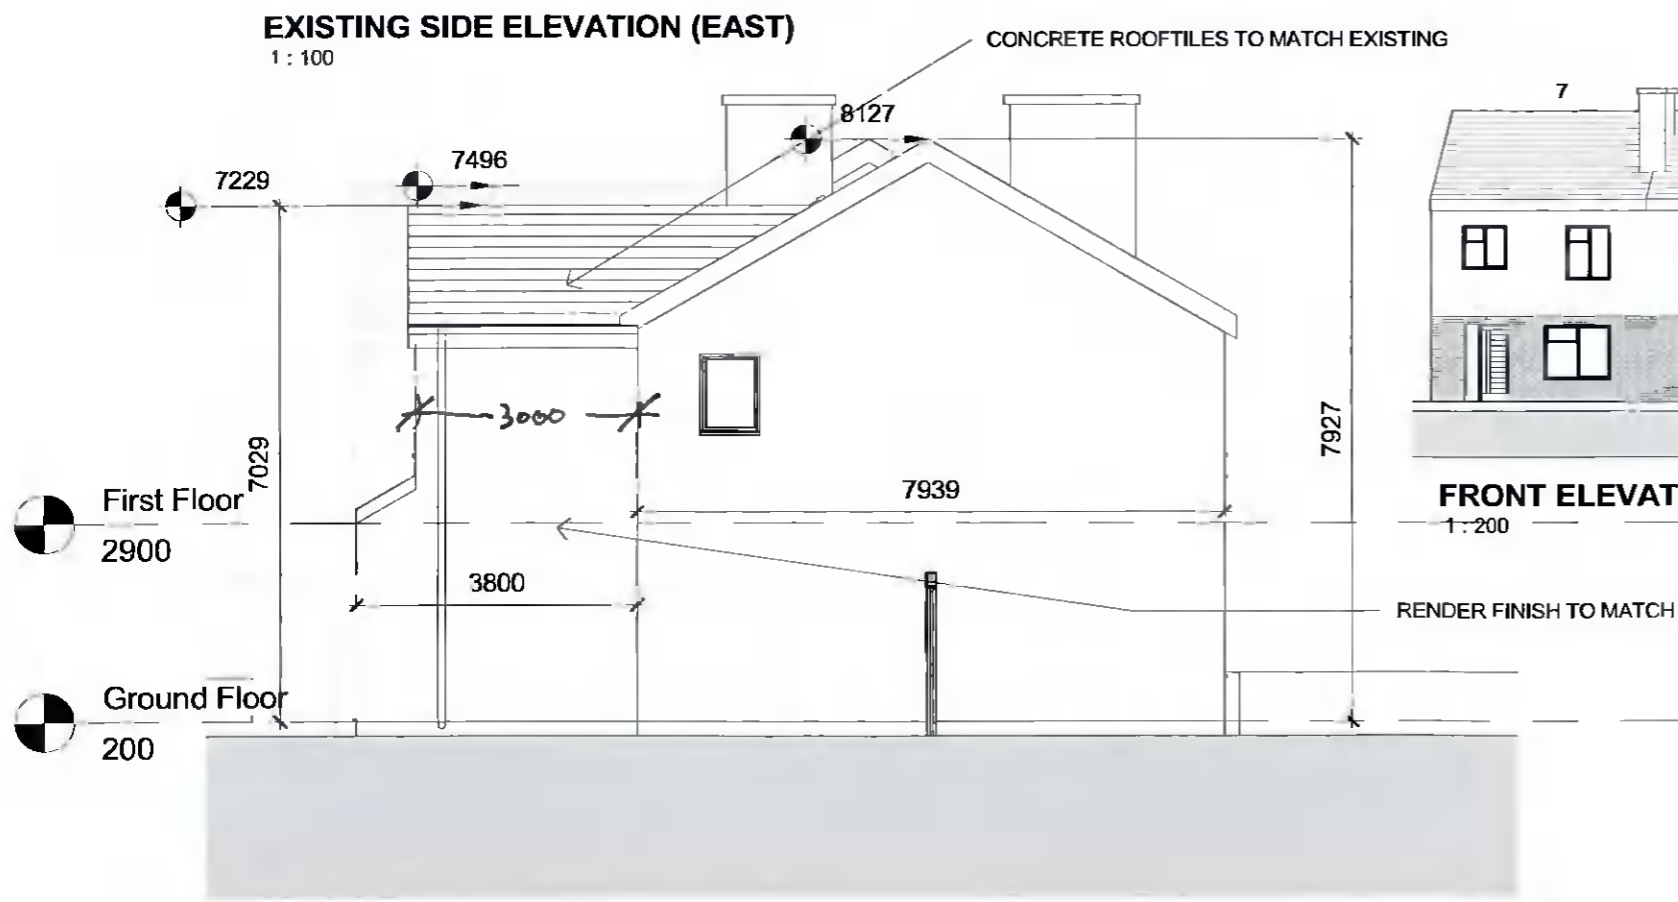

FRONT ELEVATION PROPOSED EXISTING CONTEXTUAL
1:200