


DRAWINGS FOR PLANNING PURPOSES ONLY
DIMENSIONS GIVEN IN MILLIMETRE UNLESS
NOTED OTHERWISE

EXISTING
BUILDING WALLS




PROPOSED
EXTENSION WALLS

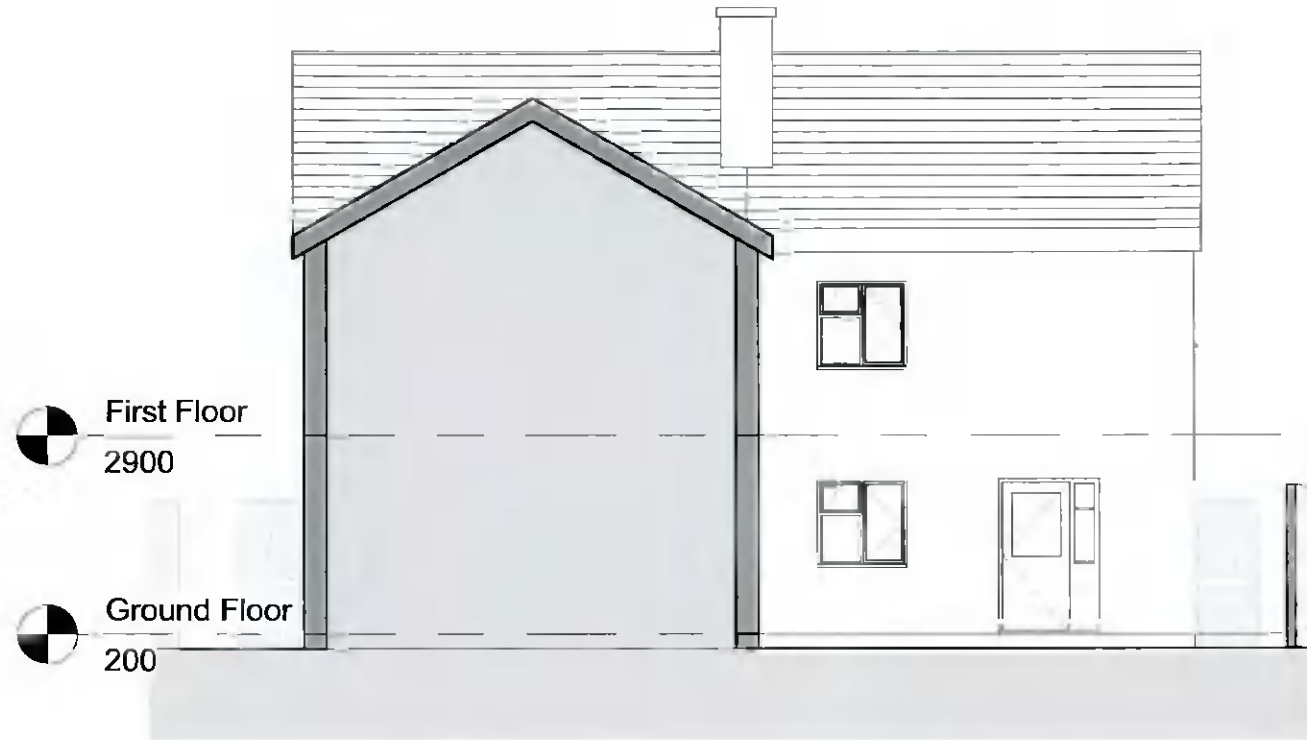

First Floor
2900

Ground Floor
200

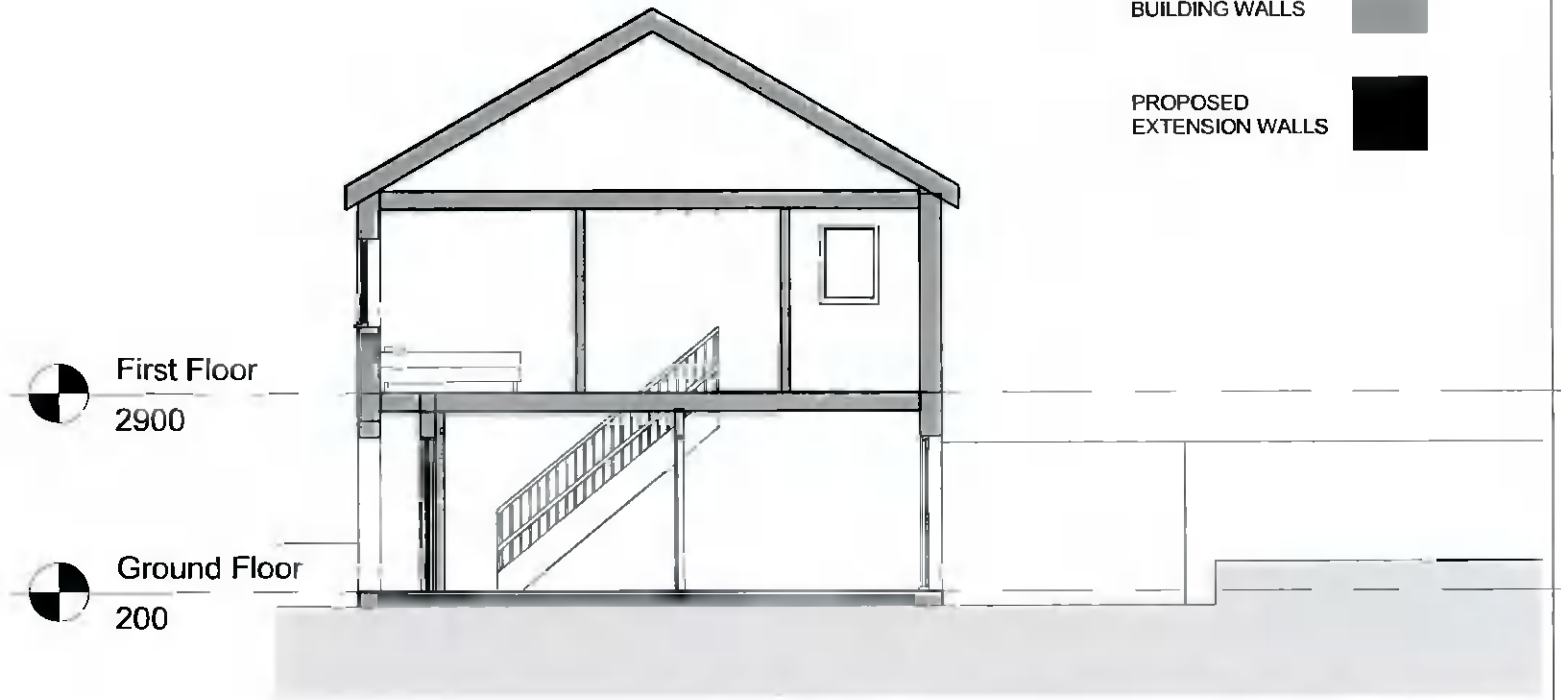

First Floor
2900


Ground Floor
200

EXISTING SECTION AA
1 : 100

GAP TO NEIGHBOURING
PROPERTY TO BE CONFIRMED BY
ENGINEER

NEW ROOF LIGHT ABOVE NEW
TOILET

PARAPET GUTTER TO FLOW OUT
TO HOPPER - ENGINEER TO
CONFIRM DRAINAGE DESIGN

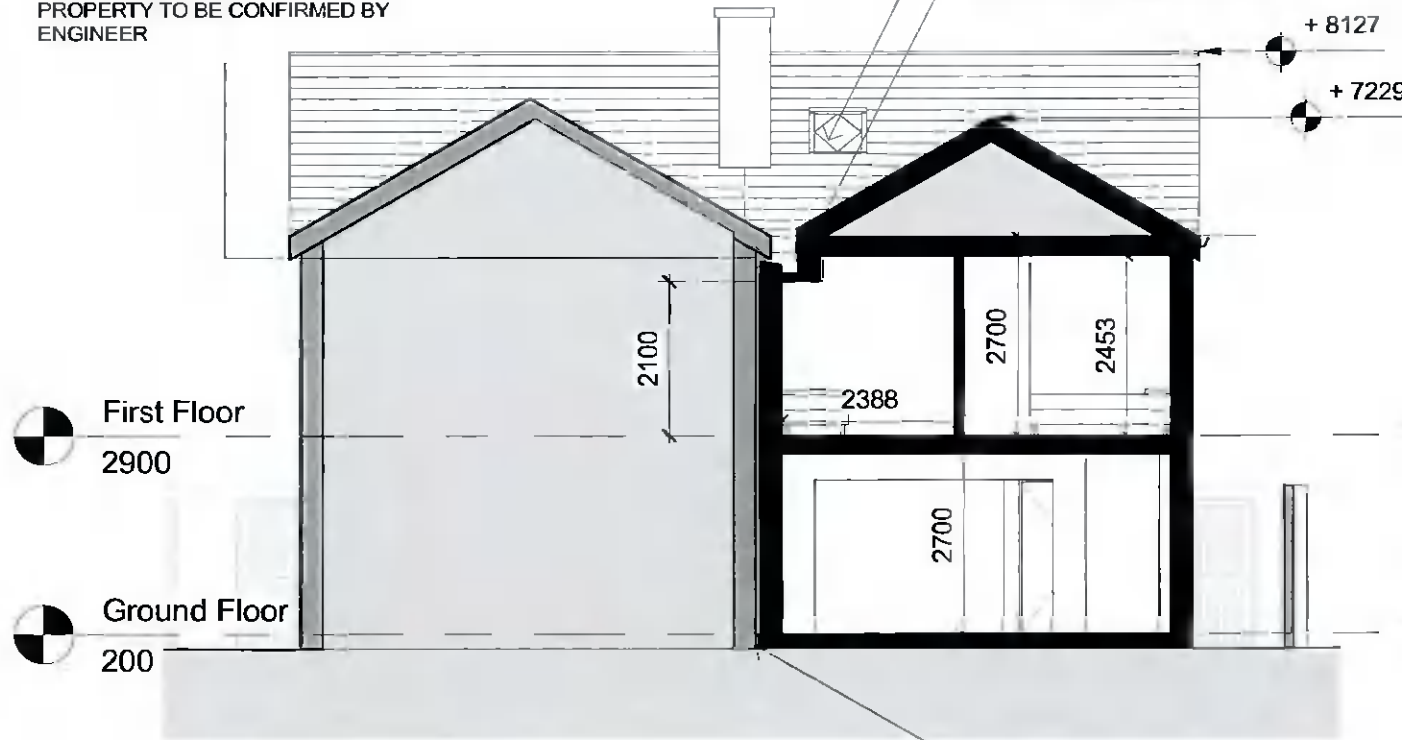


First Floor
2900

Ground Floor
200

+ 8127
+ 7229

NEW FRONT DOOR WITH EXISTING
PORCH AREA ALTERED TO ALLOW
FOR LARGER ENTRANCE

EXISTING SECTION BB
1 : 100

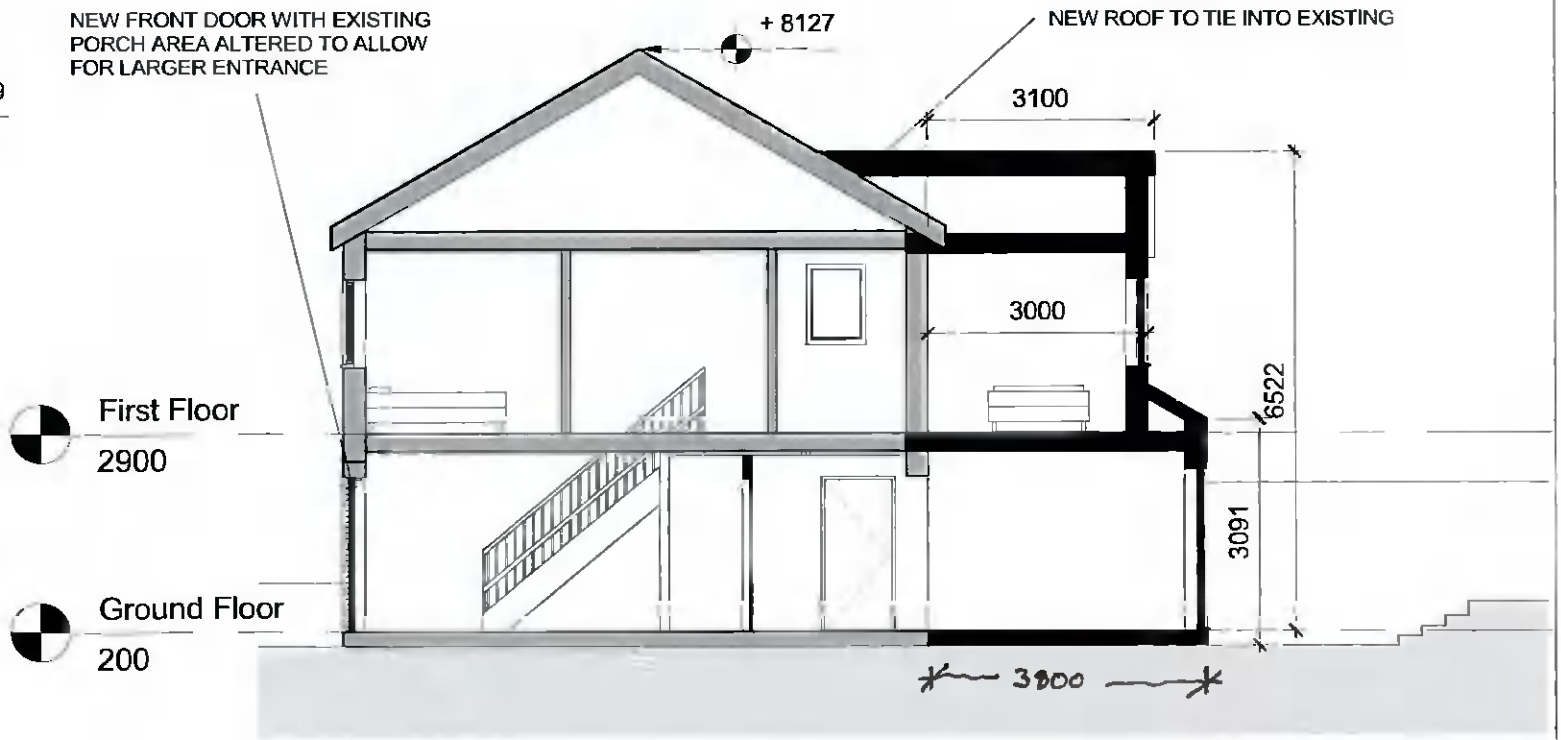

First Floor
2900

Ground Floor
200

+ 8127

NEW ROOF TO TIE INTO EXISTING

PROPOSED SECTION AA
1 : 100

ENGINEER TO CONFIRM
FOUNDATION DETAIL NEAR
BOUNDARY - ON SITE
INVESTIGATION REQUIRED

PROPOSED SECTION BB
1 : 100