

**File Name:**

v\_50223911\_1.dwg

**Chip Extent / Area of Interest (AOI)**

LLX,LLY= 701832.7116,725172.7872  
 LRX,LRY= 702415.7116,725172.7872  
 ULX,ULY= 701832.7116,725602.7872  
 URX,URY= 702415.7116,725602.7872

**Projection / Spatial Reference**

Projection= IRENET95\_Jesh\_Transverse\_Mercator

**Centre Point Coordinates:**

X,Y= 702124.2116,725387.7872

**Reference Issue**

Map Series | Map Sheets  
 1:2,500 | 3451-B  
 1:2,500 | 3451-A

**Data Extraction Date**

Date= 05-Oct-2021

**Source Data Release**

DIGINS Release V1.144.112

**Product Version:**

Version= 1.3

**License / Copyright**

Ordnance Survey Ireland 'Terms of Use' apply.  
 Please visit: [www.osi.ie/about/terms-conditions/](http://www.osi.ie/about/terms-conditions/).



© Ordnance Survey Ireland, 2021

COPYRIGHT LICENCE NO. : 50223911

Declan Keenan & Associates Ltd Consulting Engineers Tullywest, Kildara, Co. Kildare Phone : 045 520642 / 086 2111590 Email: <a href="mailto:info@dkaassociates.ie">info@dkaassociates.ie</a>	
PROJECT: PROPOSED DWELLING AT COOLRINE, SAGHART, CO. DUBLIN	
CLIENT: WILL LYNCH	
DRAWN BY: [Blank]	
TITLE: SITE LOCATION MAP	
DATE: 21/02/22	SCALE: 1:2500
DRAWN BY: [Blank]	CHECKED BY: [Blank]
PROJECT NO: [Blank]	SHEET NO: 001/1

# Planning Pack Map

APPLICANT: *WILL LYNCH*  
 SITE LOCATION MAP (2 OF 2)

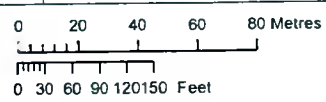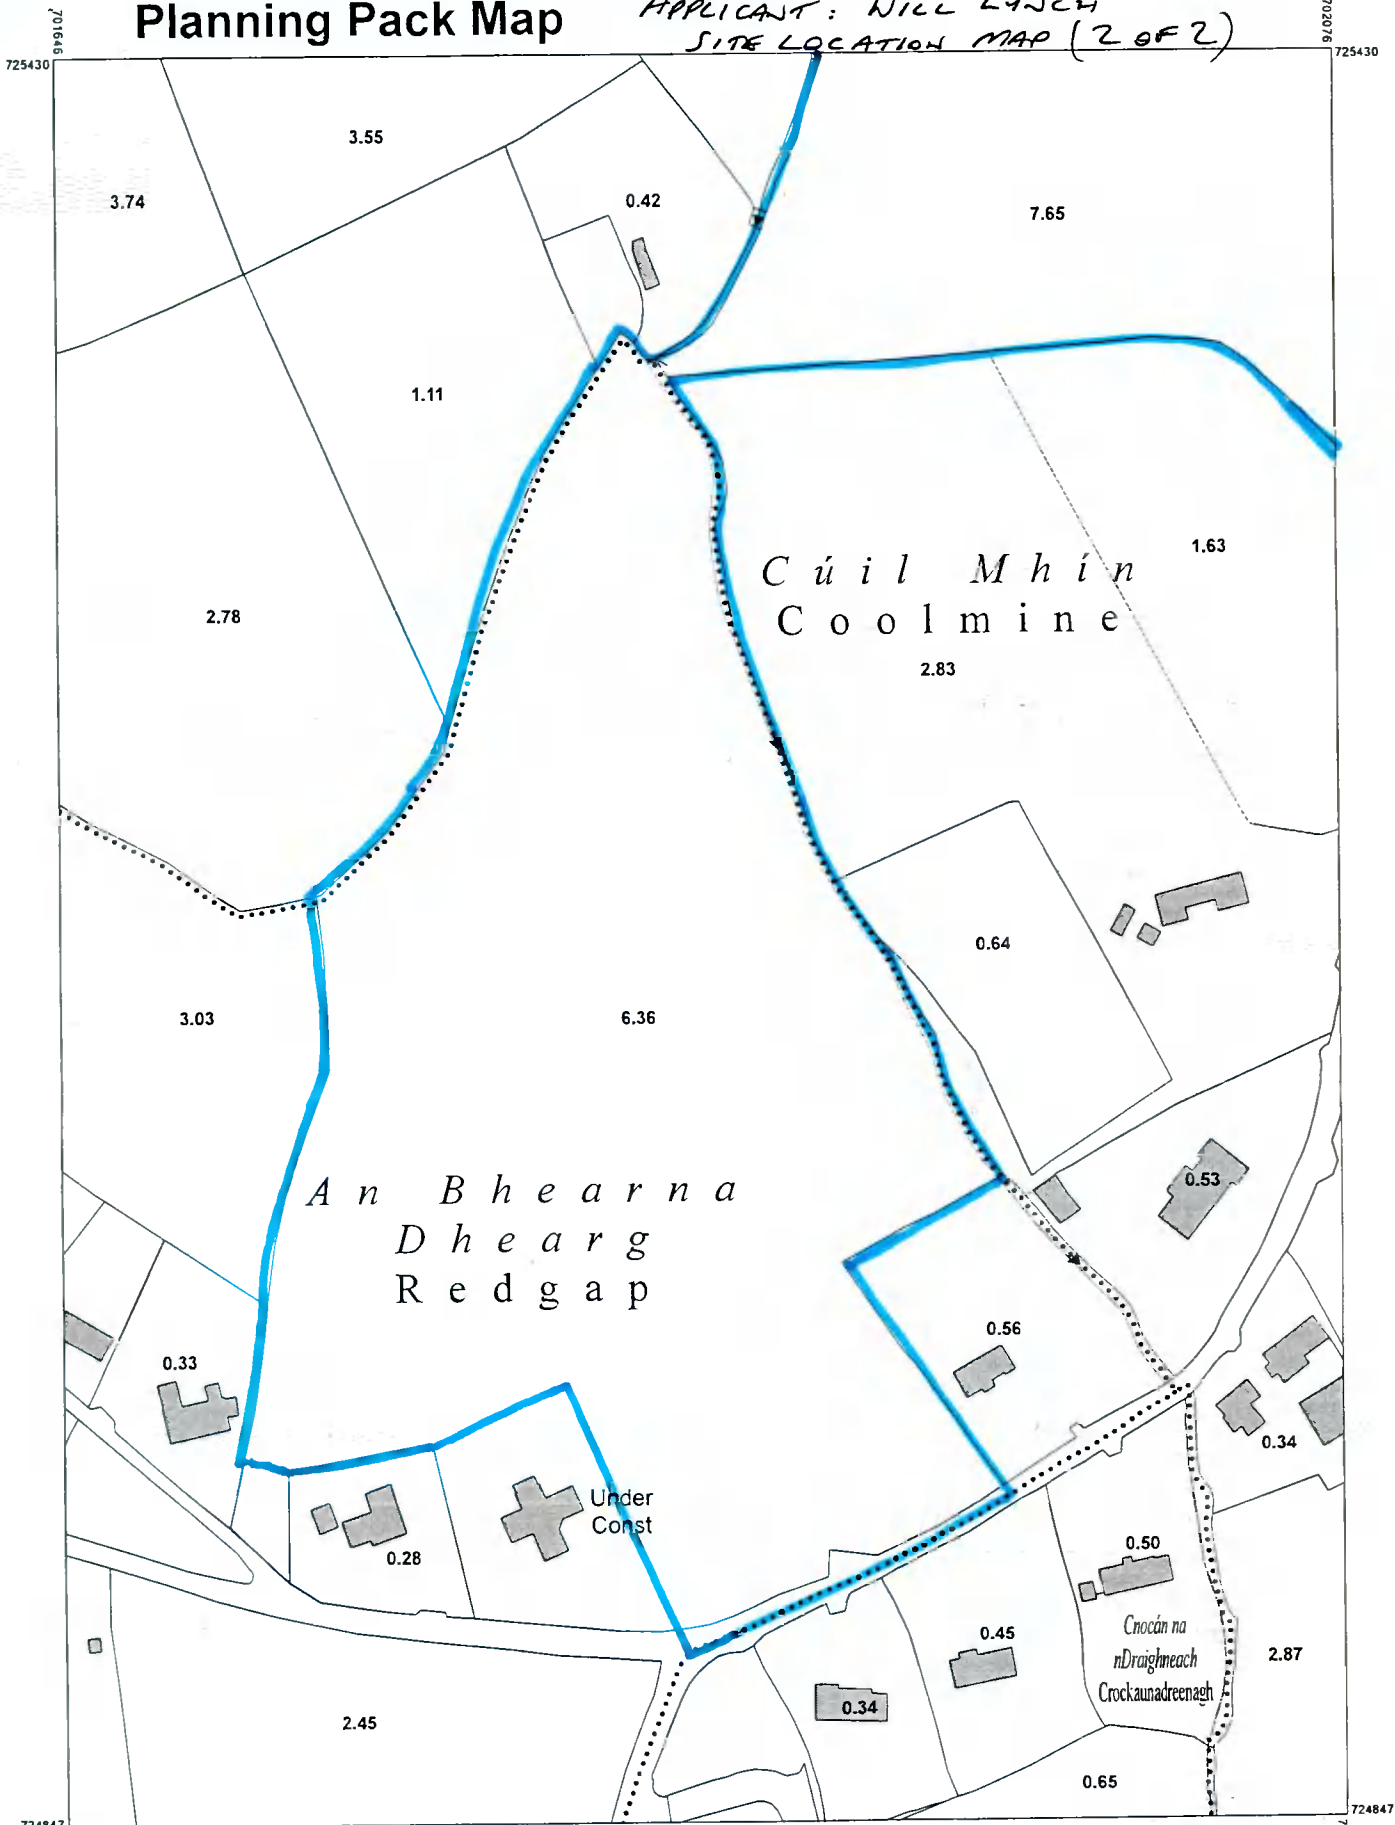

OUTPUT SCALE: 1:2,500



CENTRE COORDINATES:  
 ITM 701861.725139

PUBLISHED: 01/03/2022  
 ORDER NO.: 50253739\_1  
 MAP SERIES: 1:2,500  
 MAP SHEETS: 3451-A, 3451-B

CAPTURE RESOLUTION:  
 The map objects are only accurate to the resolution at which they were captured. Output scale is not indicative of data capture scale. Further information is available at <http://www.osi.ie>; search 'Capture Resolution LEGEND': <http://www.osi.ie>; search 'Large Scale Legend'

COMPILED AND PUBLISHED BY:  
 Ordnance Survey Ireland,  
 Phoenix Park,  
 Dublin 8,  
 Ireland.

All rights reserved. No part of this publication may be copied, reproduced or transmitted in any form or by any means without the prior written permission of the copyright owners.

Ordnance Survey maps never show legal property boundaries, nor do they show ownership of physical features.

© Suirbhéireacht Ordanáis Éireann, 2022  
 © Ordnance Survey Ireland, 2022  
[www.osi.ie/copyright](http://www.osi.ie/copyright)

Unauthorised reproduction infringes Ordnance Survey Ireland and Government of Ireland copyright.

The representation on this map of a road, track or footpath is not evidence of the existence of a right of way.



*22A10070*