

COPYRIGHT

No part of this document may be re-produced or transmitted in any form or stored in any retrieval system of any nature without the written permission of iStruct Consulting Engineers as copyright holder except as agreed for use on the project for which the document was originally issued


NOTES:

- 1) All levels are in metres and have to be referred to a temporary benchmark
- 2) Do not scale off this drawing. Use Figured dimensions only

KEYPLAN:



Planning Drawings Only
These drawings should not be used for construction.

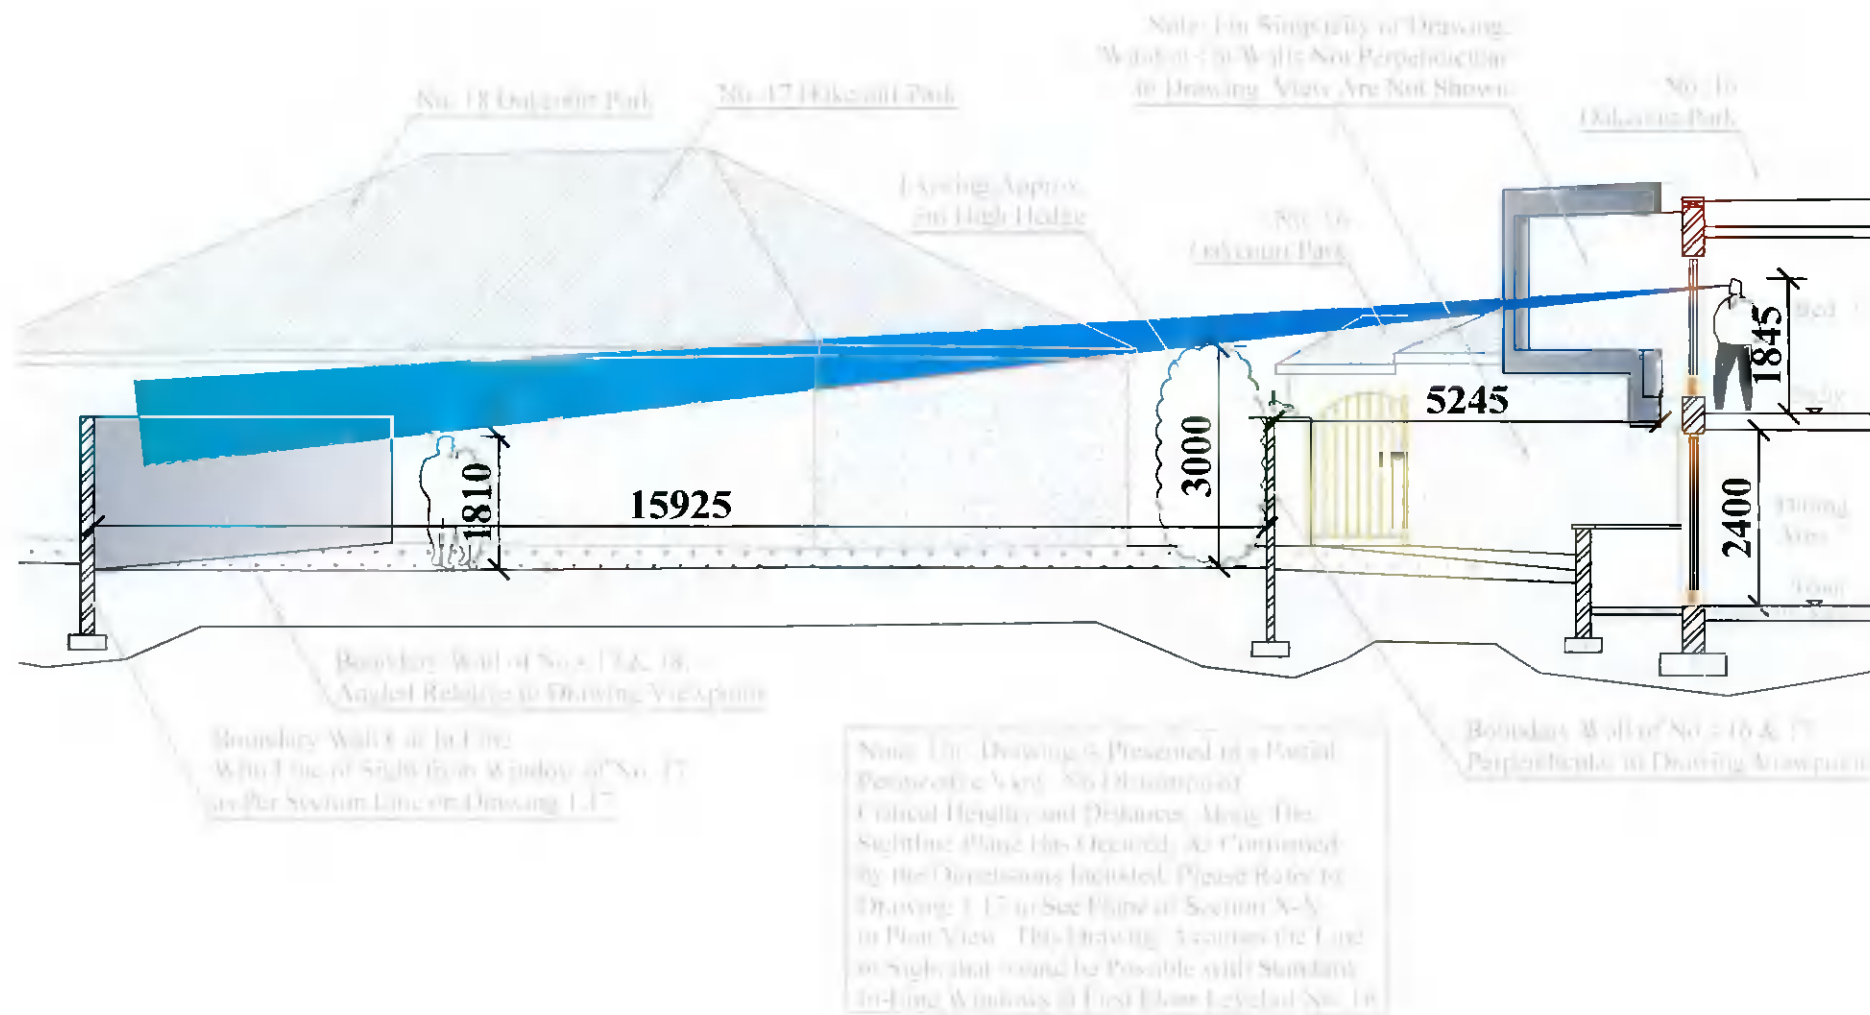

30

Limits of Overlooking, Section X-X

Scale: 1:100

Planning

Rev	Details	Date
-	issued for review	30.01.22

iSTRUCT CONSULTING ENGINEERS
16 Oakcourt Park, Palmerston Park, Dublin 12
P: info@istruct.ie W: www.istruct.ie E: +353 1 6434517 F: +353 1 6434517

Job title:
Extension and Adjustments to No. 16 Oakcourt Park
Drawing title:
Limits of Overlooking, Section X-X (New)
Drawing No.:
2021 - PG - 1.18
Client:
Dáire and Romaine Nolan

Drawn by: R.O.D.	Checked by: D.N.	Scale: 1:100 at A3
Date: 30/01/2022	Rev.: -	