



25 Section F-F (Proposed)
Scale: 1:100

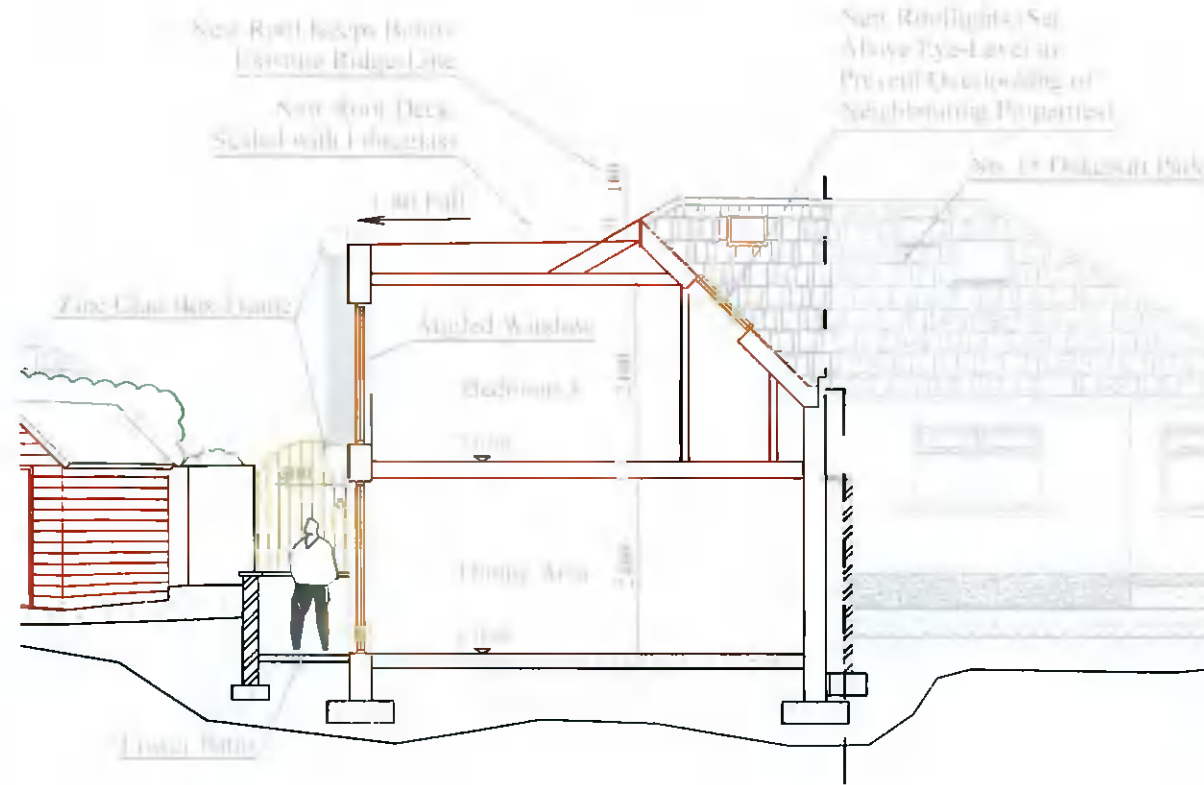

26 Section G-G (Proposed)
Scale: 1:100

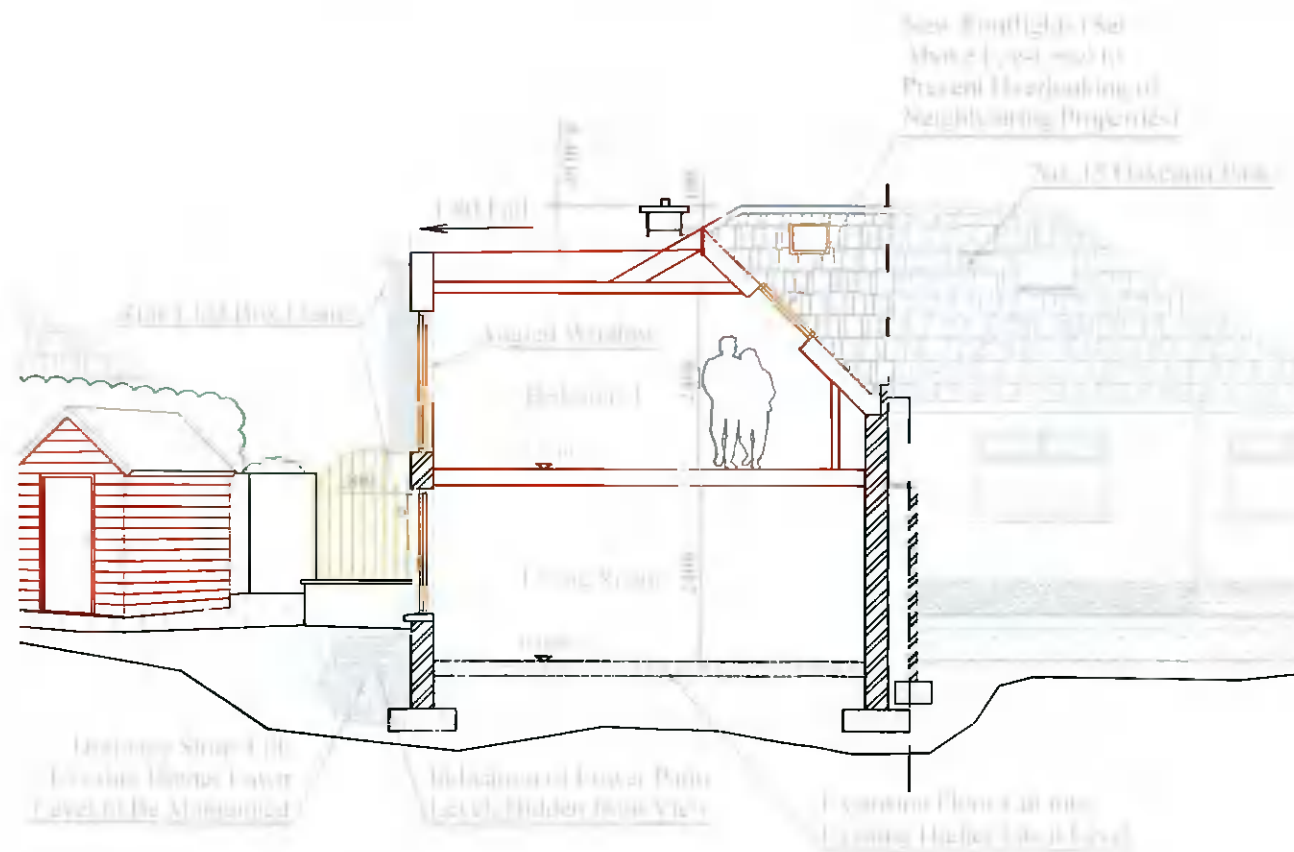

27 Section H-H- (Proposed)
Scale: 1:100

COPYRIGHT

No part of this document may be re-produced or transmitted in any form or stored in any retrieval system of any nature without the written permission of iStruct Consulting Engineers as copyright holder, except as agreed for use on the project for which the document was originally issued

NOTES:

- 1) All levels are in metres and have to be referred to a temporary benchmark
- 2) Do not scale off this drawing. Use figured dimensions only

KEYPLAN:



Planning Drawings Only

These drawings should not be used for construction.

Rev	Details	Date
-	issued for review	16/12/21



16 Oakcourt Park, Palmerston, Dublin 12

E: info@istruct.ie W: www.istruct.ie T: +353 1 4344547 F: +353 1 4344001

Job title:
Extension and Adjustments to No. 16 Oakcourt Park

Drawing title:
Proposed Sections, Sheet 2 (New)

Drawing No.:
2021 - PG - 1.16

Client:
Dáire and Romaine Nolan

Drawn by: R.O'D.	Checked by: D.N.	Scale: 1:100 @A3
Date: 16/12/2021	Rev:	