


23 Proposed Northeast (Rear) Contextual Elevation
Scale: 1:100

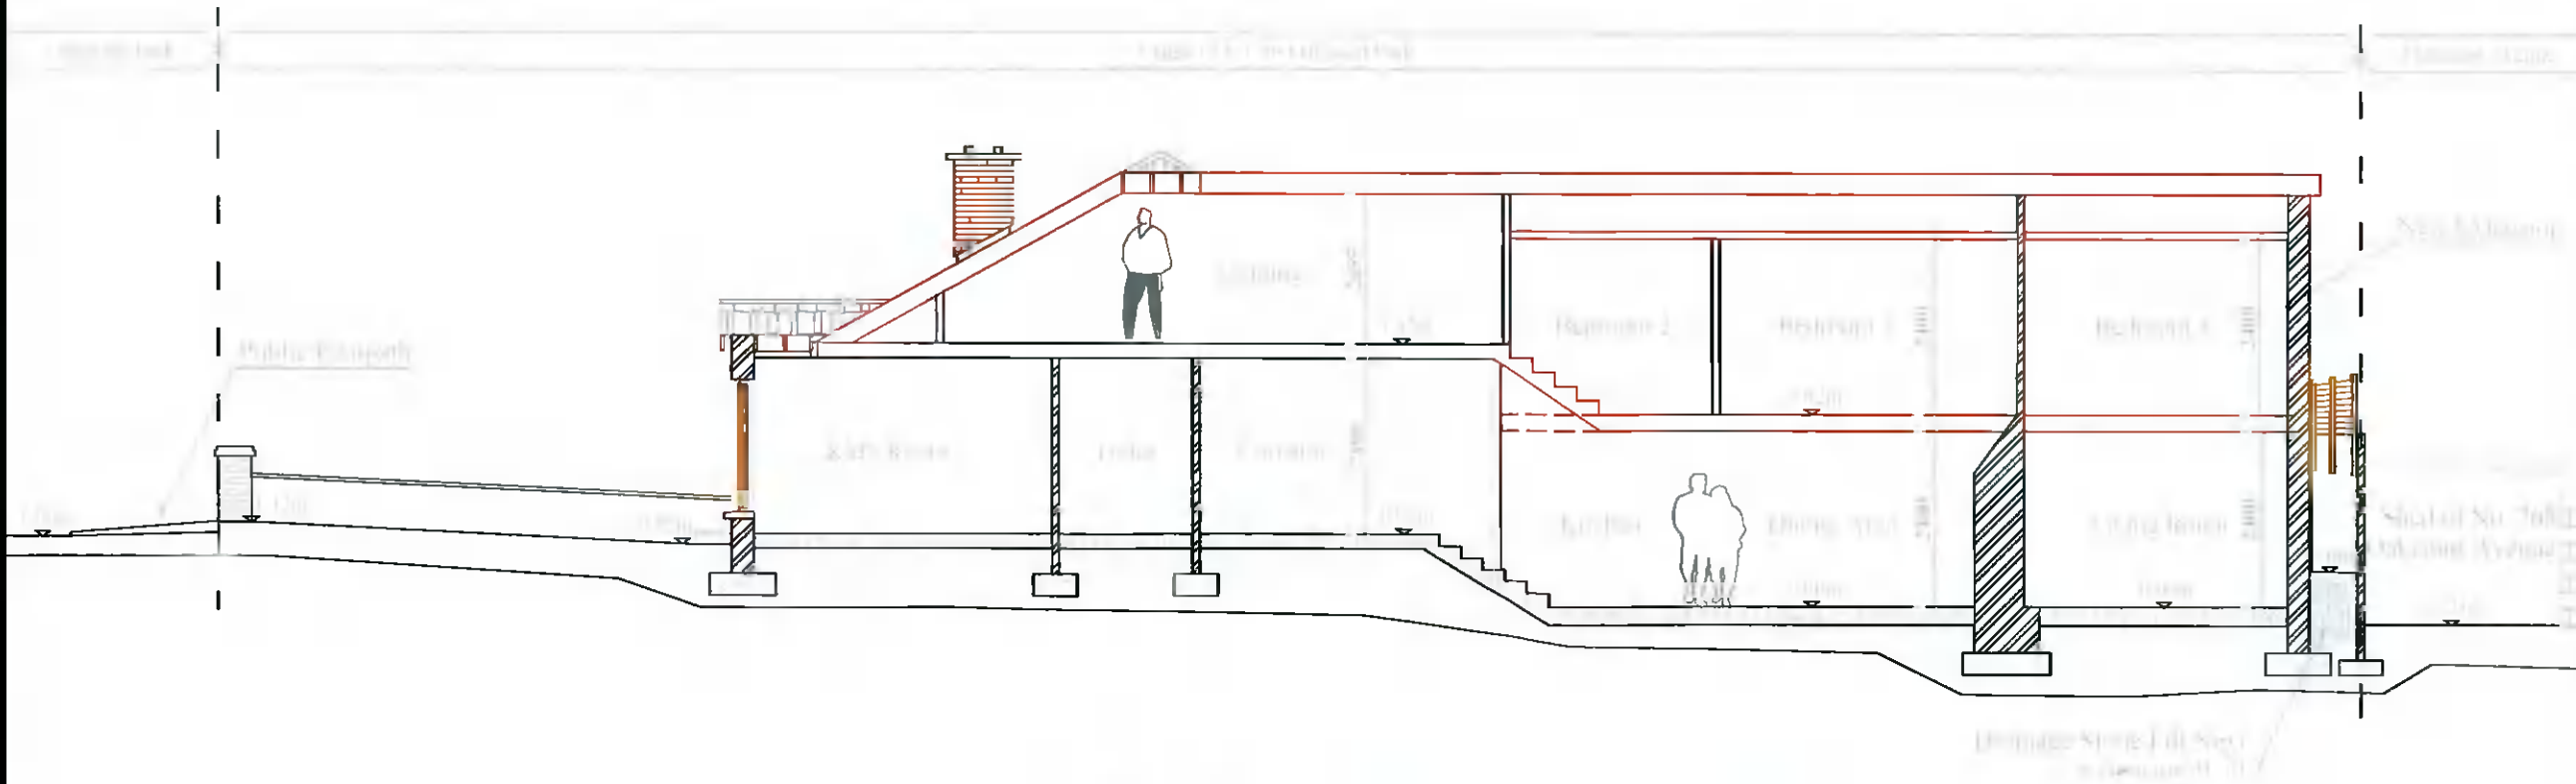

24 Section E-E (Proposed)
Scale: 1:100


COPYRIGHT

No part of this document may be re-produced or transmitted in any form or stored in any retrieval system of any nature without the written permission of iStruct Consulting Engineers as copyright holder except as agreed for use on the project for which the document was originally issued

NOTES:

- 1) All levels are in metres and have to be referred to a temporary benchmark
- 2) Do not scale off this drawing. Use figured dimensions only

KEYPLAN:

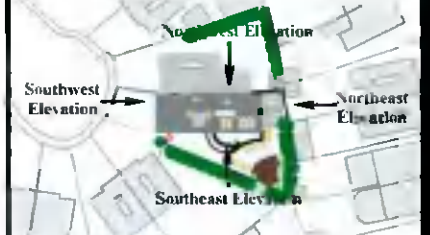

Planning Drawings Only
These drawings should not be used for construction.

Rev	Details	Date
C	Amended following RFI	24/01/21
B	Minor Amendments	04/10/21
A	Minor Amendments	03/08/21
-	issued for review	27/07/21



Job title:
Extension and Adjustments to No. 16 Oakcourt Park

Drawing title:
Proposed Northeast Contextual Elevation & Proposed Section E-E (New)

Drawing No.:
2021 - PG - 1.15

Client:
Daire and Romaine Nolan

Drawn by: R.O.D.	Checked by: D.N.	Scale: 1:100 @A3
Date: 27/09/2021	Rev: C	

Planning