


19 Proposed Southwest (Front) Elevation
Scale: 1:100

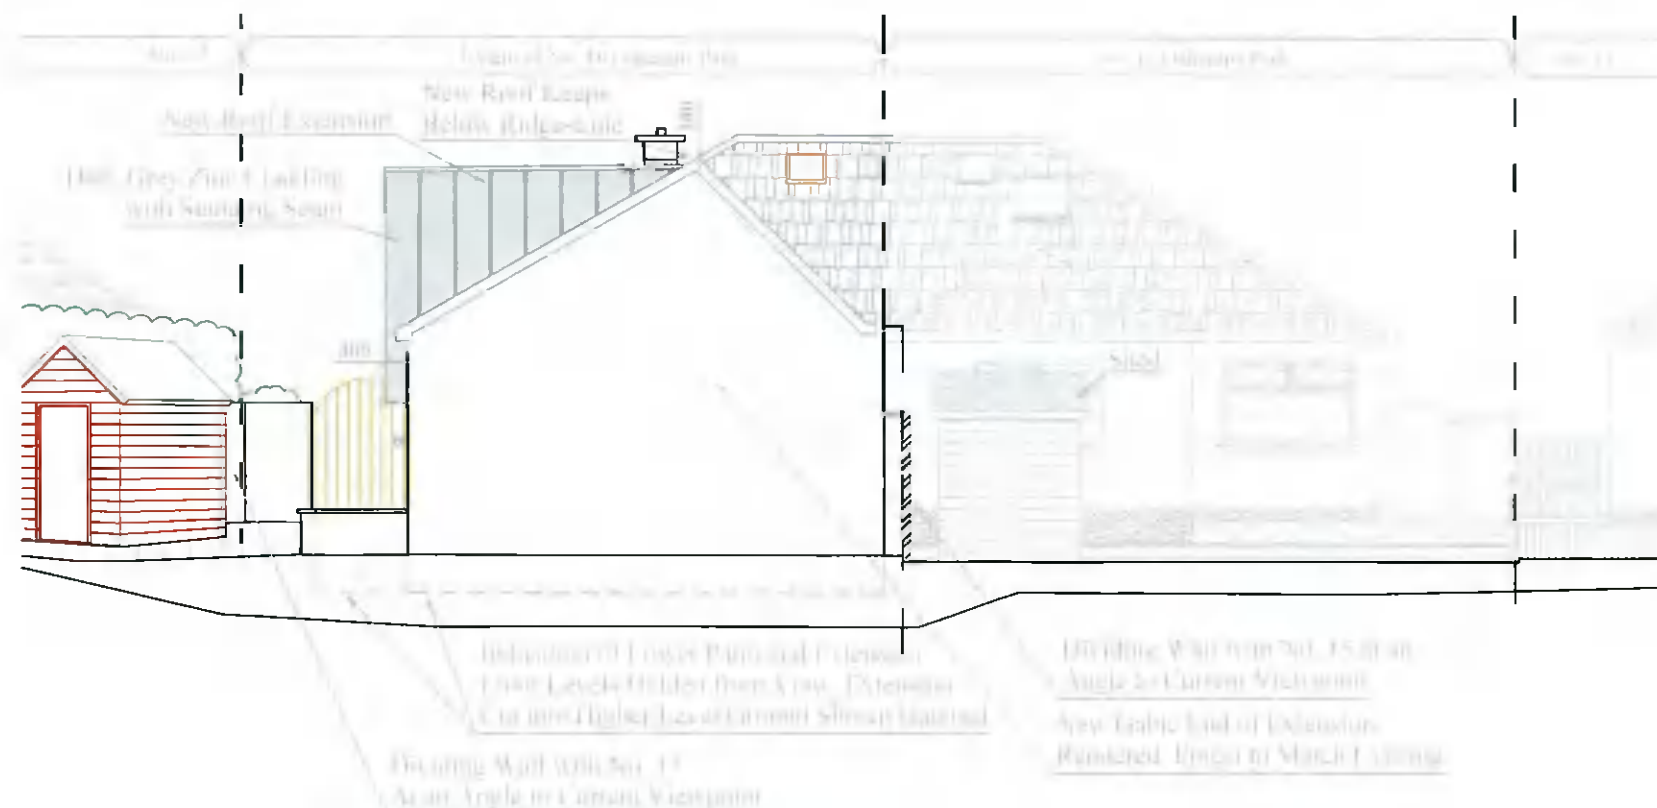

20 Proposed Northeast (Rear) Elevation
Scale: 1:100


COPYRIGHT

No part of this document may be re-produced or transmitted in any form or stored in any retrieval system of any nature without the written permission of iStruct Consulting Engineers as copyright holder except as agreed for use on the project for which the document was originally issued.

NOTES:

- 1) All levels are in metres and have to be referred to a temporary benchmark
- 2) Do not scale off this drawing. Use figured dimensions only

KEYPLAN:

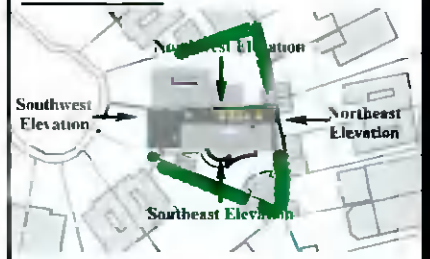

Planning Drawings Only

These drawings should not be used for construction.

Rev	Details	Date
D	Amended following RFI	26/09/21
C	Minor Amendments	04/10/21
B	Minor Amendments	30/09/21
A	Minor Amendments	28/09/21
-	issued for review	27/09/21



Job title:
Extension and Adjustments to No. 16 Oakcourt Park

Drawing title:
Proposed Elevations, Sheet 1 of 3

Drawing No.:
1910 - PG - 1.12

Client:
Daire and Romaine Nolan

Drawn by: R.O'D.	Checked by: D.N.	Scale: 1:100 @A3
Date: 27/09/2021	Rev: D	