



12 Section B-B (Existing)
Scale: 1:100

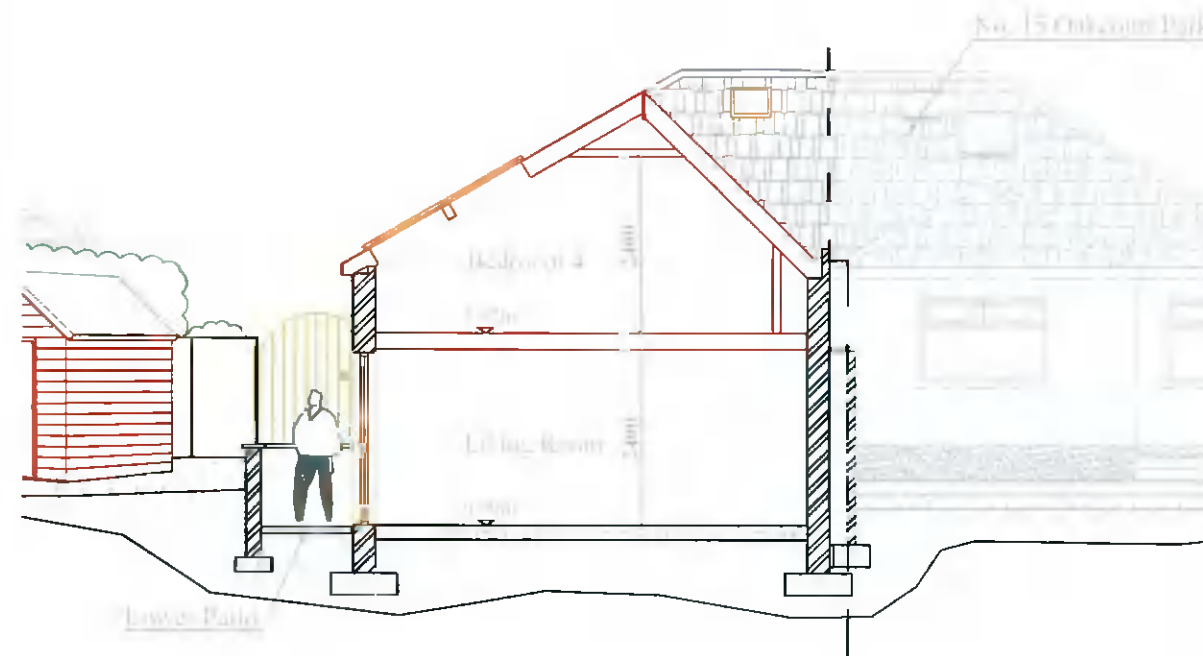

13 Section C-C (Existing)
Scale: 1:100

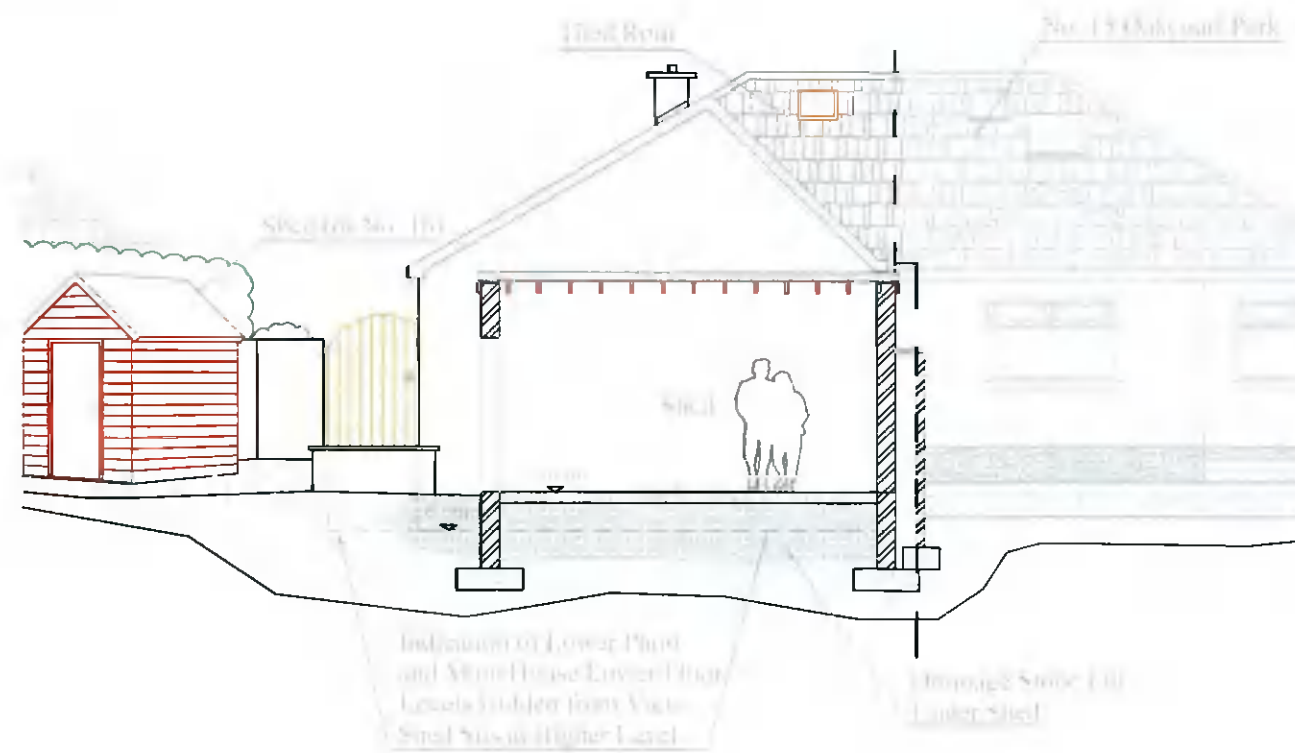

14 Section D-D (Existing)
Scale: 1:100


COPYRIGHT

No part of this document may be re-produced or transmitted in any form or stored in any retrieval system of any nature without the written permission of iStruct Consulting Engineers as copyright holder, except as agreed for use on the project for which the document was originally issued

NOTES:

- 1) All levels are in metres and have to be referred to a temporary benchmark
- 2) Do not scale off this drawing. Use figured dimensions only

KEYPLAN:

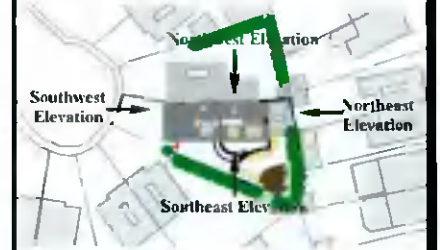

Planning Drawings Only
These drawings should not be used for construction.

| Rev | Details | Date |
|-----|-------------------|----------|
| - | issued for review | 16/12/21 |

iSTRUCT CONSULTING ENGINEERS
16 Oakcourt Park
Palmerston
Dublin 20
E: info@istruct.ie W: istruct.ie T: +353 1 6434547 F: +353 1 6434547

Job title:
Extension and Adjustments
to No. 16 Oakcourt Park

Drawing title:
Existing Sections, Sheet 2 (New)

Drawing No.:
2021 - PG - 1.8B

Client:
Daire and Romaine Nolan

| Drawn by: | Checked by: | Scale: |
|------------|-------------|-----------|
| R.O'D. | D.N. | 1:100 @A3 |
| Date: | Rev. | |
| 16/12/2021 | - | |