


10 Existing Northeast (Rear) Contextual Elevation
Scale: 1:100

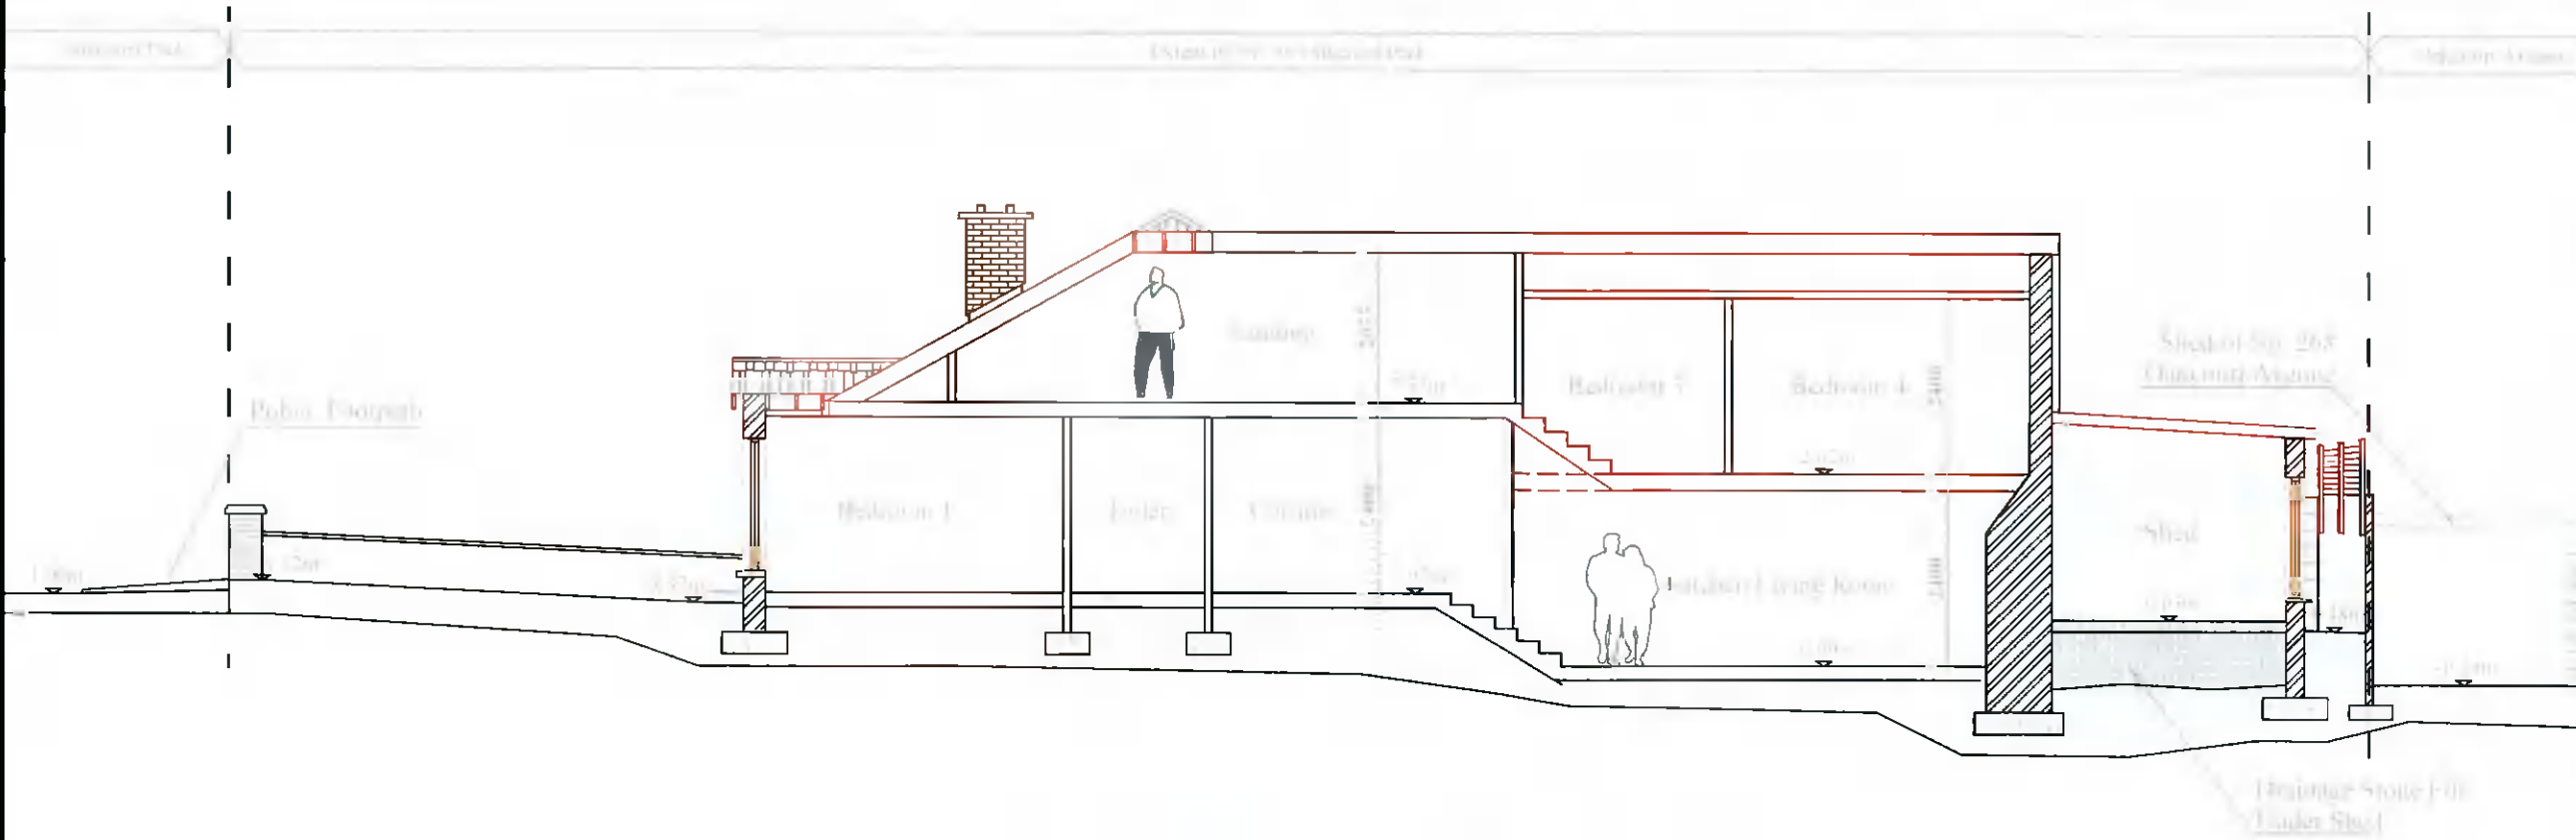

11 Section A-A (Existing)
Scale: 1:100

Planning

COPYRIGHT

No part of this document may be re-produced or transmitted in any form or stored in any retrieval system of any nature without the written permission of iStruct Consulting Engineers as copyright holder except as agreed for use on the project for which the document was originally issued

NOTES:

- 1) All levels are in metres and have to be referred to a temporary benchmark
- 2) Do not scale off this drawing. Use figured dimensions only

KEYPLAN:



Planning Drawings Only
These drawings should not be used for construction.

| Rev | Details | Date |
|-----|-----------------------|----------|
| B | Amended following RFI | 24/01/21 |
| A | Minor Amendments | 04/10/20 |
| - | issued for review | 28/05/20 |

iSTRUCT CONSULTING ENGINEERS
16 Oakcourt Park, Palmcourt, Dublin 24
E: info@istruct.ie W: istruct.ie T: +353 1 674347 F: +353 1 641451

| | | |
|--|---------------------|---------------------|
| Job title: Extension and Adjustments to No. 16 Oakcourt Park | | |
| Drawing title: Existing Northeast Contextual Elevation & Revised Section A-A (Existing) | | |
| Drawing No.: 2021 - PG - 1.8 | | |
| Client: Daire and Romaine Nolan | | |
| Drawn by: R.O'D. | Checked by: D.N. | Scale: 1:100 @A3 |
| Date: 23/09/2021 | Rev: B | |