


9A Existing Northwest (Side) Elevation, Part A
Scale: 1:100

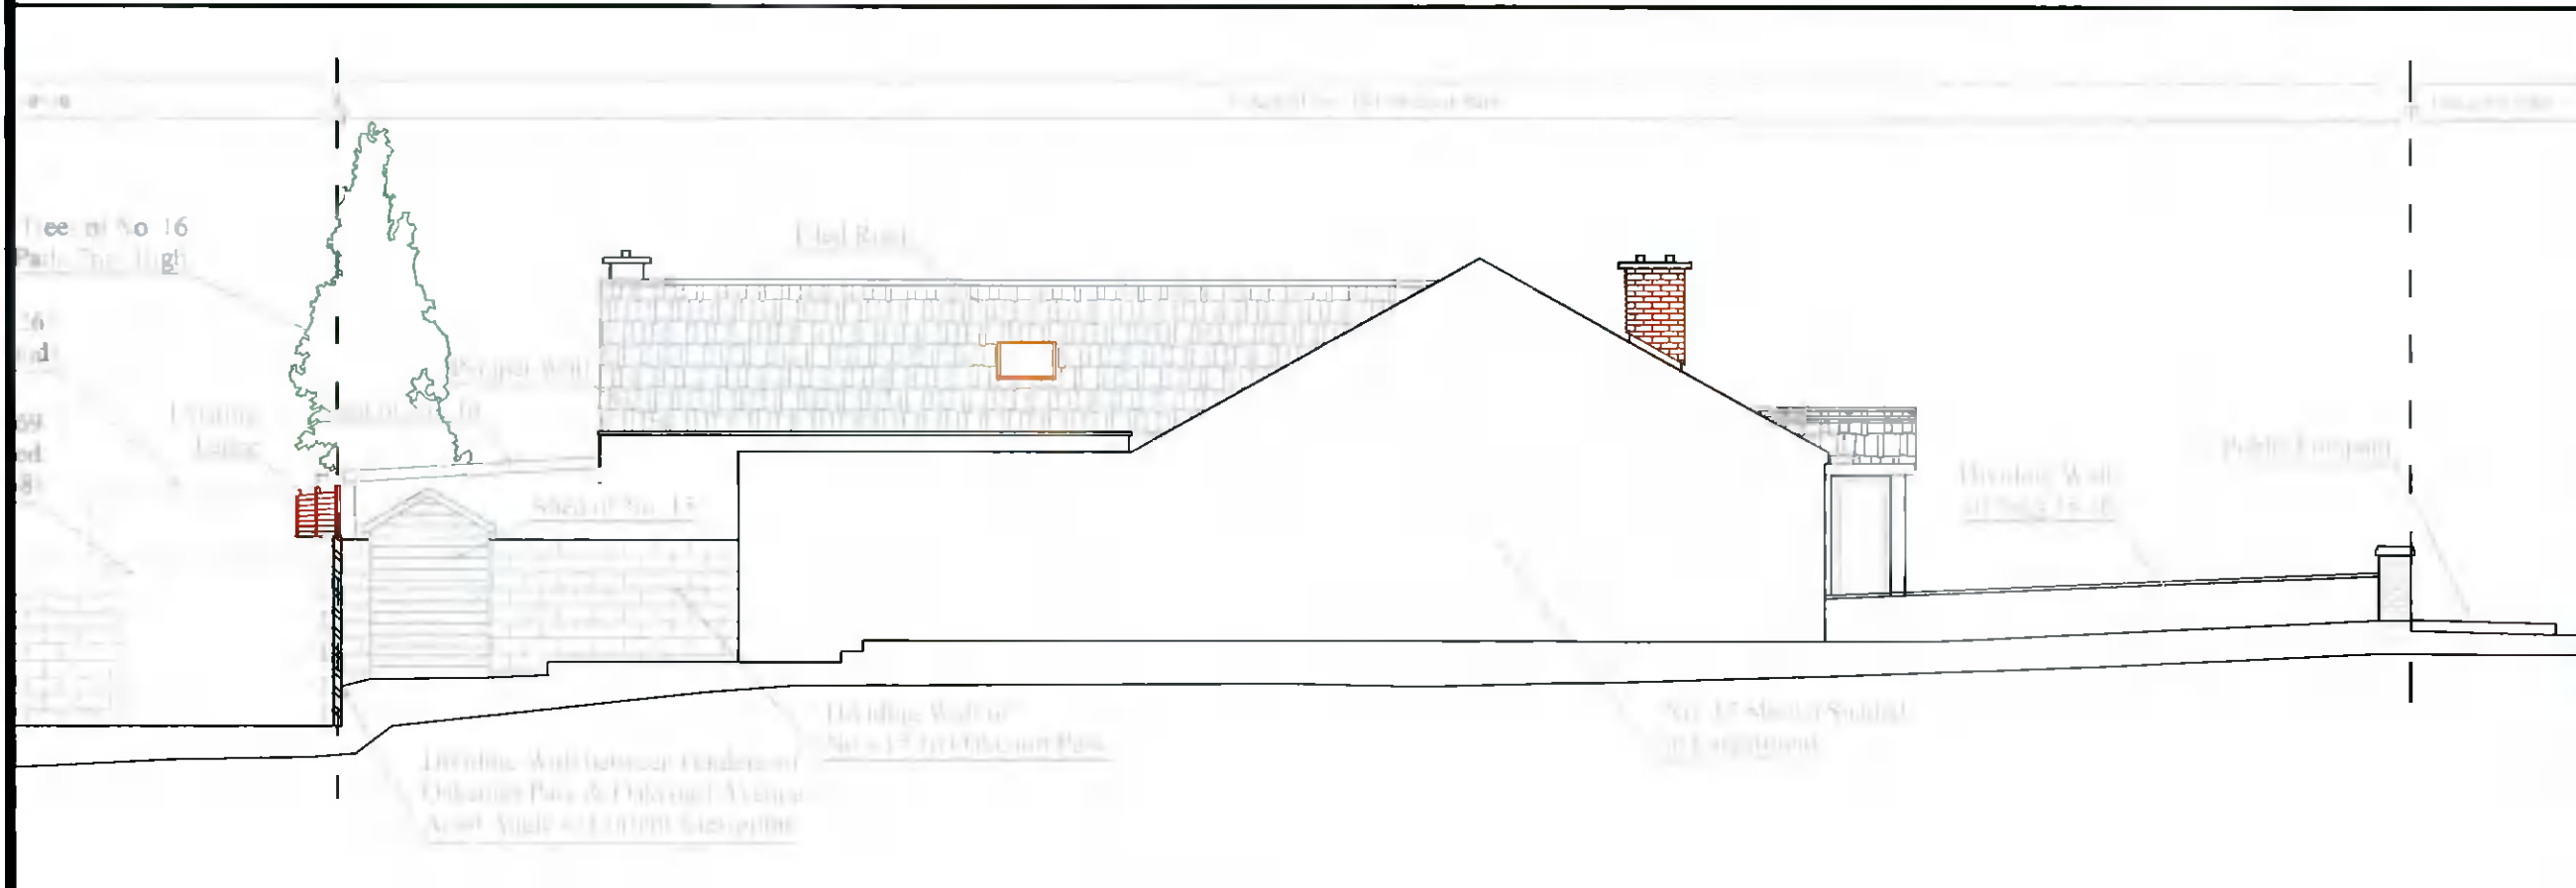


9B Existing Northwest (Side) Elevation, Part B
Scale: 1:100

Planning

COPYRIGHT
No part of this document may be re-produced or transmitted in any form or stored in any retrieval system of any nature without the written permission of iStruct Consulting Engineers as copyright holder except as agreed for use on the project for which the document was originally issued

NOTES:
1) All levels are in metres and have to be referred to a temporary benchmark
2) Do not scale off this drawing. Use figured dimensions only

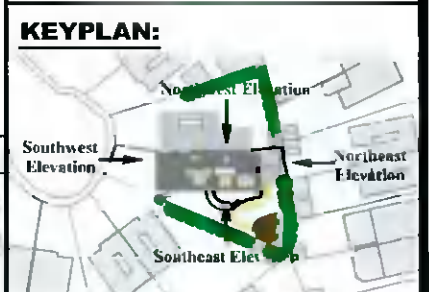

Planning Drawings Only
These drawings should not be used for construction.

Rev	Details	Date
B	Slope of Driveway Amended	24/01/21
A	Minor Amendments	23/06/21
-	issued for review	23/08/21



Job title:
Extension and Adjustments to No. 16 Oakcourt Park

Drawing title:
Existing Elevations, Sheet 3 of 3

Drawing No.:
1910 - PG - 1.7

Client:
Dáire and Romaine Nolan

Drawn by: R.O.D.	Checked by: D.N.	Scale: 1:100 @A3
Date: 23/09/2021	Rev: B	