


**6** Existing Southwest (Front) Elevation  
Scale: 1:100

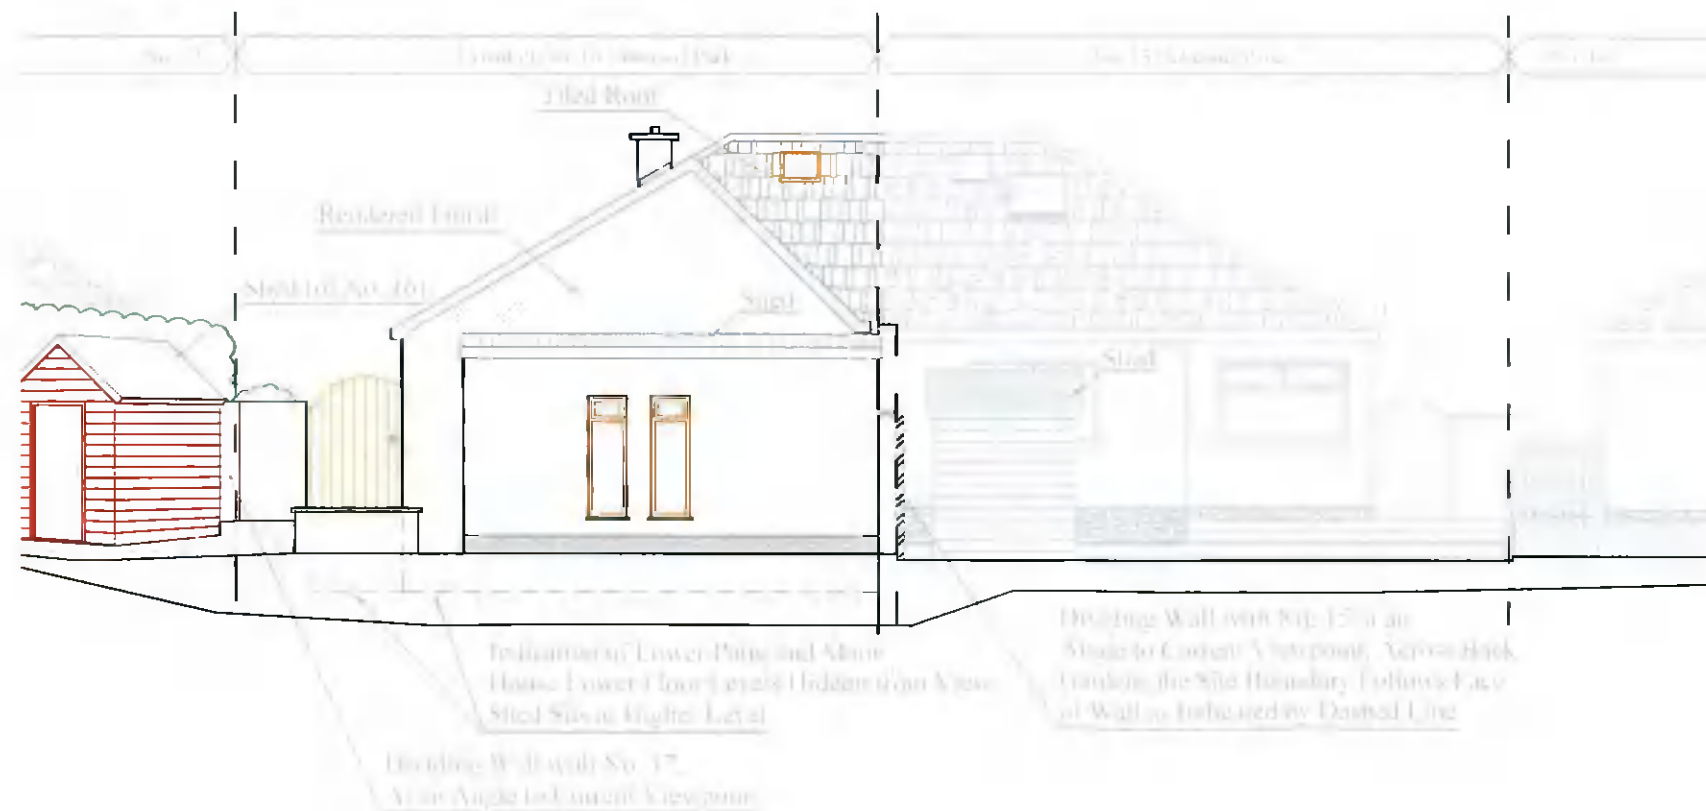

**7** Existing Northeast (Rear) Elevation  
Scale: 1:100

**COPYRIGHT**

No part of this document may be re-produced or transmitted in any form or stored in any retrieval system of any nature without the written permission of iStruct Consulting Engineers as copyright holder except as agreed for use on the project for which the document was originally issued

**NOTES:**

- 1) All levels are in metres and have to be referred to a temporary benchmark
- 2) Do not scale off this drawing. Use figured dimensions only

**KEYPLAN:**



**Planning Drawings Only**  
*These drawings should not be used for construction.*

Rev	Details	Date
C	Amended following RFI	24/01/20
B	Minor Amendments	04/10/20
A	Minor Amendments	23/08/20
-	issued for review	23/08/20



Job title: Extension and Adjustments to No. 16 Oakcourt Park		
Drawing title: Existing Elevations, Sheet 1 of 3		
Drawing No.: 1910 - PG - 1.5		
Client: Daire and Romaine Nolan		
Drawn by: R.O'D.	Checked by: D.N.	Scale: 1:100 @A3
Date: 23/08/2020	Rev. C	