


Planning Pack Map

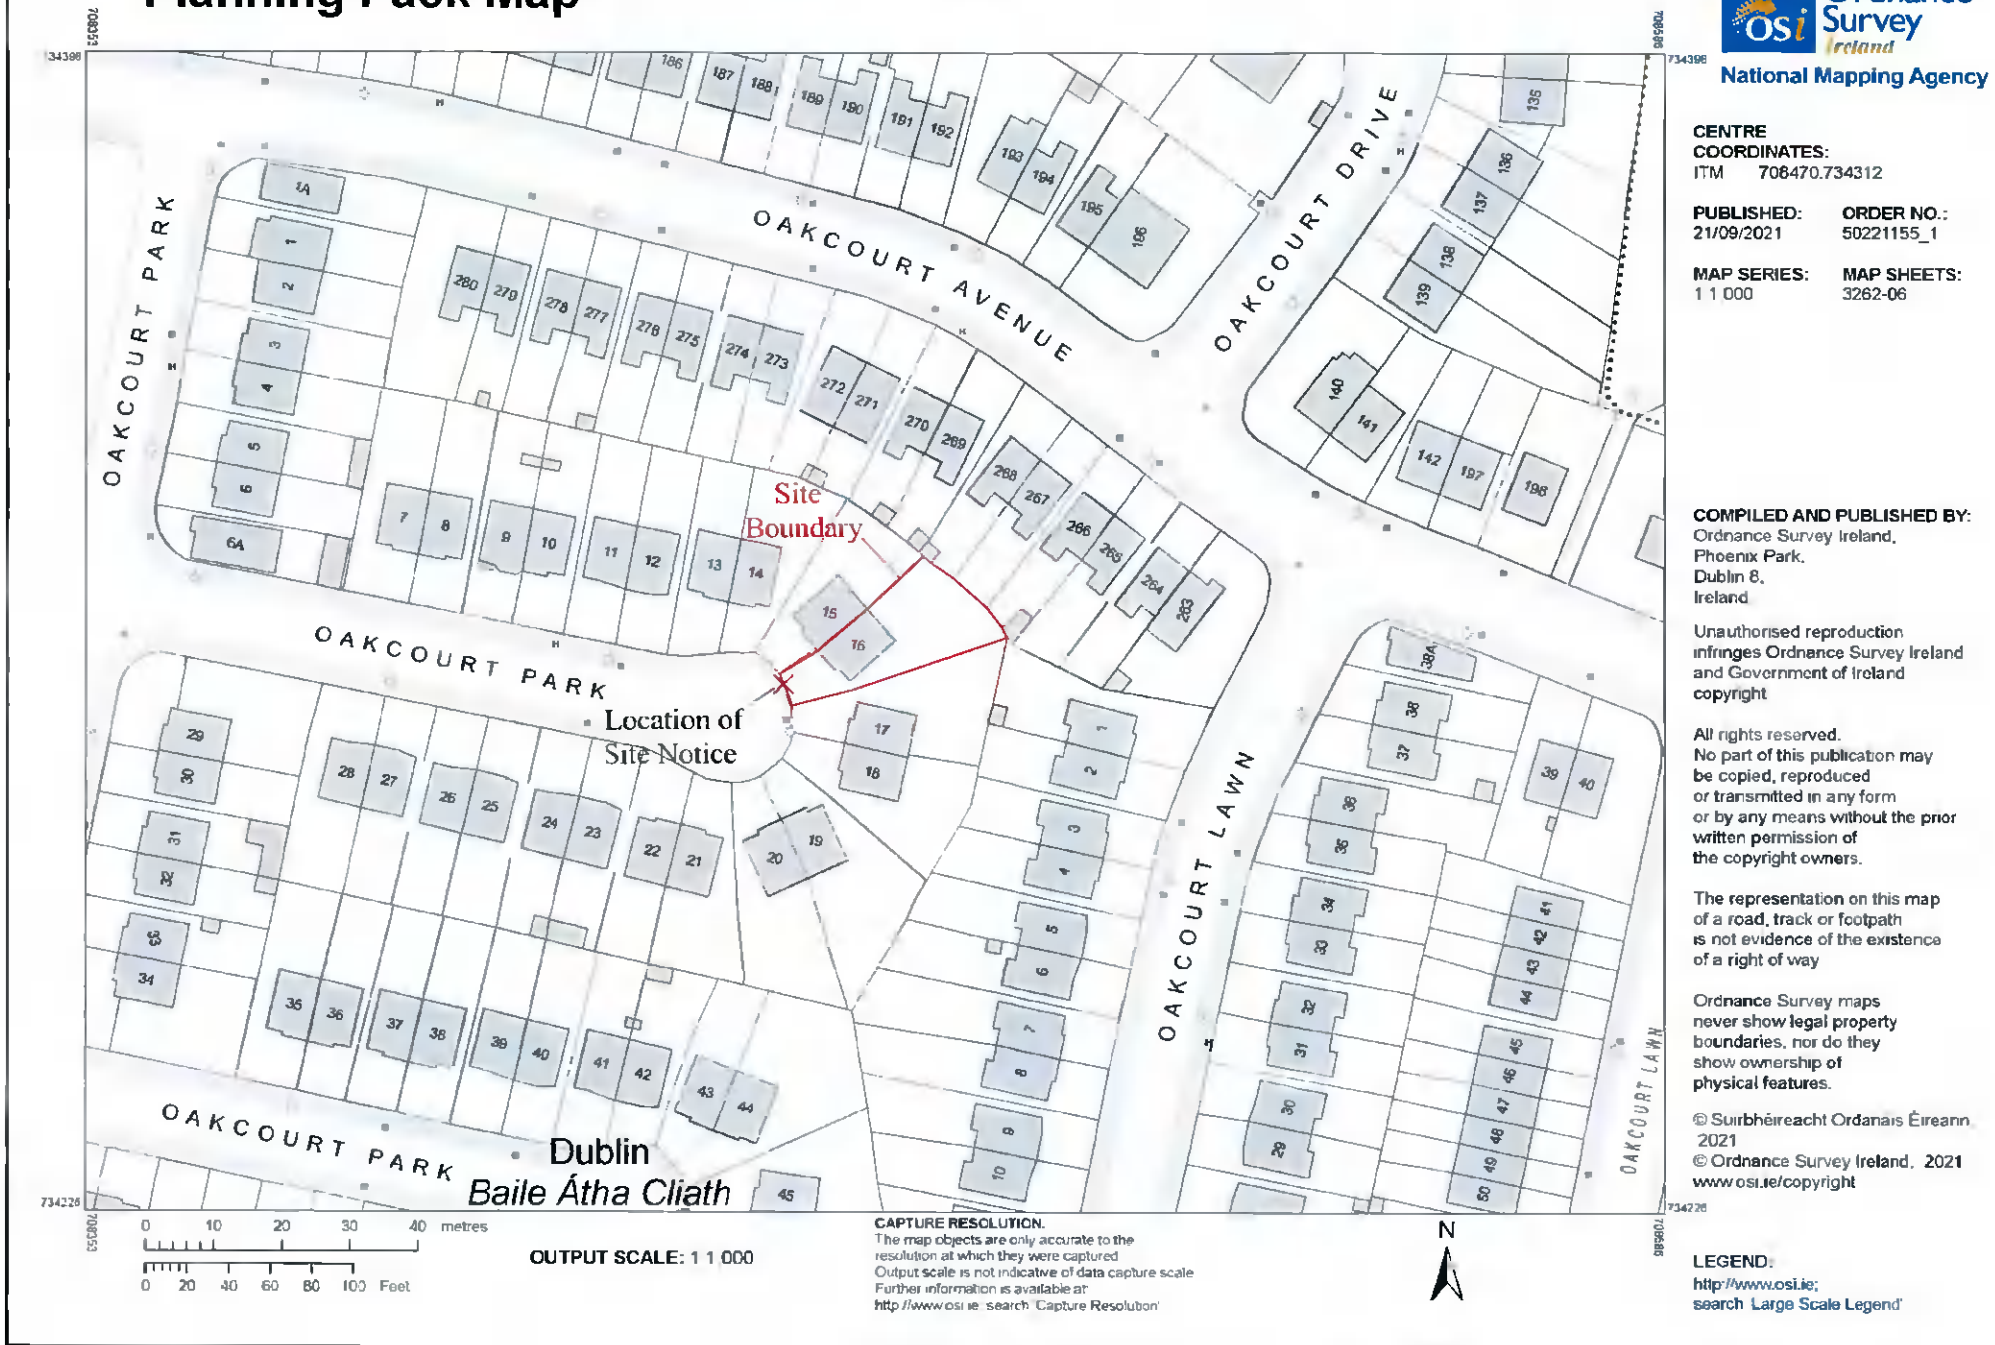

CENTRE COORDINATES:
ITM 706470.734312

PUBLISHED: 21/09/2021 **ORDER NO.:** 50221155_1

MAP SERIES: 1:1000 **MAP SHEETS:** 3262-06

COMPILED AND PUBLISHED BY:
Ordnance Survey Ireland,
Phoenix Park,
Dublin 8,
Ireland

Unauthorised reproduction infringes Ordnance Survey Ireland and Government of Ireland copyright

All rights reserved.
No part of this publication may be copied, reproduced or transmitted in any form or by any means without the prior written permission of the copyright owners.

The representation on this map of a road, track or footpath is not evidence of the existence of a right of way

Ordnance Survey maps never show legal property boundaries, nor do they show ownership of physical features.

© Suirbhéireacht Ordánais Éireann, 2021
© Ordnance Survey Ireland, 2021
www.osi.ie/copyright

LEGEND:
<http://www.osi.ie>;
search 'Large Scale Legend'


COPYRIGHT

No part of this document may be re-produced or transmitted in any form or stored in any retrieval system of any nature without the written permission of iStruct Consulting Engineers as copyright holder except as agreed for use on the project for which the document was originally issued

NOTES:

- 1) All levels are in metres and have to be referred to a temporary benchmark
- 2) Do not scale off this drawing. Use figured dimensions only

KEYPLAN:

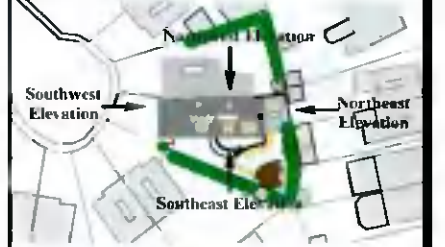

Planning Drawings Only

These drawings should not be used for construction

Rev	Details	Date
-	issued for review	23/09/21



Job title:
Extension and Adjustments to No. 16 Oakcourt Park

Drawing title:
Site Location Map

Drawing No.:
1910 - PG - 1.1

Client:
Dáire and Romaine Nolan

Drawn by:	Checked by:	Scale:
R.O'D.	D.N.	1:1000 @A3
Date:	Rev:	
23/09/2021	-	