
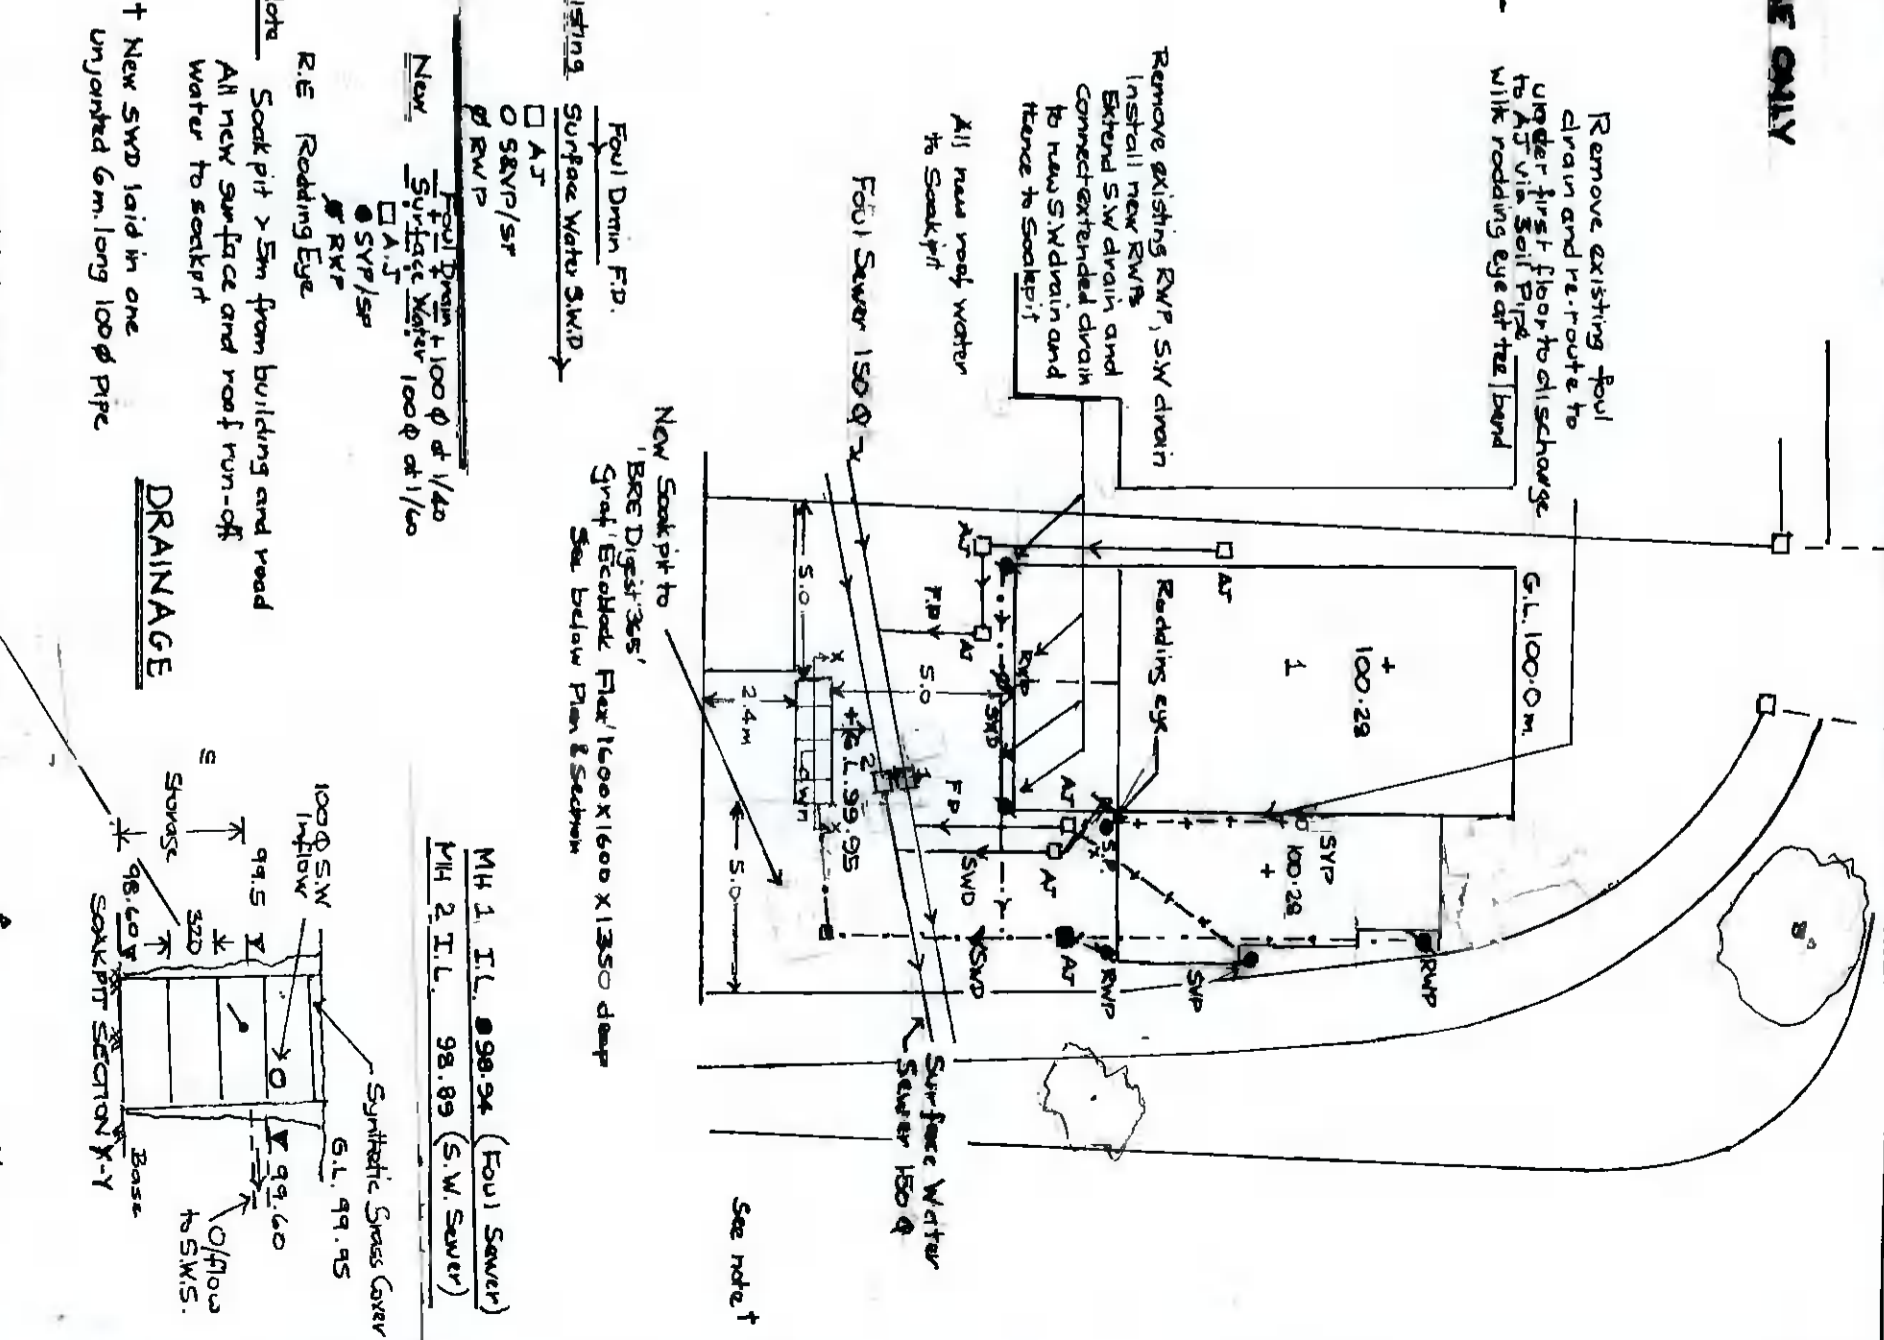
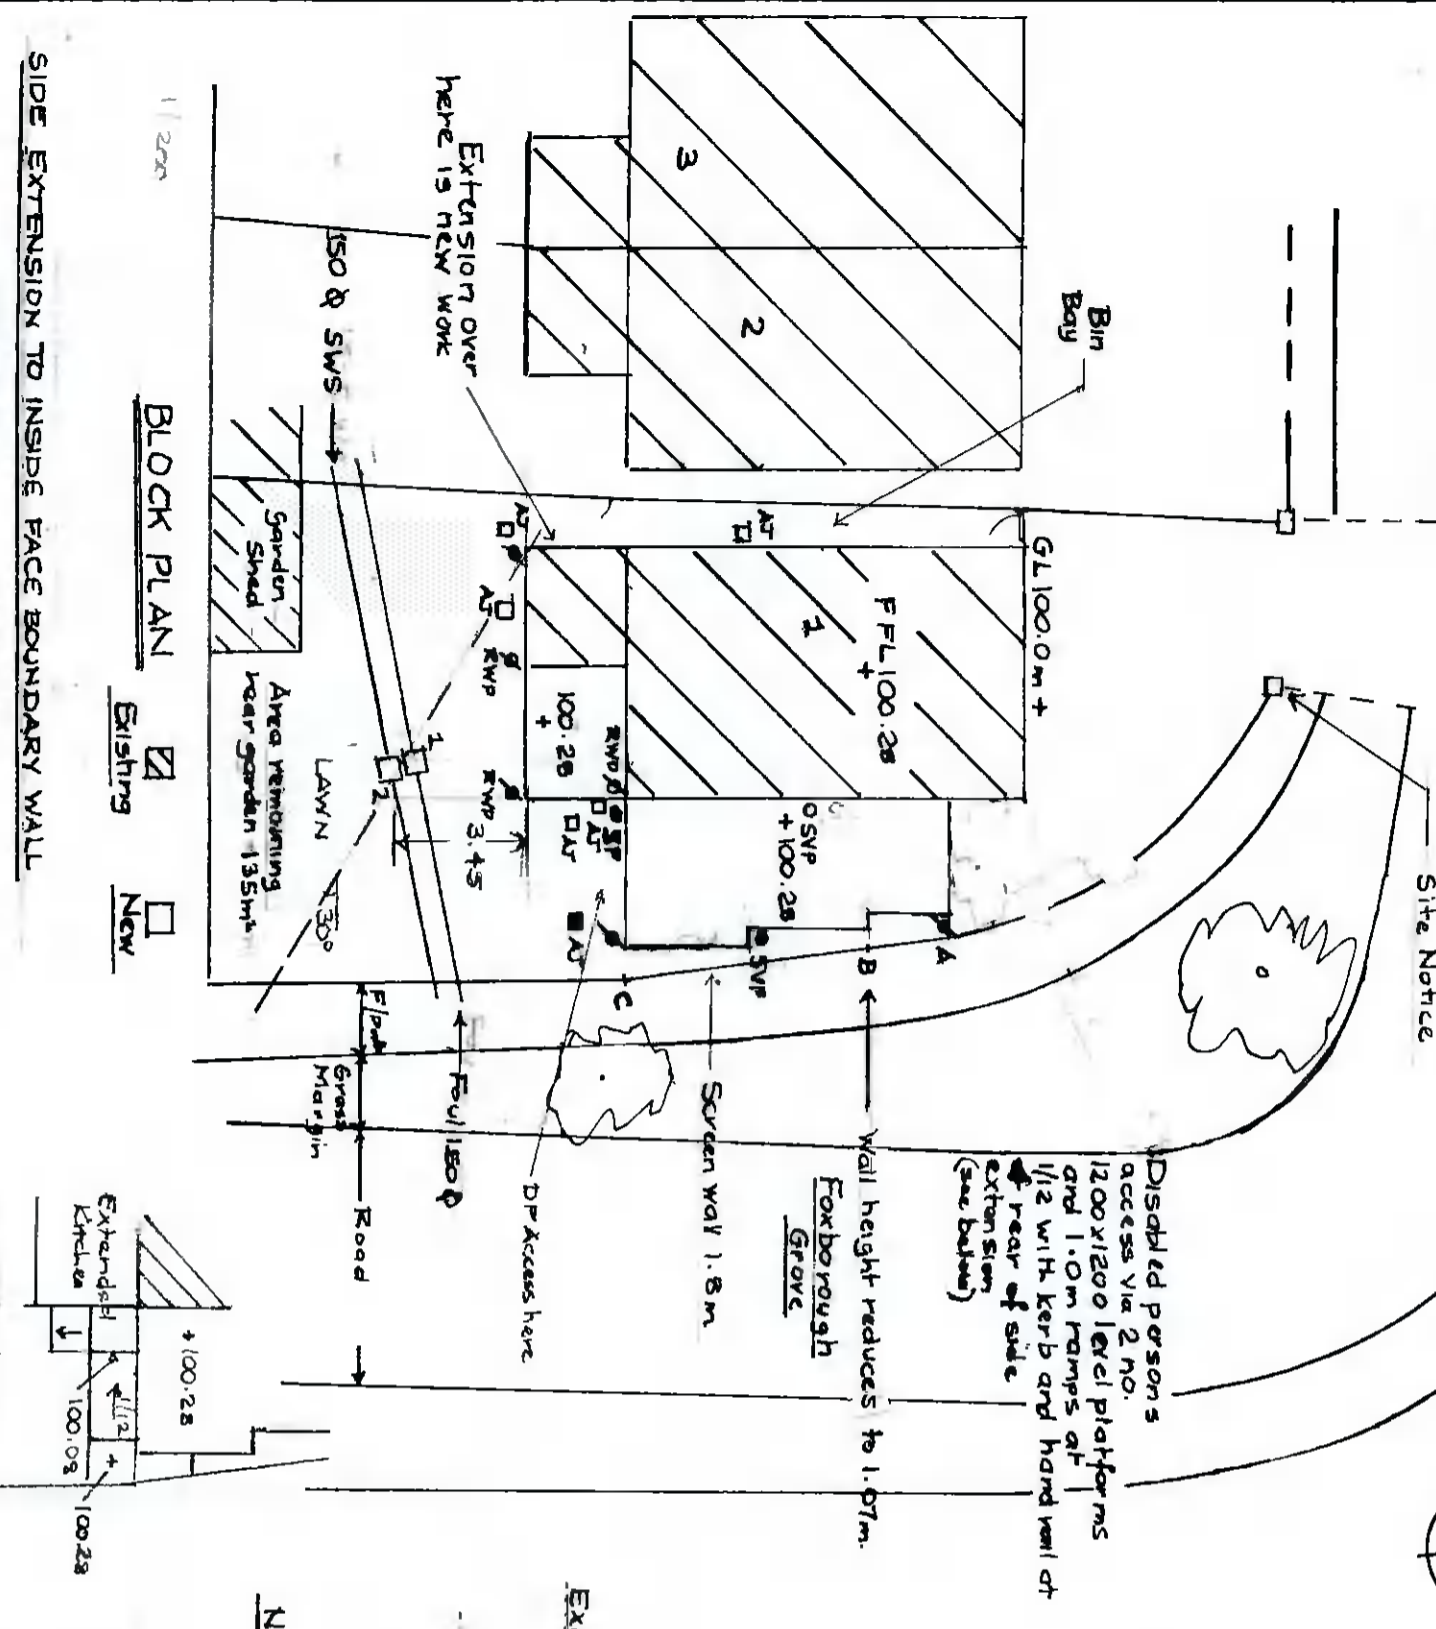


PLANNING USE ONLY

Notes

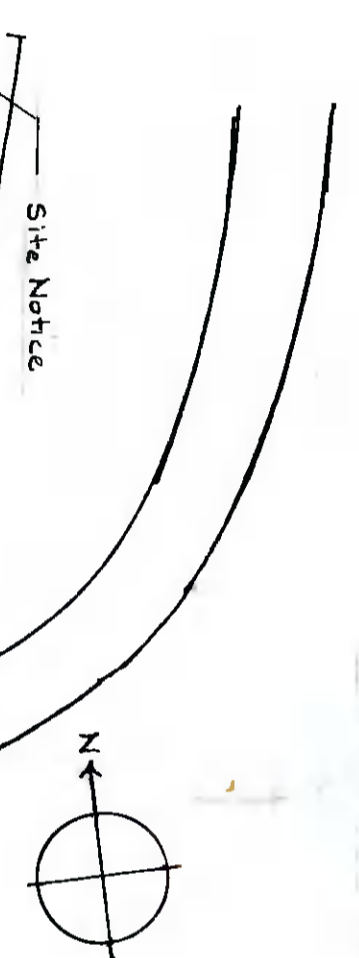

SIDE EXTENSION TO INSIDE FACE BOUNDARY WALL

AT A 0.55m
 B 0.52m
 C 0.8m.
 based on existing as measured on site.

DP Access
 Scale 1/200