

Shehzad Hussain

1 Foxborough Grove, Lucan

Drg. No. SH-P3-0721

Scale: As shown


Drawn by: B. Clark B.E., C.Eng., MIEI

Rev 1 13-3-22


Notes: All work to comply with Building Regulations. New work outlined red.

All floors 150 Gendur 35N on Radon Barrier on 300mm insulation on min 225mm suitable aggregate SR21 ANE 25mm perimeter insulation Dpc as shown, vertical ab all opens, under and ab back of pcc chfs


Walls in rear extension to have 100 cavity to match existing walls under. Line internally to increase U Val.

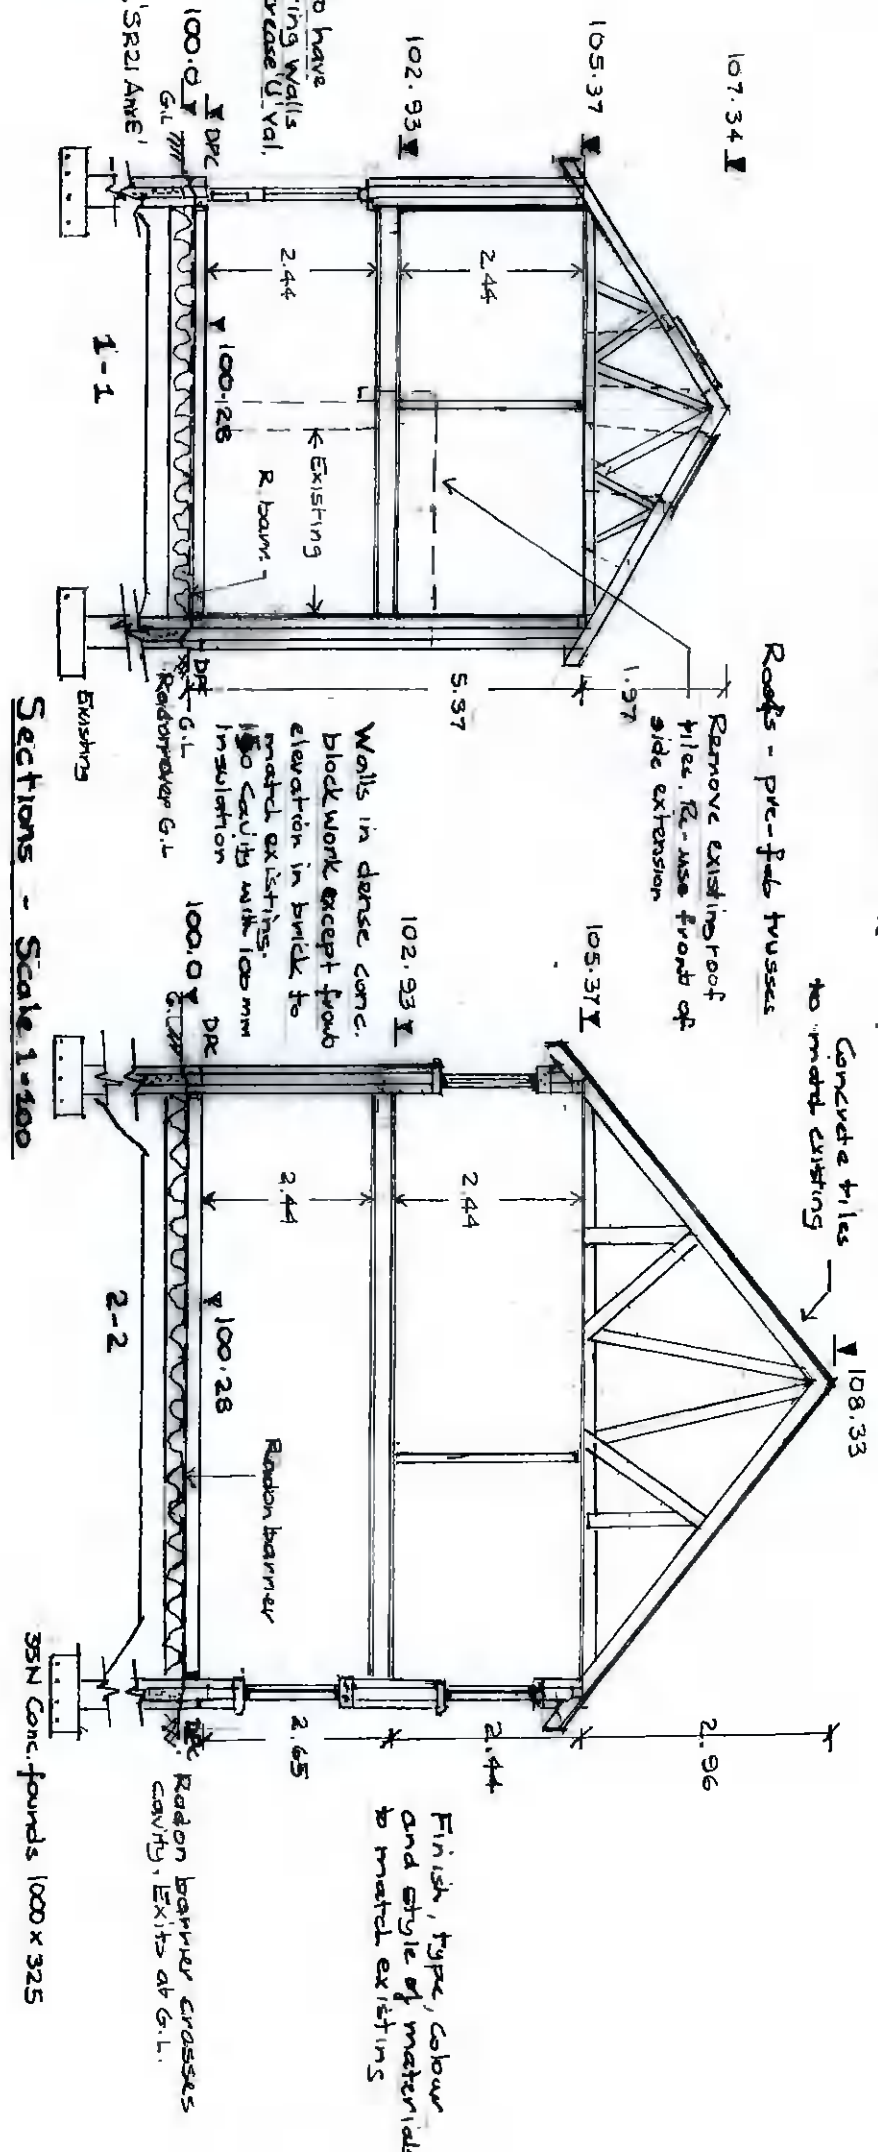


DRG NOT FOR CONSTRUCTION USE
PLANNING DRAWING

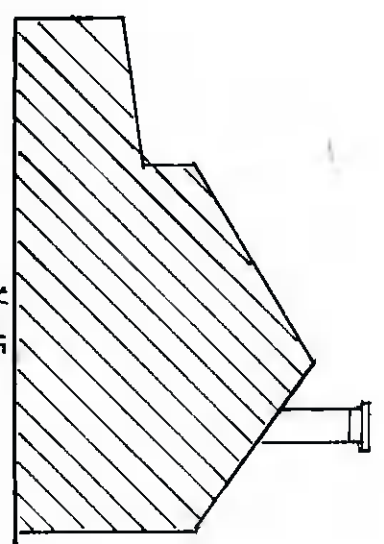

Front building line
No. 1-3 extended

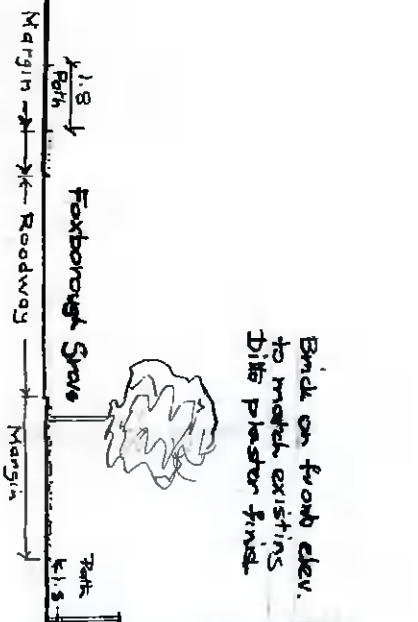

Contiguous Elevations - Scale 1:200

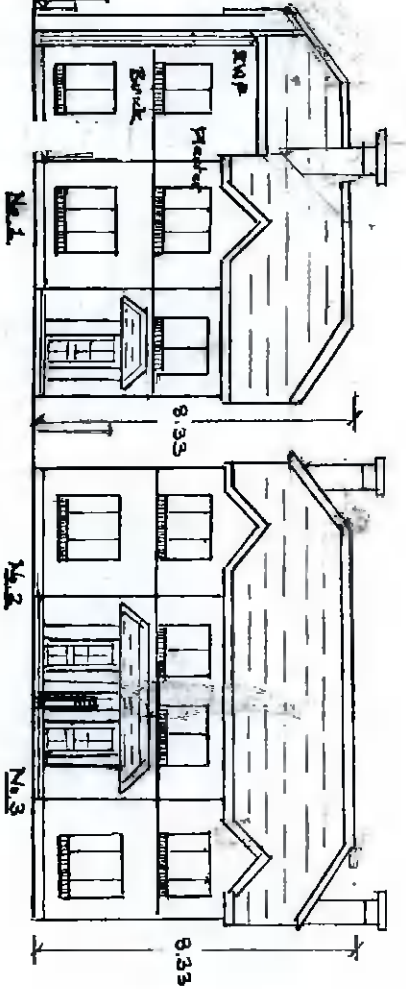

Note: Disabled access at rear