



Copyright and ownership of this drawing is vested in RKD Architects, whose prior written consent is required for its use, reproduction or for publication to any third party. All rights reserved by the law of copyright and by international copyright conventions are reserved to RKD Architects and may be protected by court proceedings for damages and/or injunctions and costs. RKD Architects Quality Management Systems are certified to ISO 9001:2015.

- Legend of Trees Height Ranges**
- Native Woodland Trees**
 - 600-14 10-15m
 - Bark - Betula Pendula (12-20-30m)
 - Oak - Quercus Robur (20-40m)
 - Bird Cherry - Prunus avium (10m)
 - Field Maple - Acer campestre (15-20m)
 - English Hawthorn - Crataegus laevigata (8-10m)
 - Silver Birch - Betula pendula (15-20m)
 - Street Trees**
 - Turkish Hazel - Corylus colurna (20-30m)
 - Field Maple - Acer Campestre (15m)
 - Small leaved lime - Tilia Cordata Greenery (20-40m)
 - Feature Trees**
 - Crab Apple - Malus (5-10m)
 - Japanese Maple - Acer Palmatum (5-7m)
 - Evergreen Magnolia - Magnolia grandiflora (12m)
 - Crab Apple - Malus (5-6m)
 - Wildland Trees**
 - Bald Alder - Alnus glutinosa (20-30m)
 - Giant Willow - Salix Caprea (15m)


Trees and hedge on sections and elevations are indicative heights only. Refer to on Landscaping Drawings for exact tree type and location.

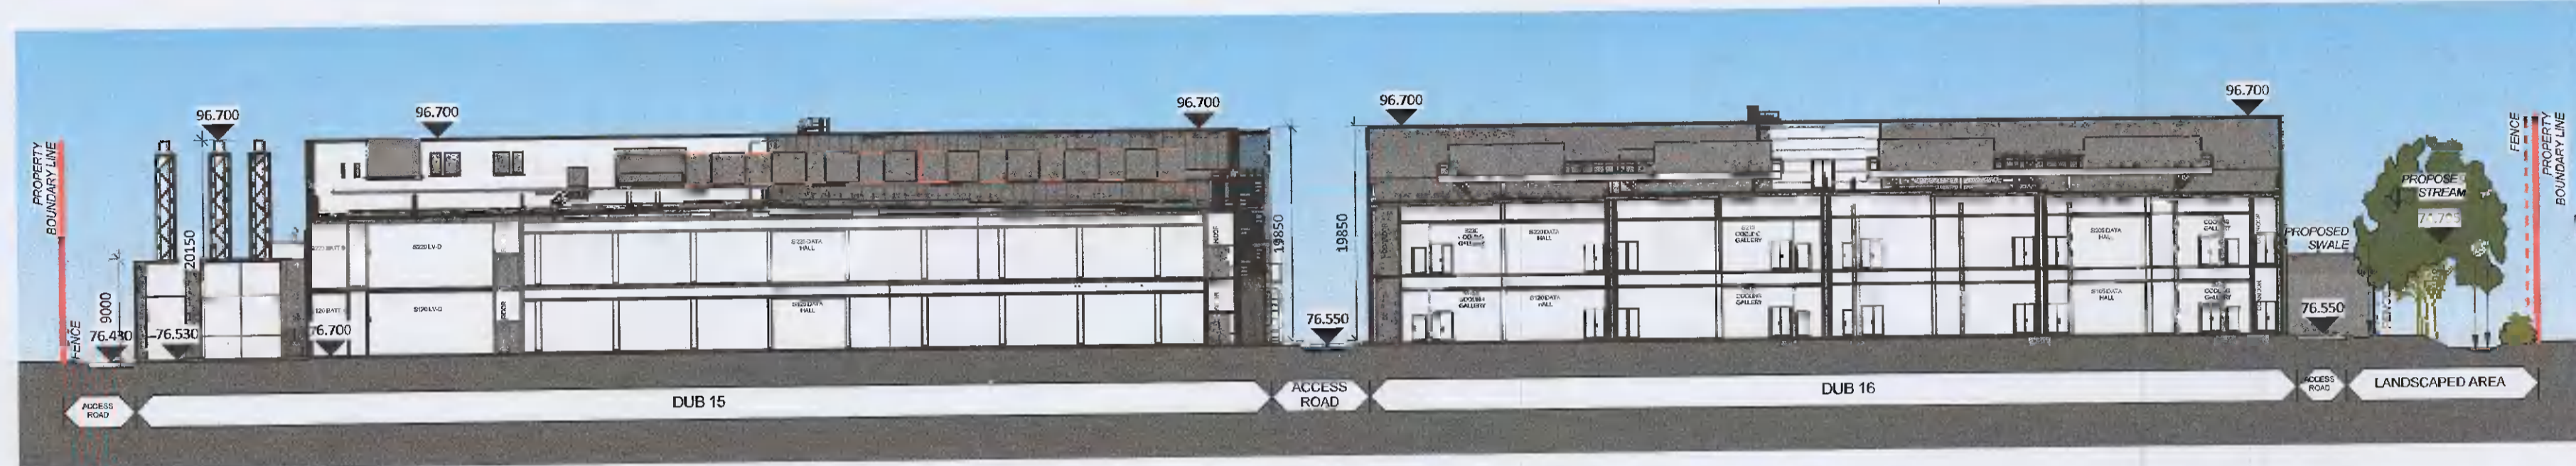

1 05001 Proposed Site Section A-A 01
1 : 500

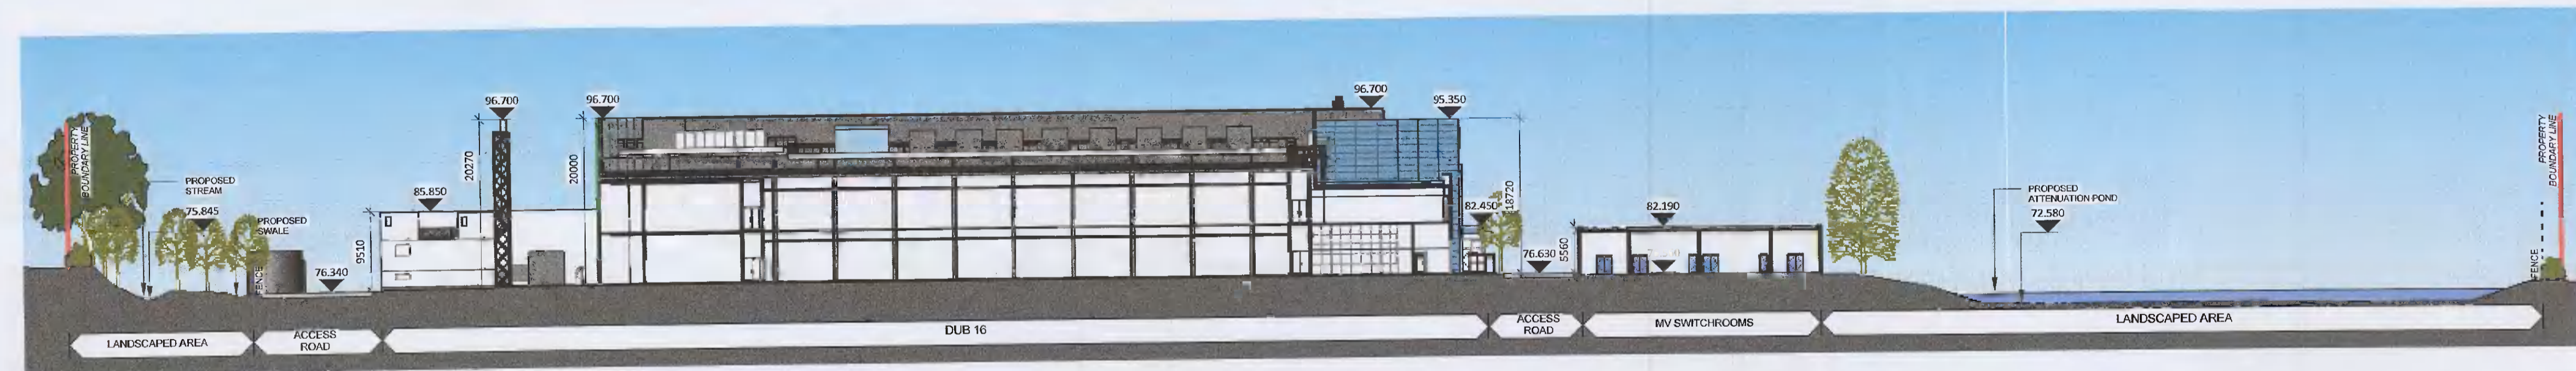

2 05001 Proposed Site Section B-B 02
1 : 500

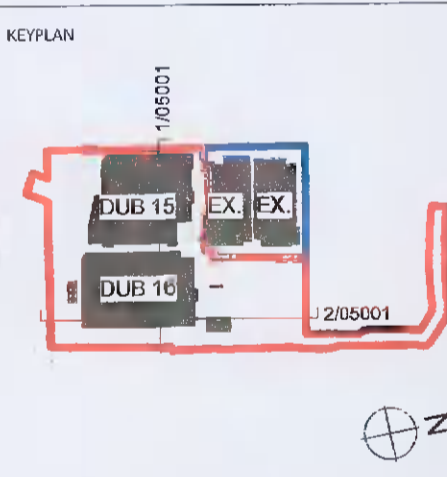

Rev.	Date	Description
B	2022/02/02	Further Information Submission
A	2021/01/26	Planning Issues

WORKSTAGE: WORKSTAGE NAME
PLANNING

PROJECT: **INXN DUB15 & DUB16**

PROJECT ADDRESS: **Profile Park, Nangor Road, Clondalkin, Dublin 22**

DWG TITLE: **Site Sections - Proposed**

REV.	PROJECT NO.	SCALE
B	20245	1:500

DATE: 28/06/2021 | DRN: KM | CHK: MK