



1 06060 DUB16 3D View 01-North West Data Hall
1:2



2 06060 DUB16 3D View 02-North West Ancillary Block
1:2



3 06060 DUB16 3D View 03-North East Ancillary Block
1:2




6 06060 DUB16 3D View 06-North West-Ancillary Block
1:2



7 06060 DUB16 3D View 07-North East-Ancillary Block
1:2



4 06060 DUB16 3D View 04-South East Data Hall
1:2

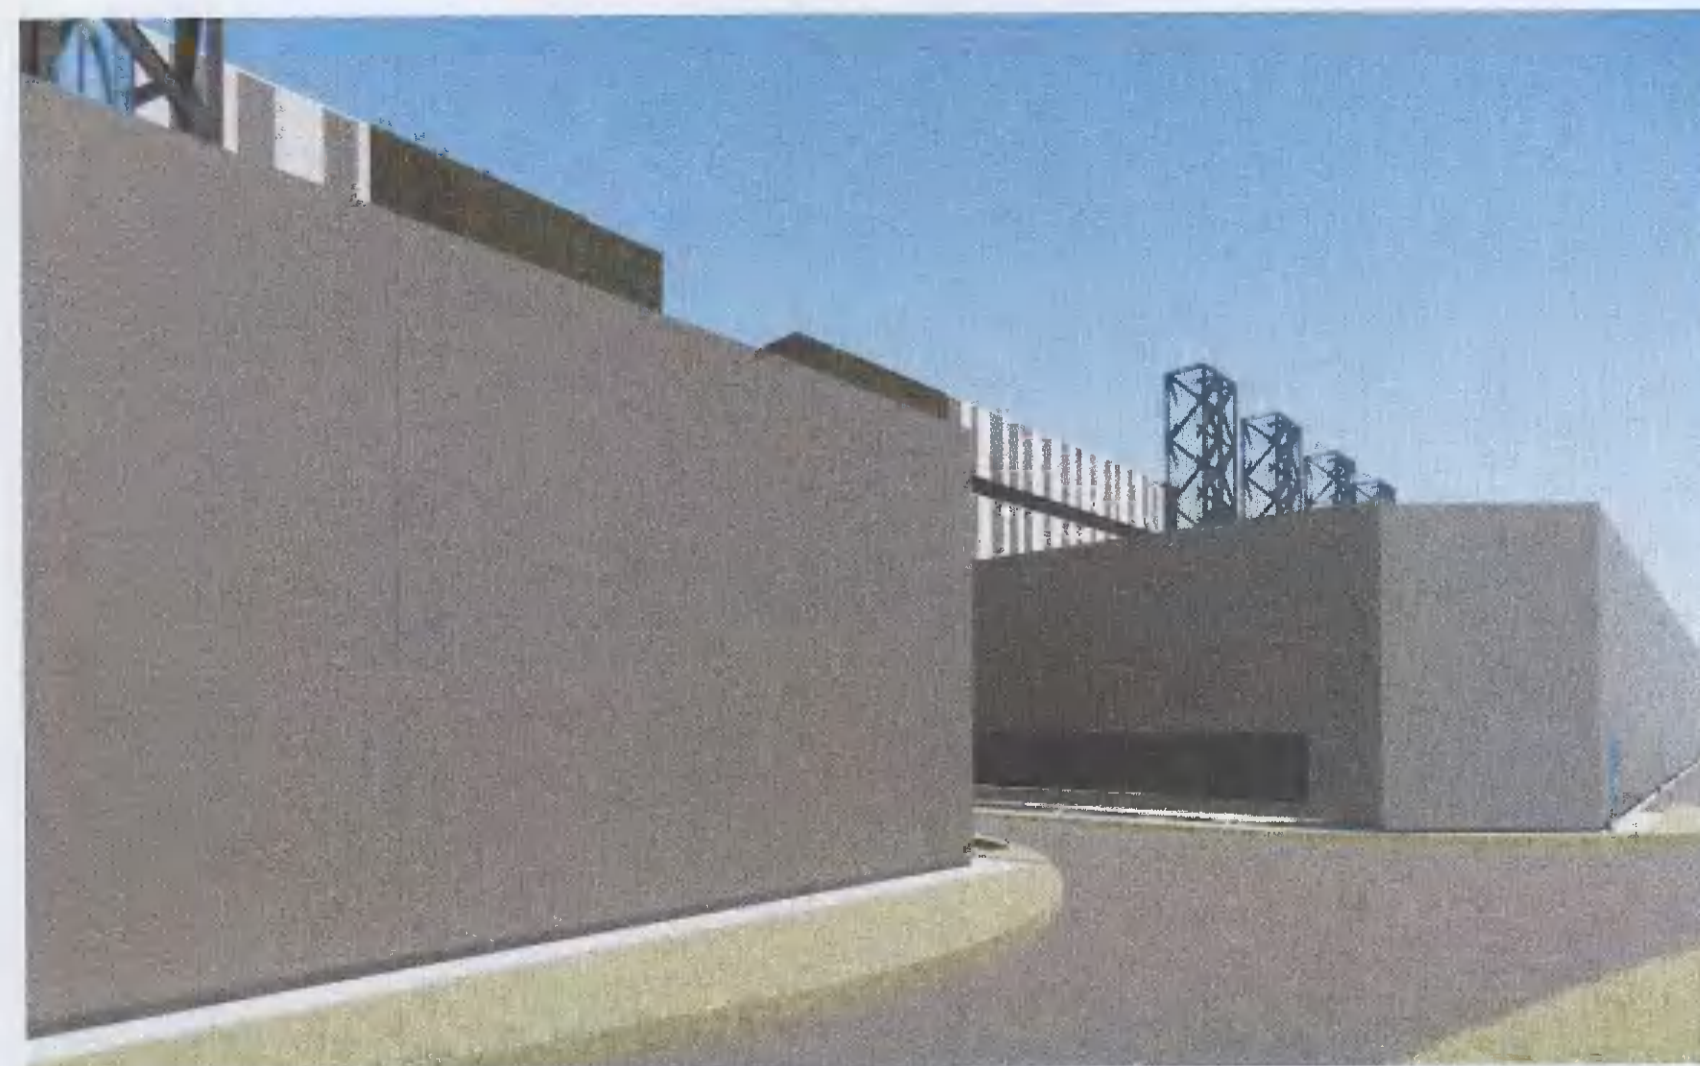

5 06060 DUB16 3D View 05-South West Data Hall
1:2

ID	Date	Description
A	2021/07/26	Planning Issue

WORKSTAGE	WORKSTAGE NAME
	PLANNING

PROJECT	INXN DUB15 & DUB16
PROJECT ADDRESS	Profile Park, Nangor Road, Clondalkin, Dublin 22
DWG TITLE	DUB16 Proposed 3D Views

DWG NO	IE-DUB16-DTZZ-ZZ-RKD-DR-A-06060				
REV	B	PROJECT NO	20245	SCALE	
DATE	28/06/2021	DRN	KM	CHK	KH