
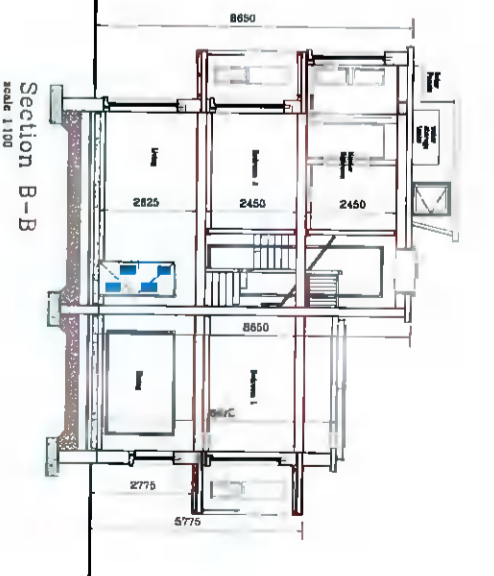
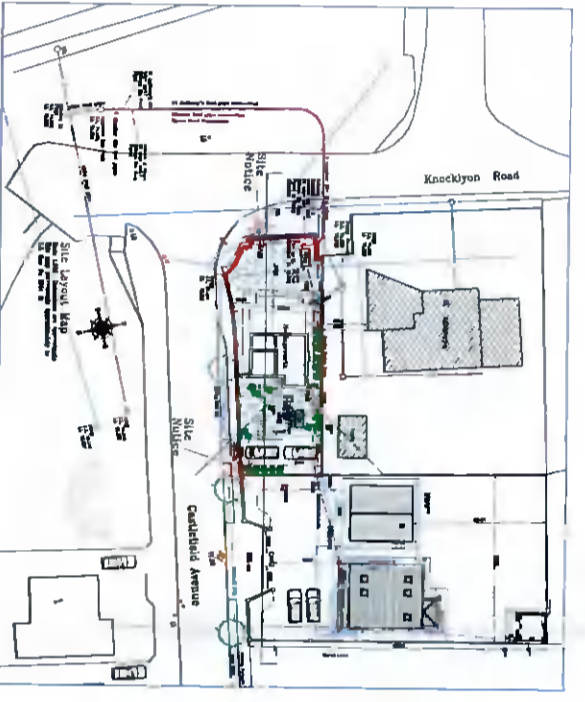
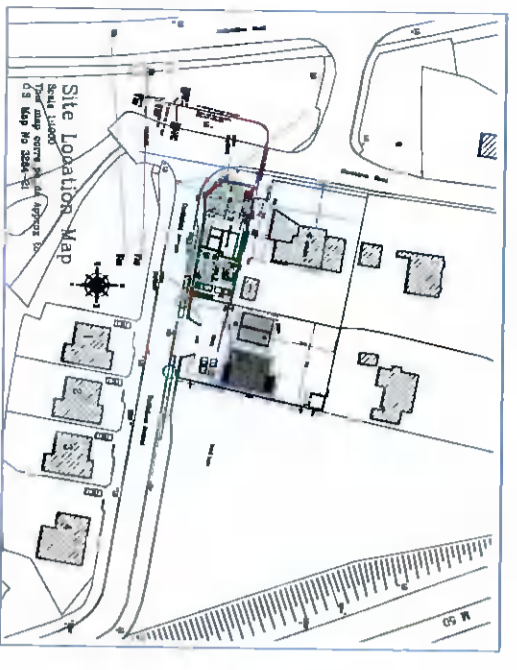
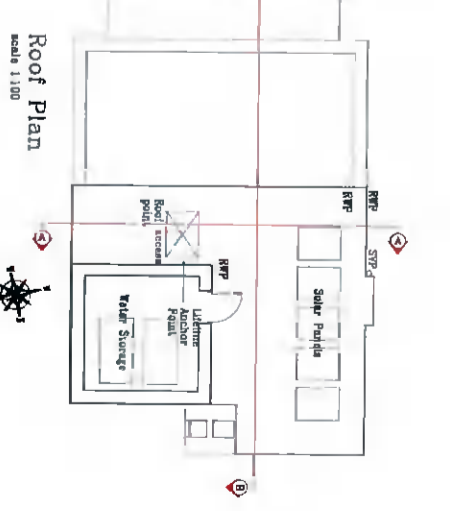
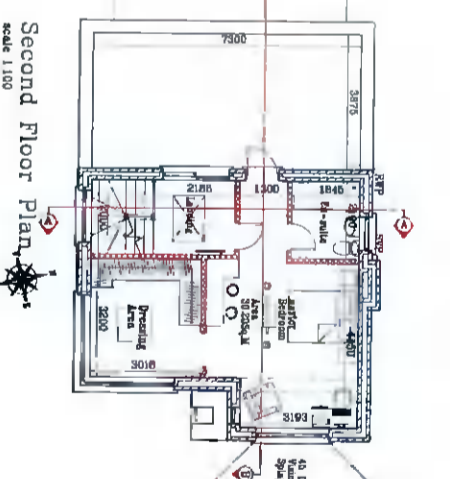
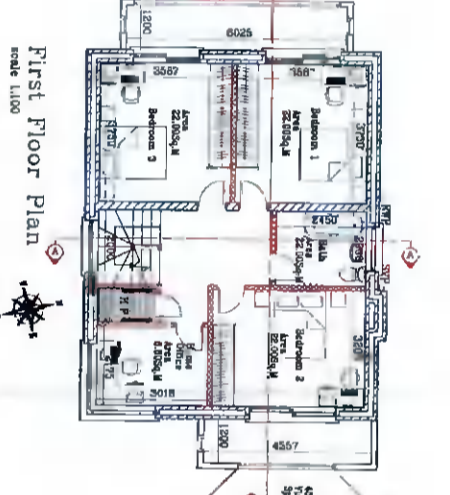
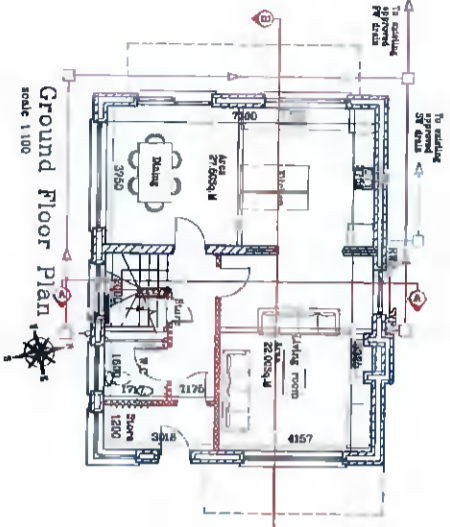
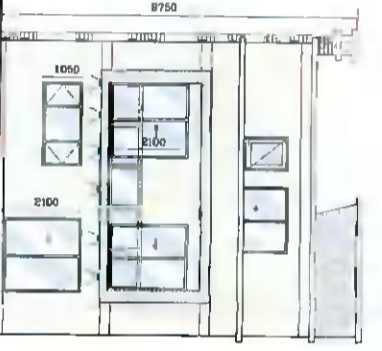


LEGEND

	Roof
	Roof 2
	Roof 3
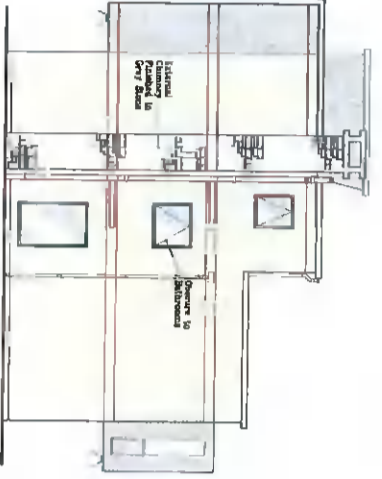

NOTES :
 This drawing is copyright and may not be copied without written permission of ACT.
 Use only if agreed to not reuse this drawing to obtain measurements.
 The contractor is responsible for checking all dimensions on site.
 The Architect is to be notified of any discrepancies prior to start work.
 The Architects make every effort to ensure accurate information is given out however;
 we are human also and mistakes can be made please check all drawings issued.

M				
L				
K				
J				
H				
G				

REVISION	DATE	DESCRIPTION
A	12-12-21	Issued to Client for Discussion Only
B	08-03-22	Issued to Local Authority For Planning Permission Only
C	22-03-22	Revise N.T.S notation from layout map and put scale 1:500

CLIENT	Mr. Ross Hollingsworth	DRAWN BY	GARY SOLAN
PROJECT	Detached House on Lands at Castlefield Avenue, Knocklyon, Dublin 24	SCALE	AS SHOWN
DATE	12-10-21	REVISION	C

Architectural Construction Technology
 Architects, Project Management,
 Planning & Design Consulting

Mr. Ross Hollingsworth
 Castlefield Avenue, Knocklyon, Dublin 24