
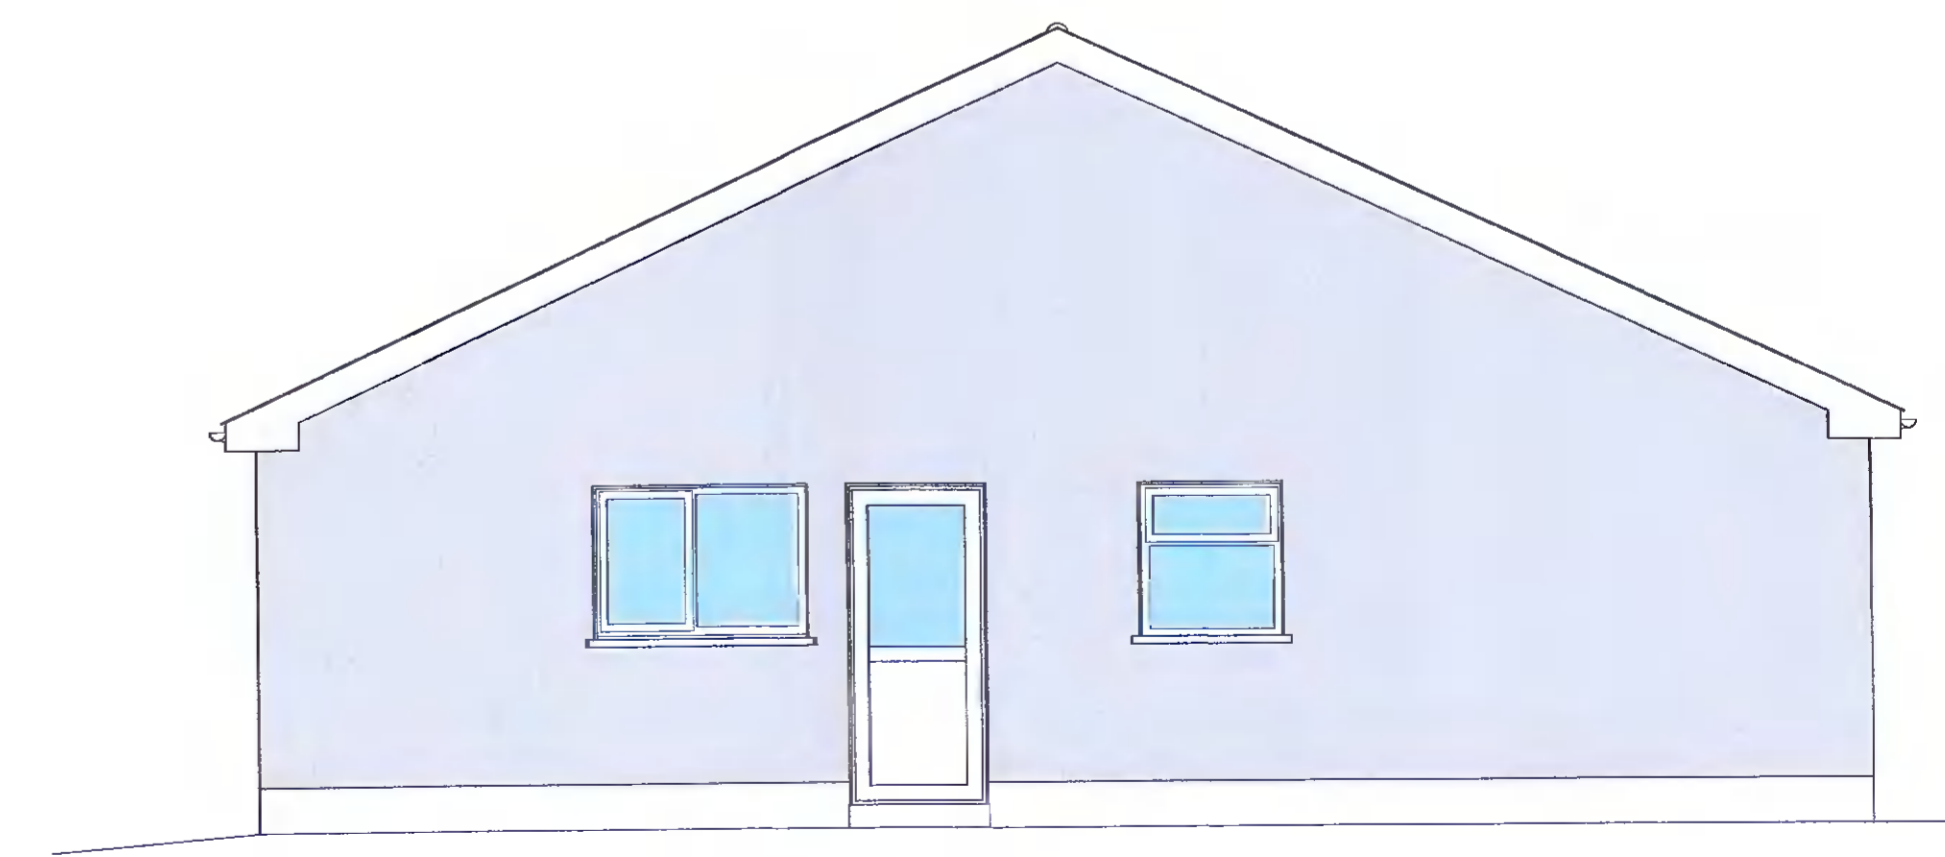
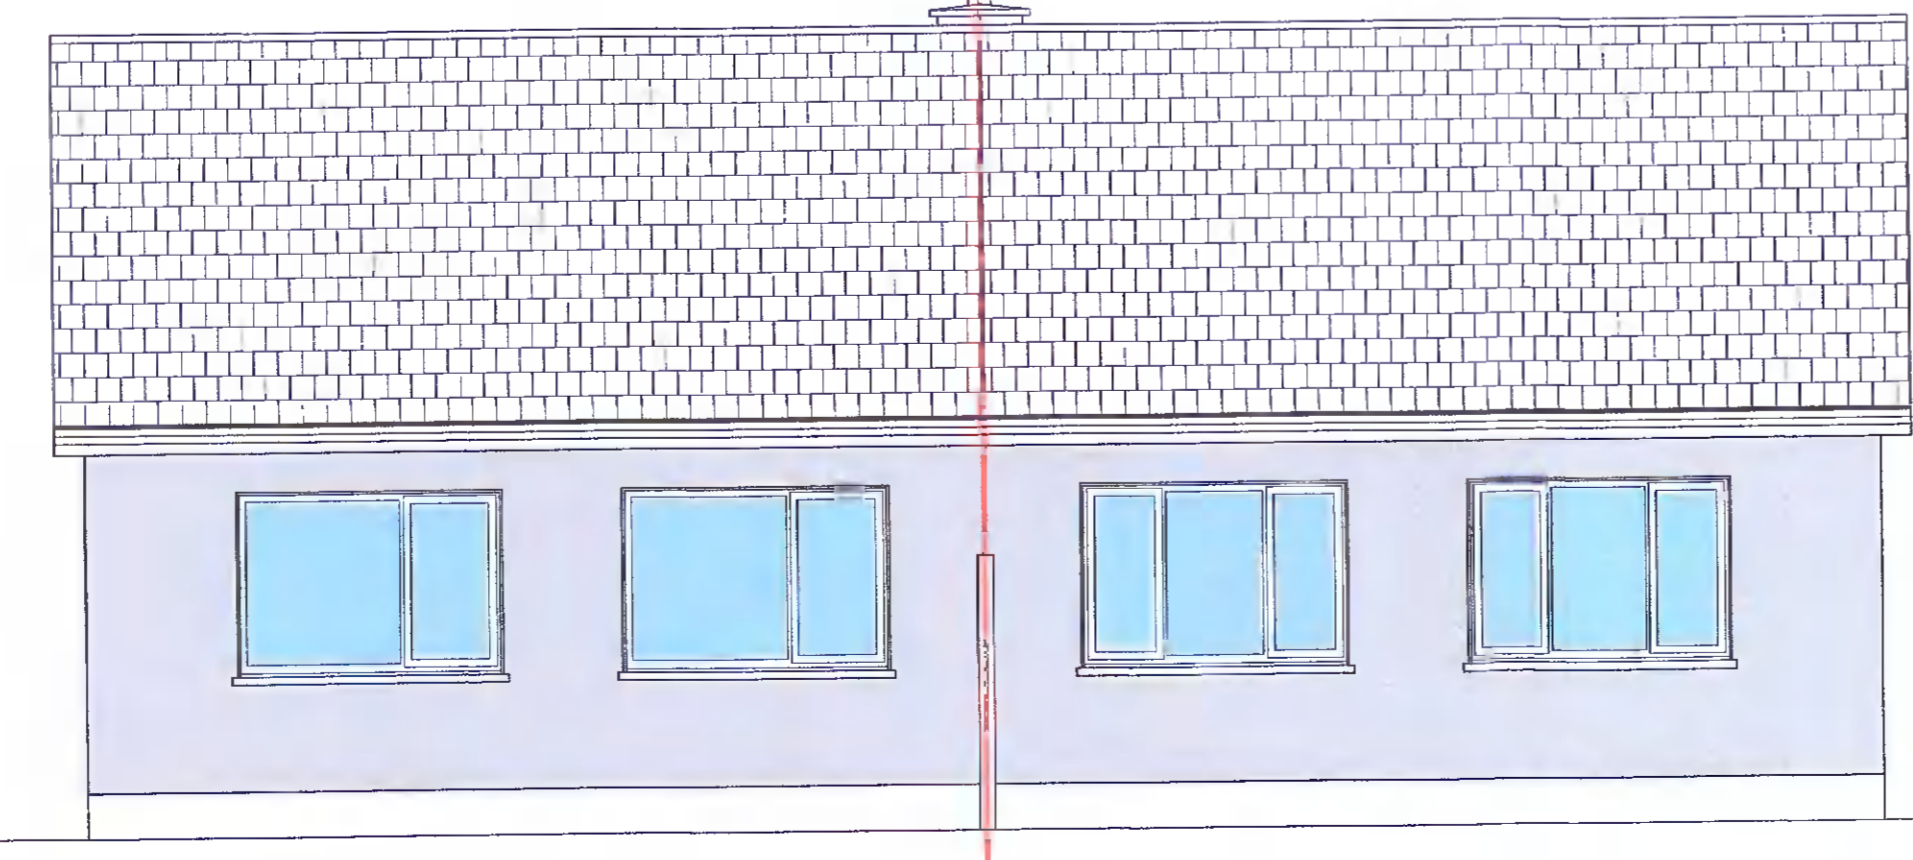
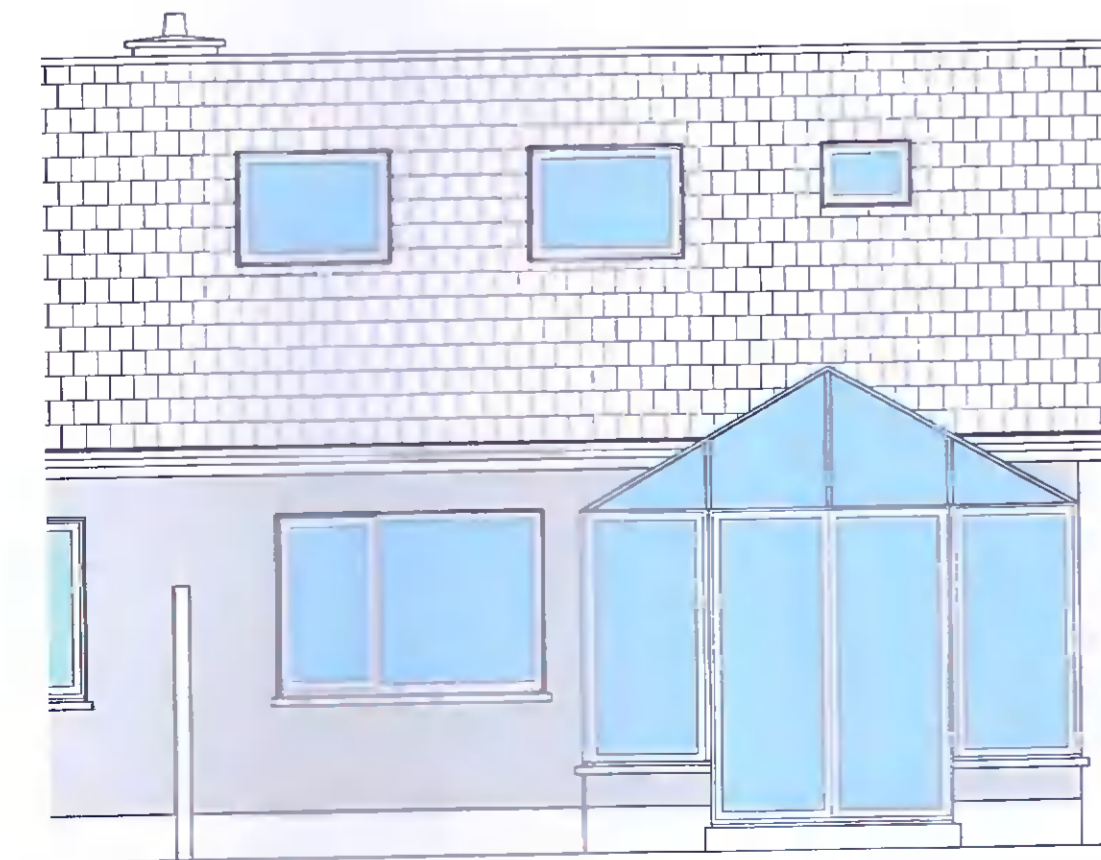
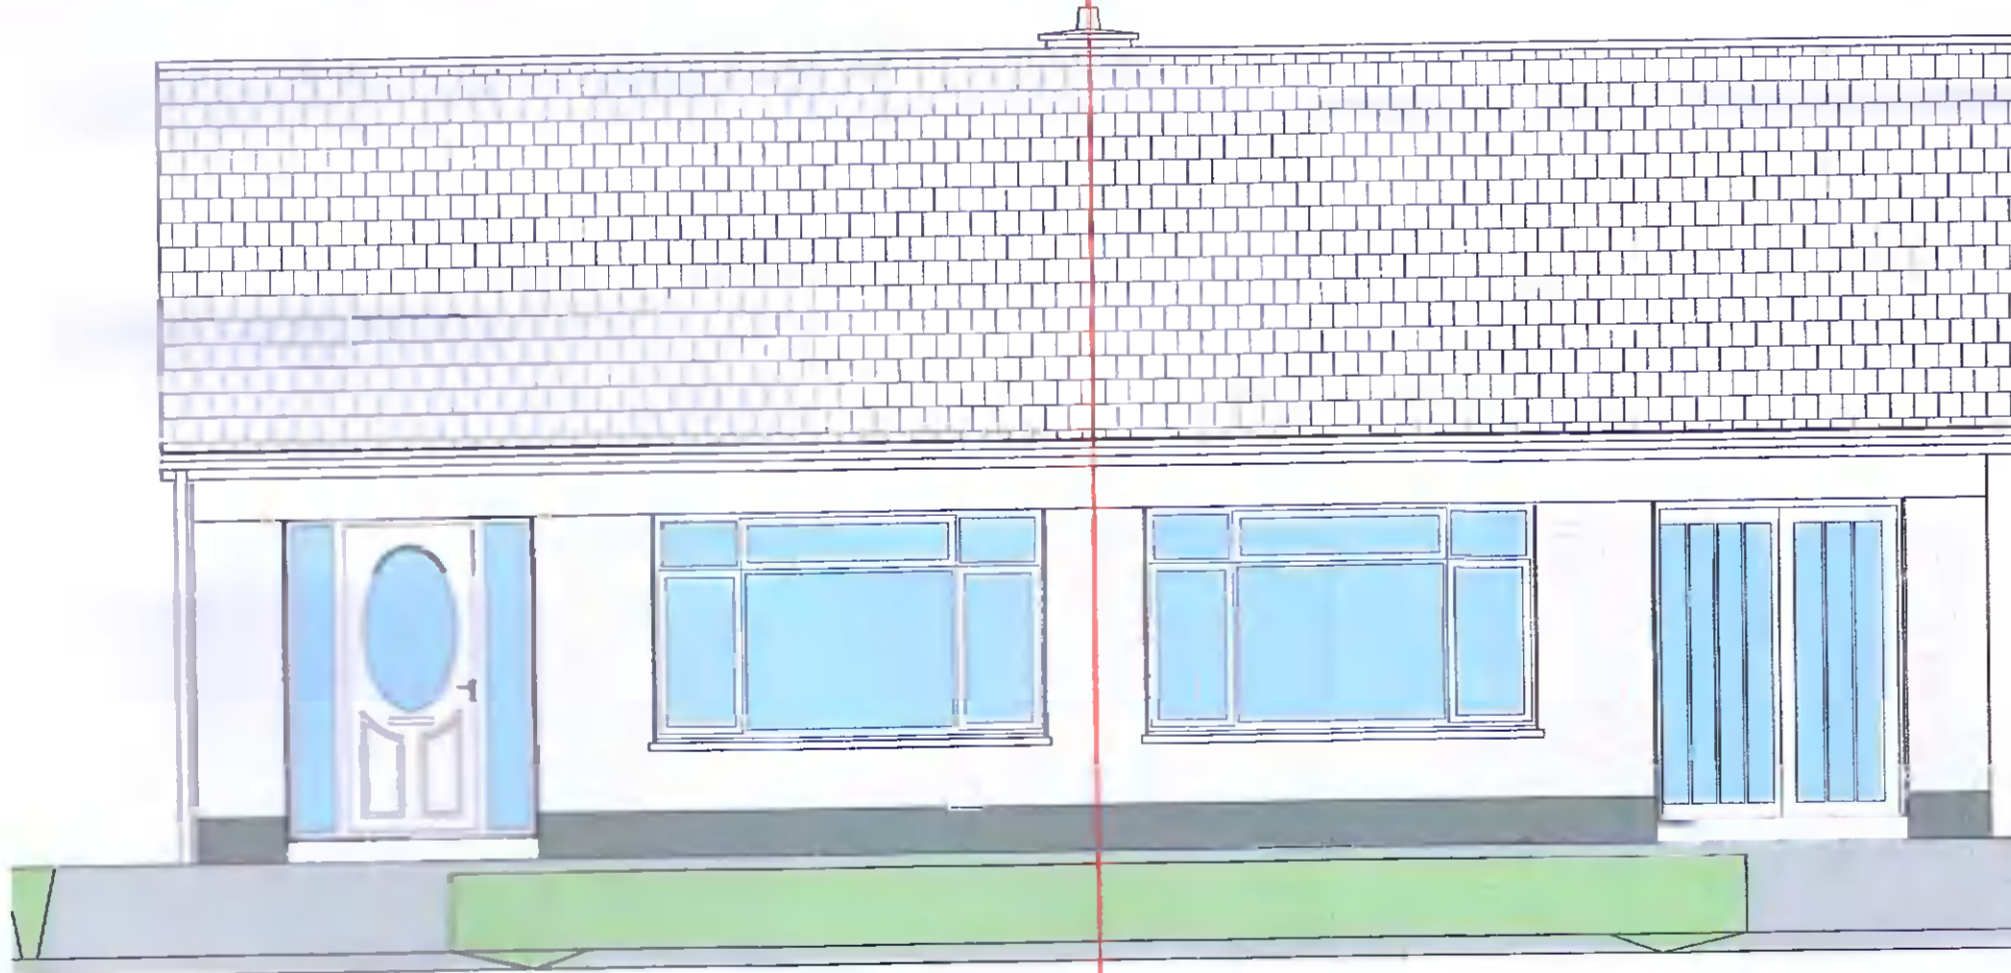
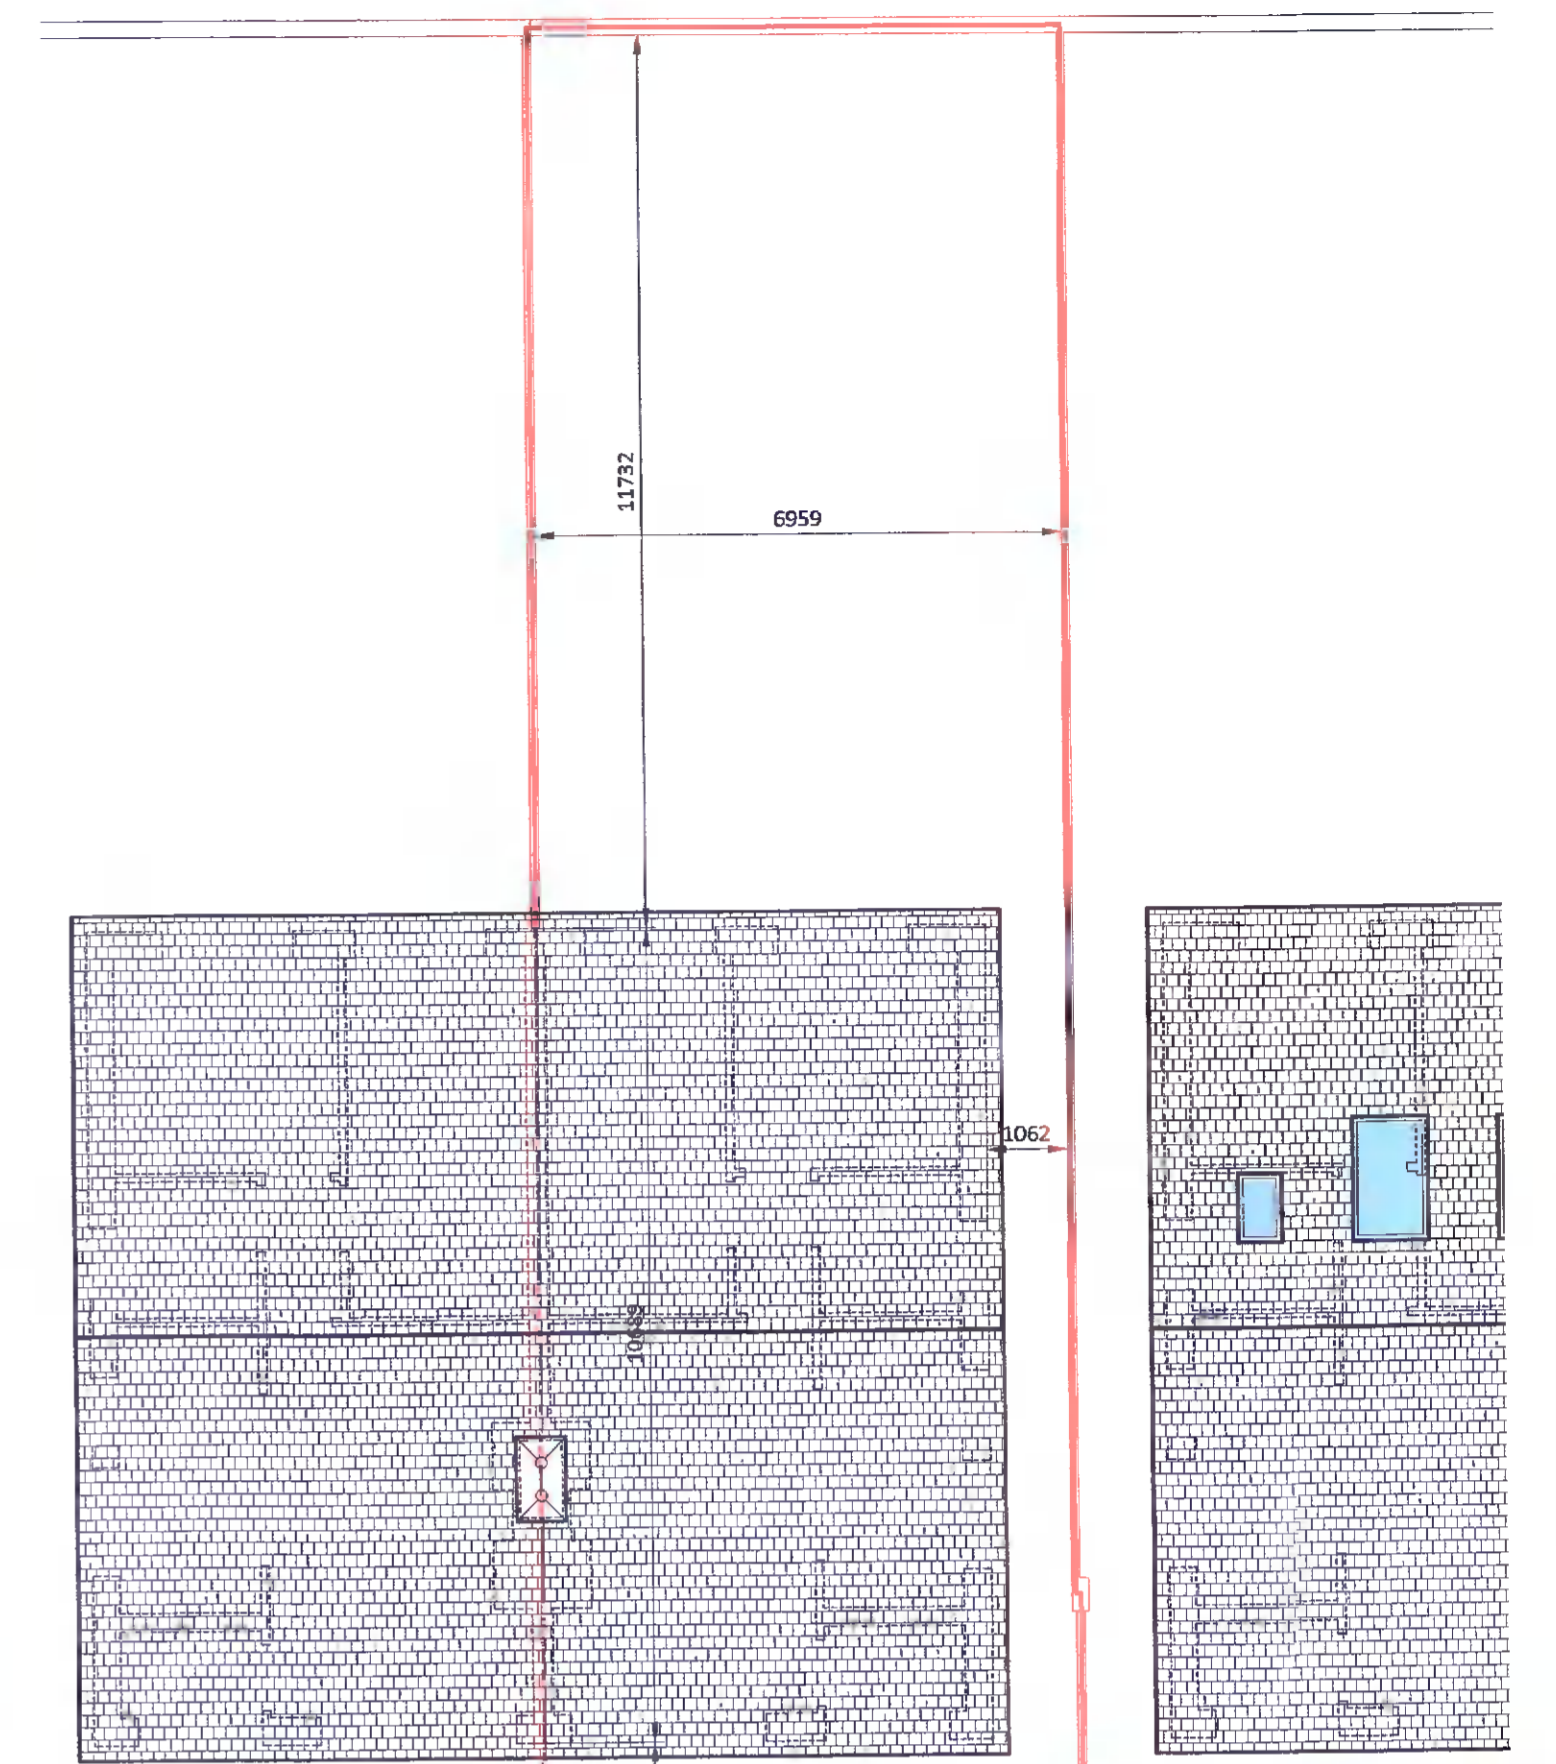
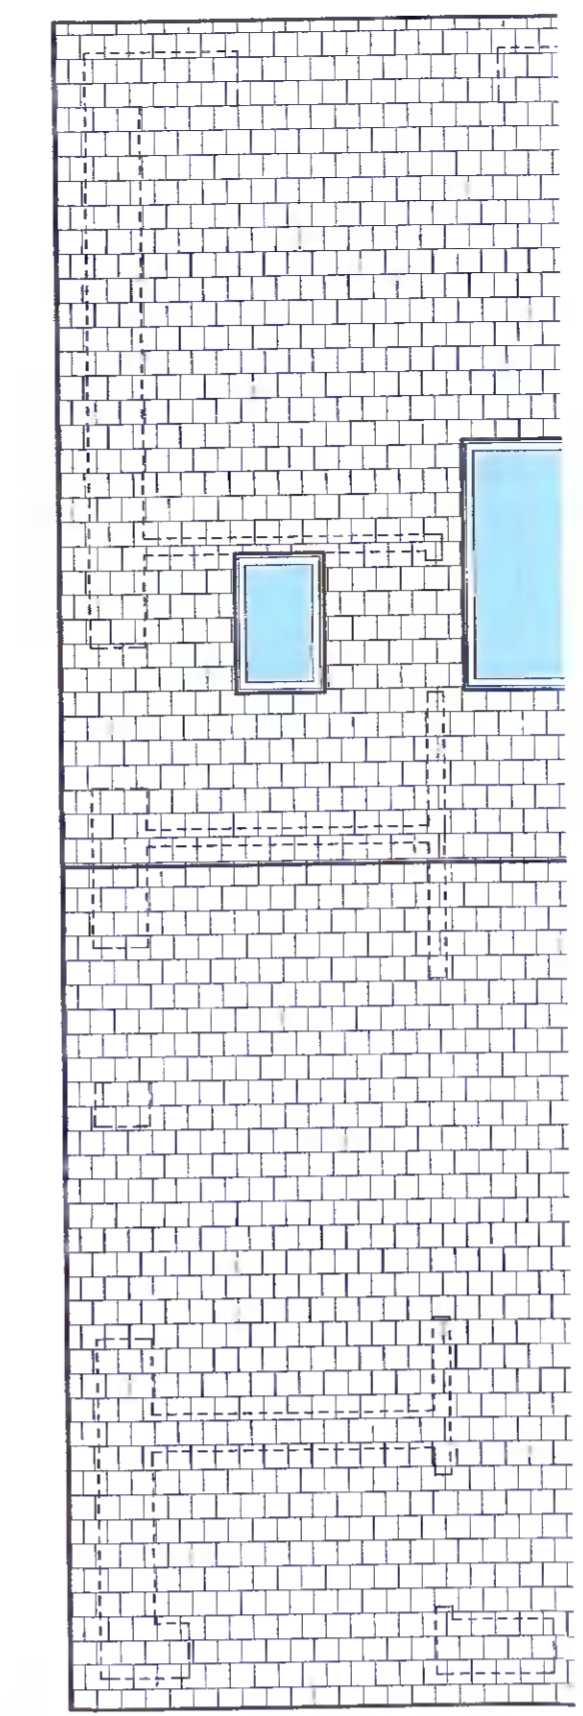
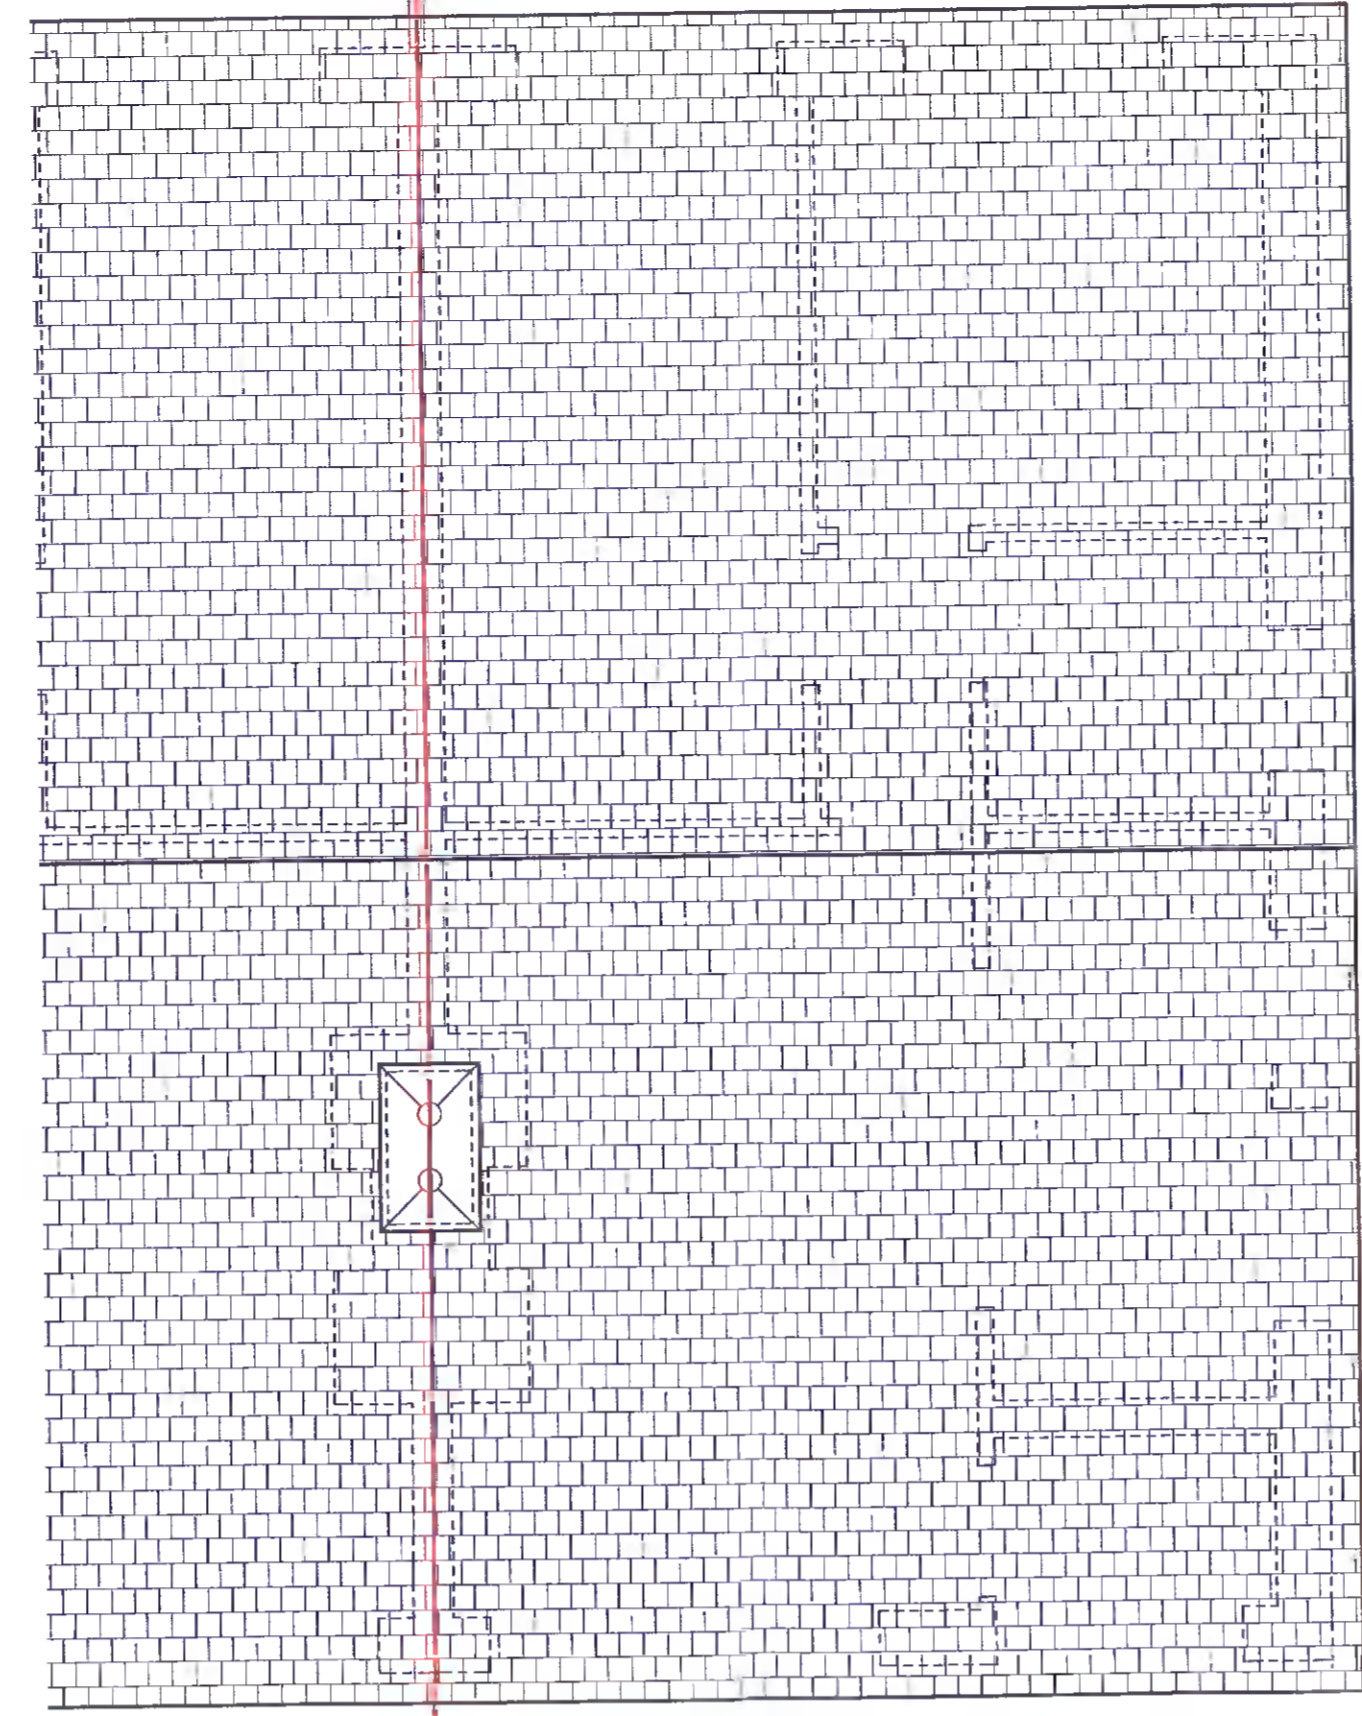


- 1. Drawing to be read in conjunction with occupational therapy report from Myra Dannelly (OT)
- 2. Contractor to check all levels (existing and proposed), setting out and dimensions on site prior to commencement of the works
- 3. All works to be constructed in accordance with current building control legislation, local authority requirements and good building practice.

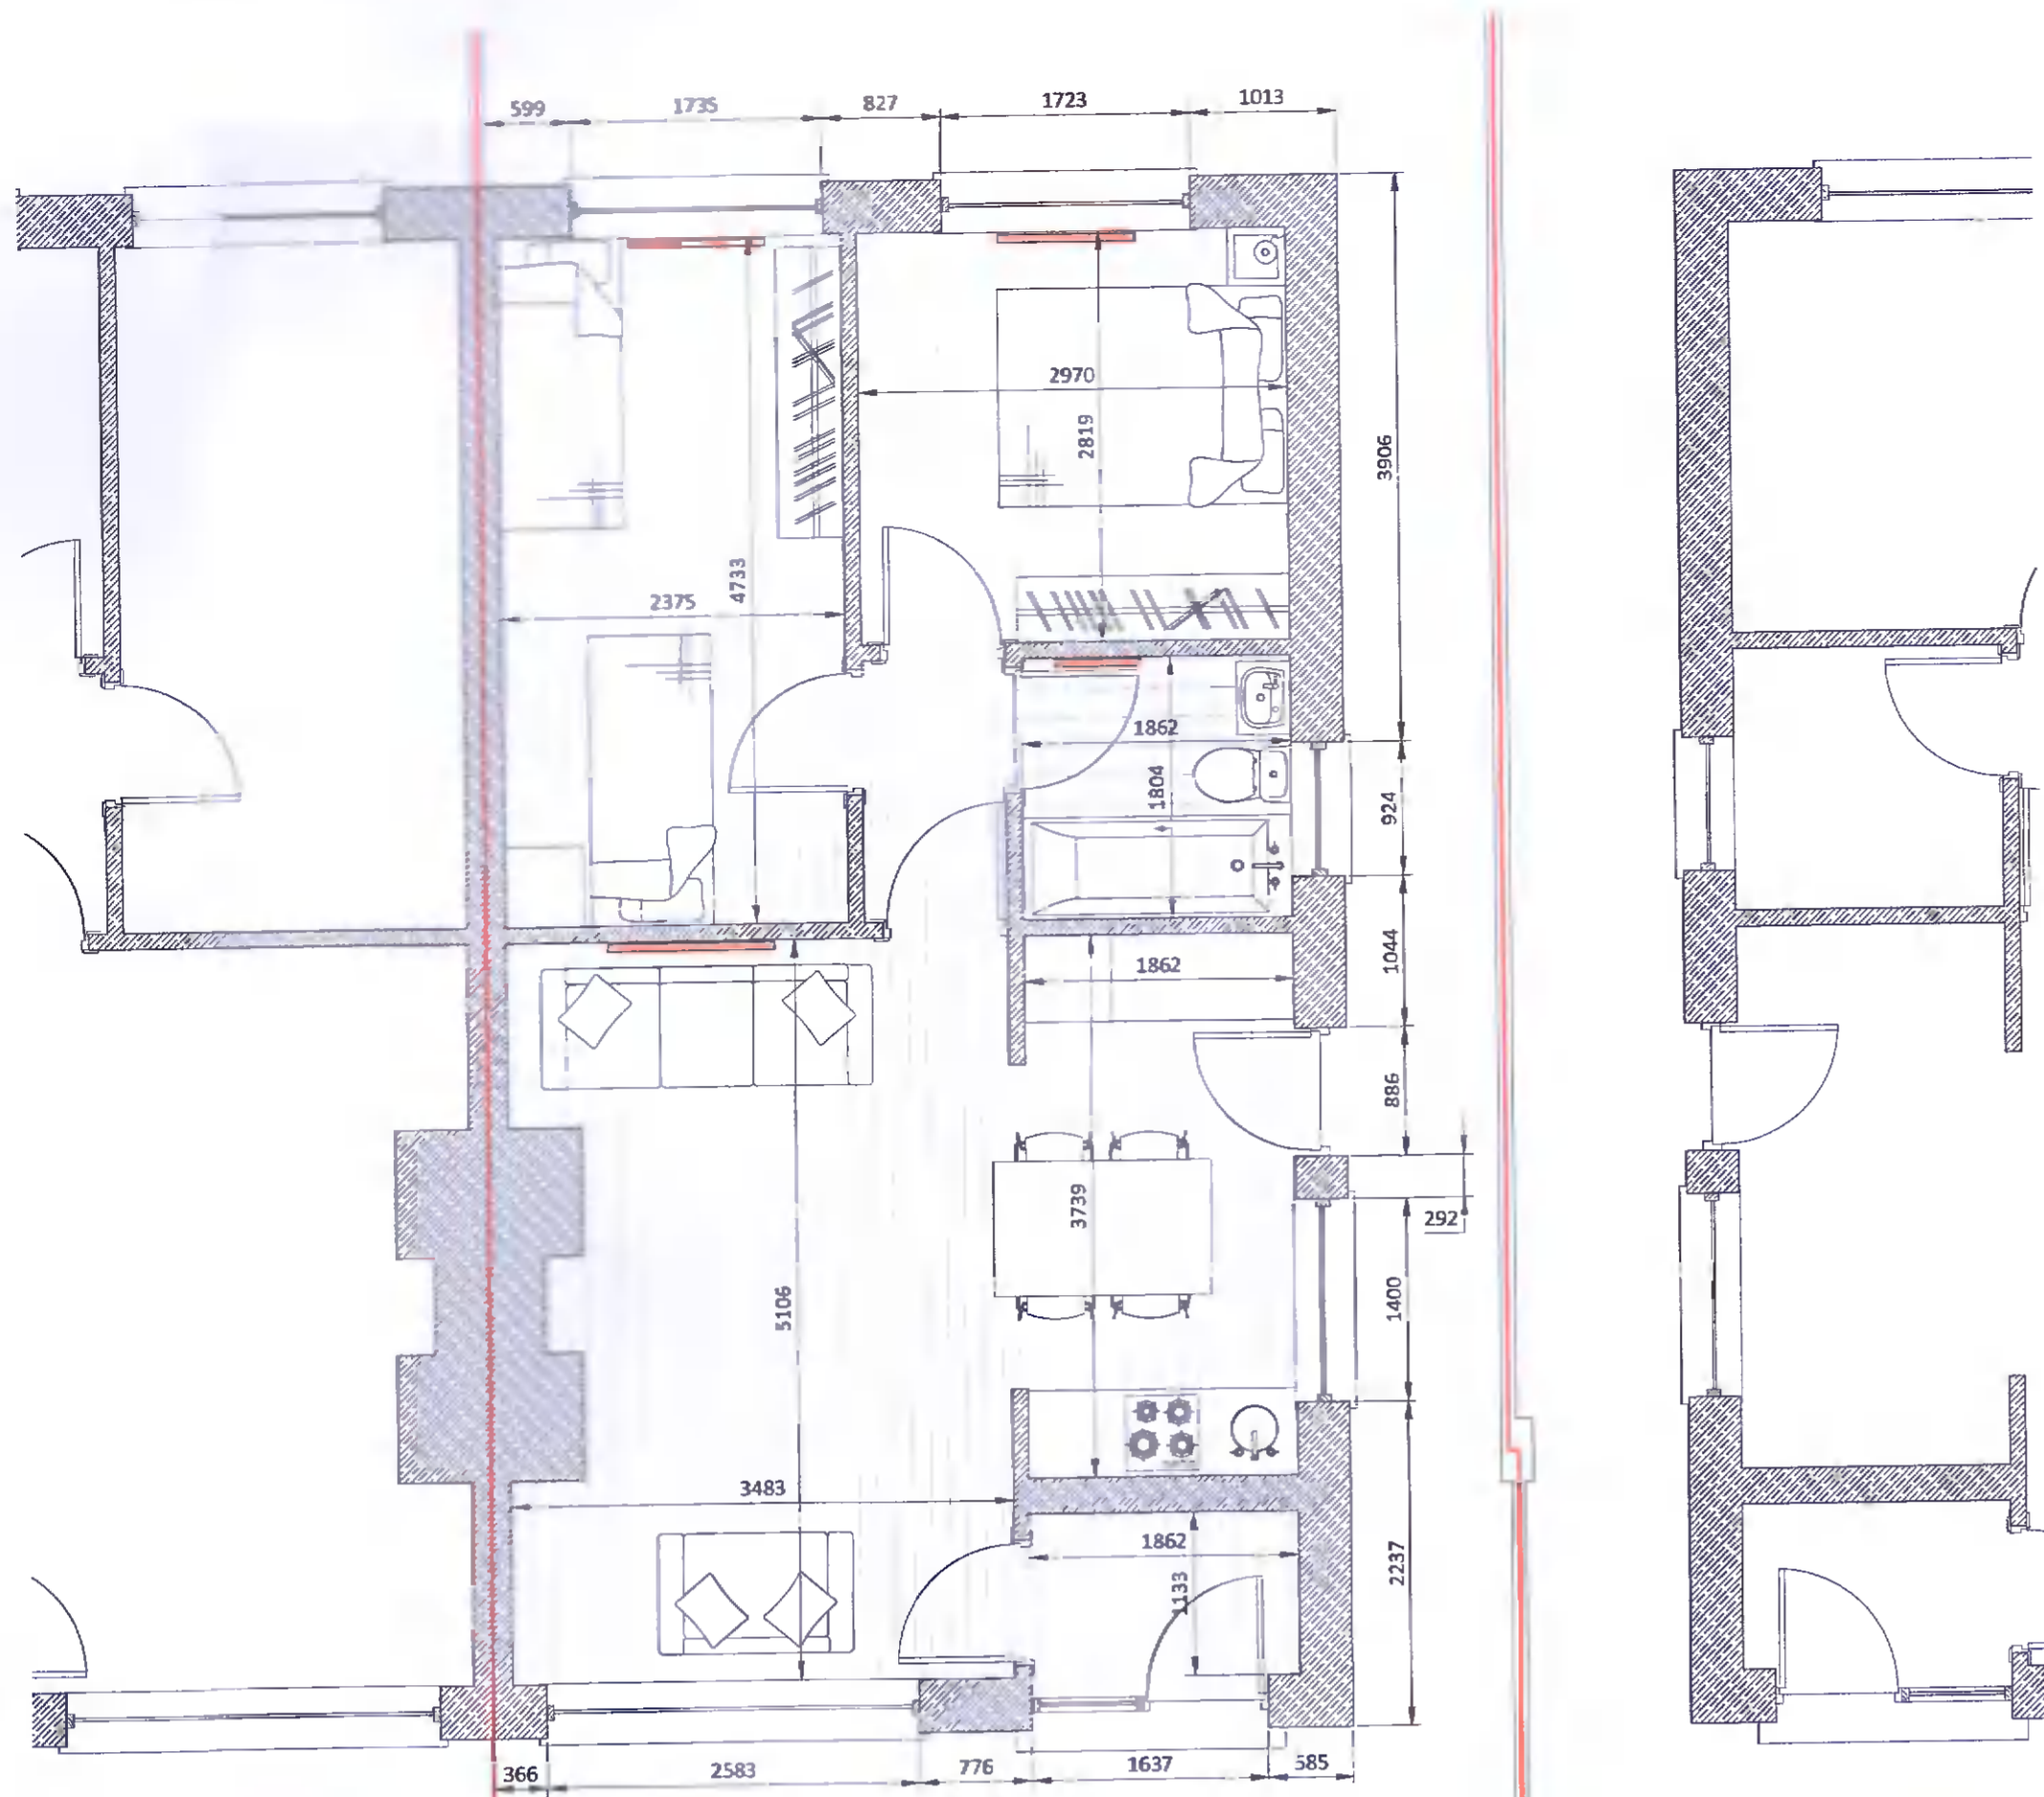

Issue	S4	28.02.2022	Issued for Planning	N.N.	T.N.	N.N.
Date	Description	Designed	Drawn	Approved		
Project	4 Parkhill heights, Kinmanagh, Tallaght, Dublin 24	Drawing Title				
		Existing layouts and elevations				
Client	Ian O'Farrell	Originator	Area	Level	Type	Rel. Number
		NDS	-00	-ZZ	-DR	-5 -00001

© This drawing is copyright. No part of this document may be re-produced or transmitted in any form or stored in any retrieval system of any nature without the written permission of the consulting engineer as copyright holder except as agreed for use on the project for which the document was originally issued.