



1 Elevation N-E  
Scale: 1 : 100

3 Elevation S-W  
Scale: 1 : 100



2 Elevation N-W  
Scale: 1 : 100

4 Elevation S-E  
Scale: 1 : 100


**PART 8 PLANNING**

REV	DATE	DESCRIPTION	BY
01	25-02-22	DRAFT	RB
02	11-03-22	PART 8 PLANNING	RB
03	22-03-22	PART 8 PLANNING	MC

- MATERIALS LEGEND**
- 1 - BRICK
  - 2 - DOUBLE GLAZED WINDOWS
  - 3 - PANELLLED DOORS
  - 4 - CONCRETE ROOF TILES
  - 5 - RENDER FINISH
  - 6 - METAL STANDING SEAM ROOF
  - 7 - BLACK FASCIA & GUTTER

**NOTE:**  
PLEASE REFER TO STRUCTURAL ENGINEER'S DRAWINGS FOR GROUND FLOOR LEVELS AND NORTH POINT  
LOCATION LEVELS ON THIS SHEET ARE TAKEN FROM TEMPORARY BENCHMARK AT 0.0.

Spot Levels

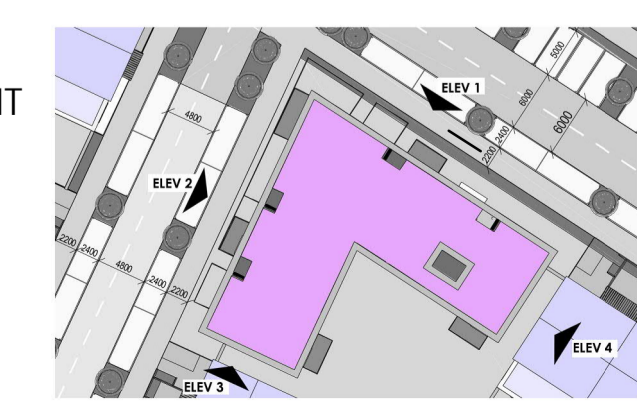

APPROVED BY  
*[Signature]*

Client: SOUTH DUBLIN COUNTY COUNCIL  
Project: CANAL EXTENSION - CLONBURRIS  
Title: Apartment Block - Elevations

Sheet No.: 1273-MDO-BA01-ZZ-DR-A-08 403  
Scale as: As indicated @ A1 Current Rev.: 03 Project No.: 1273

**MC CAULEY DAYE O'CONNELL**  
ARCHITECTS

11 Merrion Square, Dublin 2, Ireland  
Telephone: +353 (0)1 400 4171  
info@mdo.ie | www.mdo.ie

DO NOT SCALE | USE FIGURED DIMENSIONS ONLY | NOTIFY THE ARCHITECTS OF ANY DISCREPANCIES ON THE DRAWING PRIOR TO WORK PROCEEDING | THIS DRAWING IS COPYRIGHT OF MC CAULEY DAYE O'CONNELL ARCHITECTS

C:\Users\jmc\Documents\1273-MDO-BA01-ZZ-DR-A-08-403-10001-80g\_rgsun\G&R.rvt