


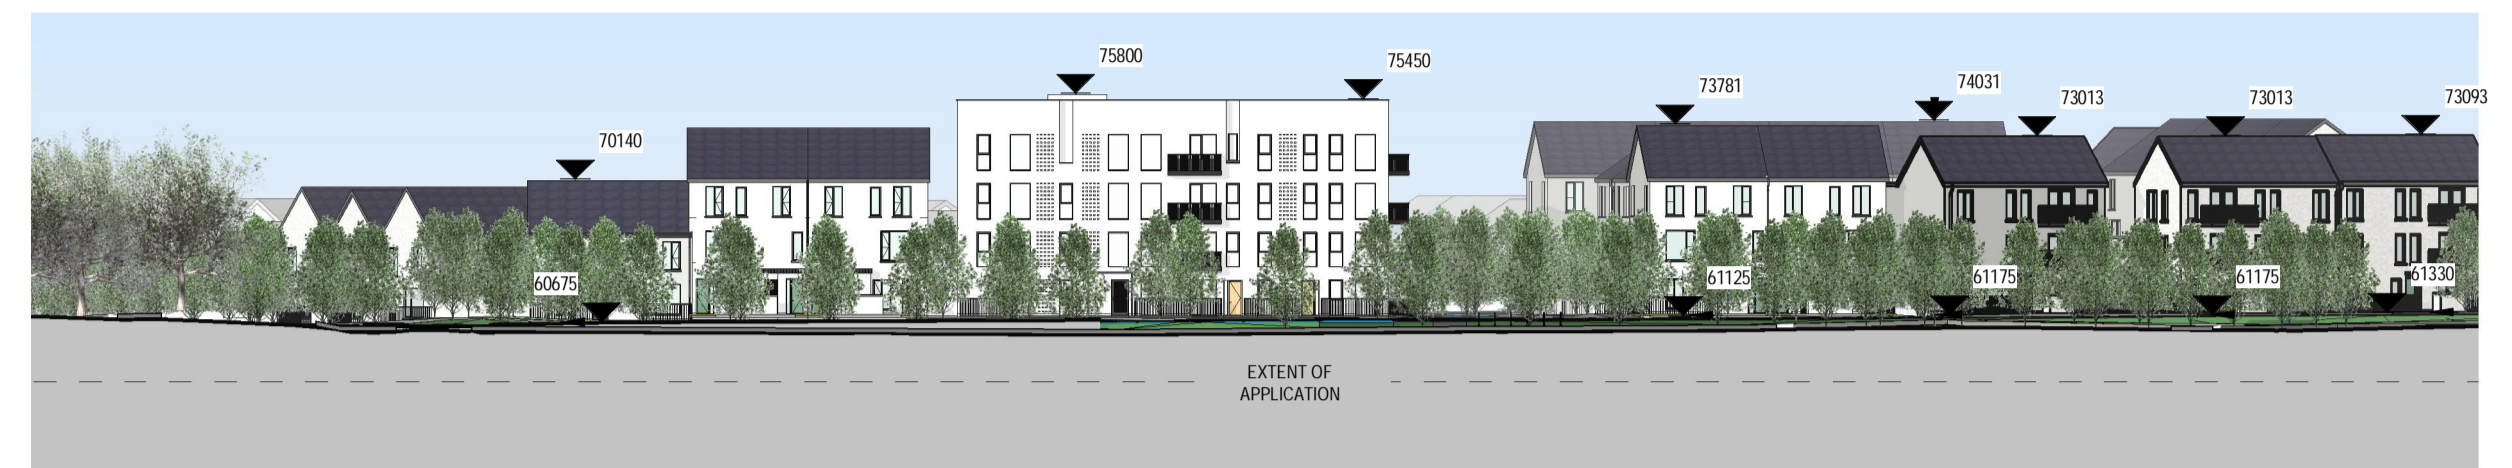

① Contiguous Elevation 1
Scale: 1 : 500




② Contiguous Elevation 2
Scale: 1 : 500



③ Contiguous Elevation 3
Scale: 1 : 500



④ Contiguous Elevation 4
Scale: 1 : 500

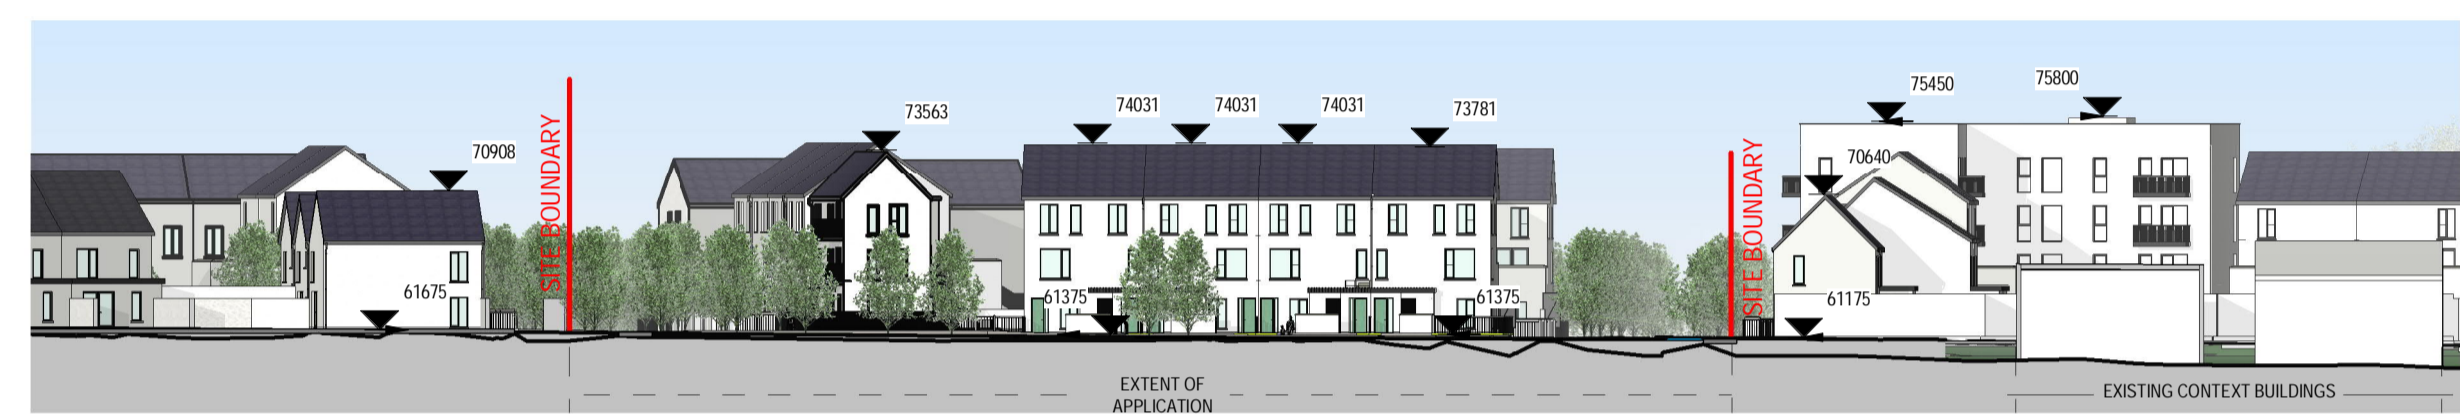

⑤ Contiguous Elevation 5
Scale: 1 : 500



⑥ Site Section A
Scale: 1 : 500



⑦ Site Section B
Scale: 1 : 500



⑧ Site Section C
Scale: 1 : 500



PART 8 PLANNING

REV	DATE	DESCRIPTION	BY
01	25-02-22	DRAFT PLANNING ISSUE	MC
02	11-03-22	PART 8 PLANNING	MC
03	22-03-22	PART 8 PLANNING	MC

--- Existing Topography

APPROVED BY
[Signature]

Client: SOUTH DUBLIN COUNTY COUNCIL
 Project: CANAL EXTENSION - CLONBARRIS
 Title: Contiguous Elevations and Site Sections
 Sheet No.: 1273-MDO-XX-ZZ-DR-A-21 001
 Scale as: As indicated @ A1 Current Rev.: 03 Project No.: 1273

MC CAULEY DAYE O'CONNELL
 ARCHITECTS
 11 Merrion Square, Dublin 2, Ireland
 Telephone: +353 (0)1 400 4171
 info@mdo.ie | www.mdo.ie

DO NOT SCALE | USE FIGURED DIMENSIONS ONLY | NOTIFY THE ARCHITECTS OF ANY DISCREPANCIES ON THE DRAWING PRIOR TO WORK PROCEEDING | THIS DRAWING IS COPYRIGHT OF MC CAULEY DAYE O'CONNELL ARCHITECTS