

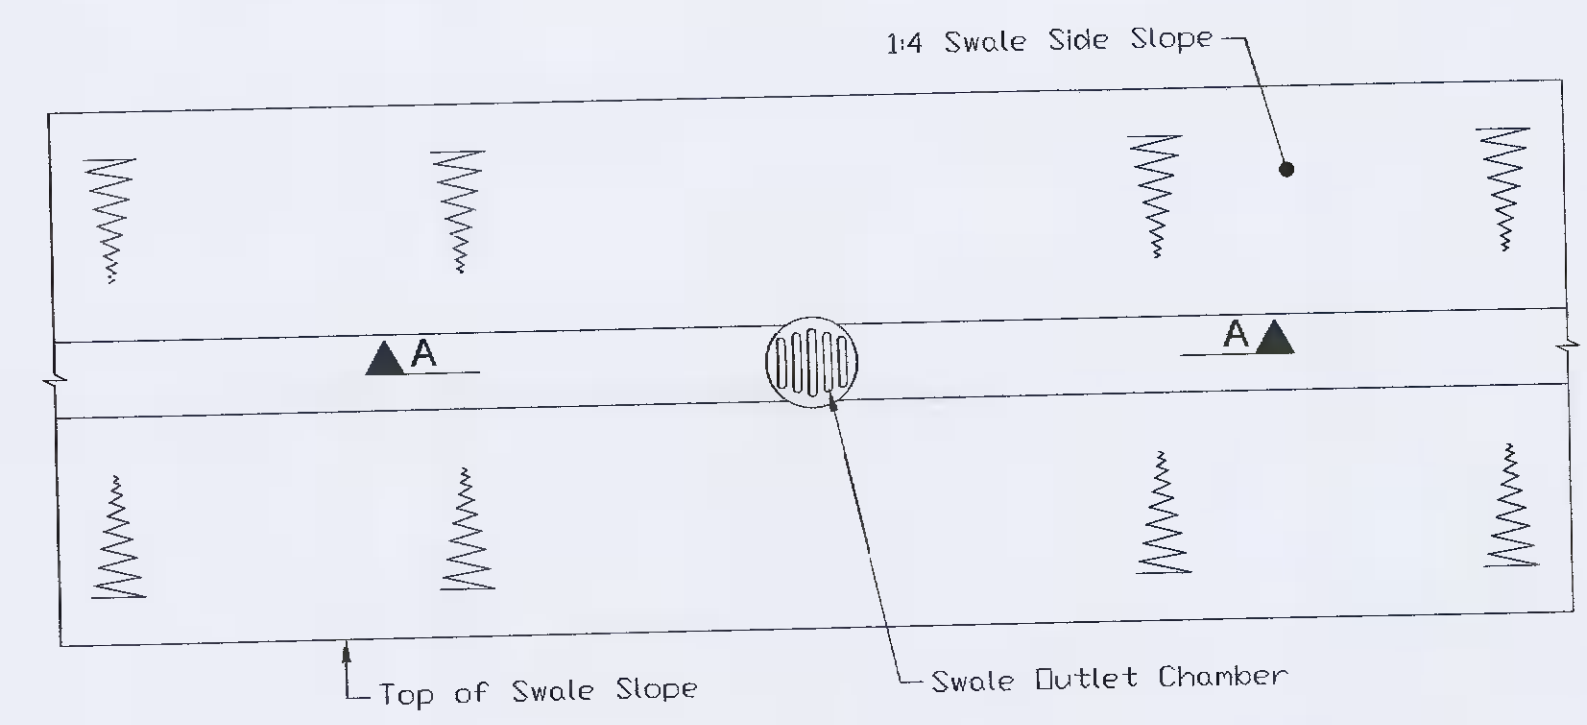


Typical Section Through Attenuation Pond
Scale 1:100

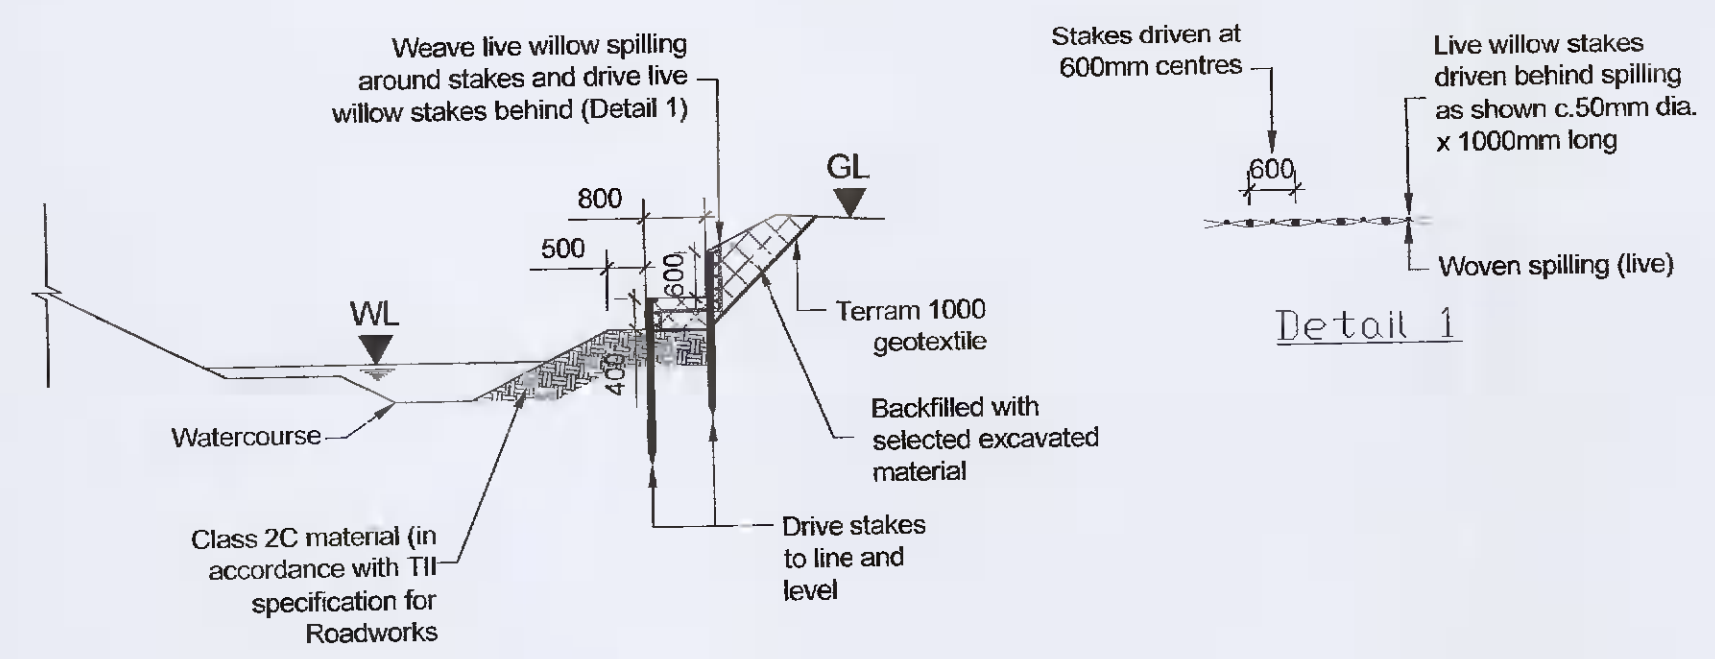

Typical Swale Outlet Detail
Scale 1:50

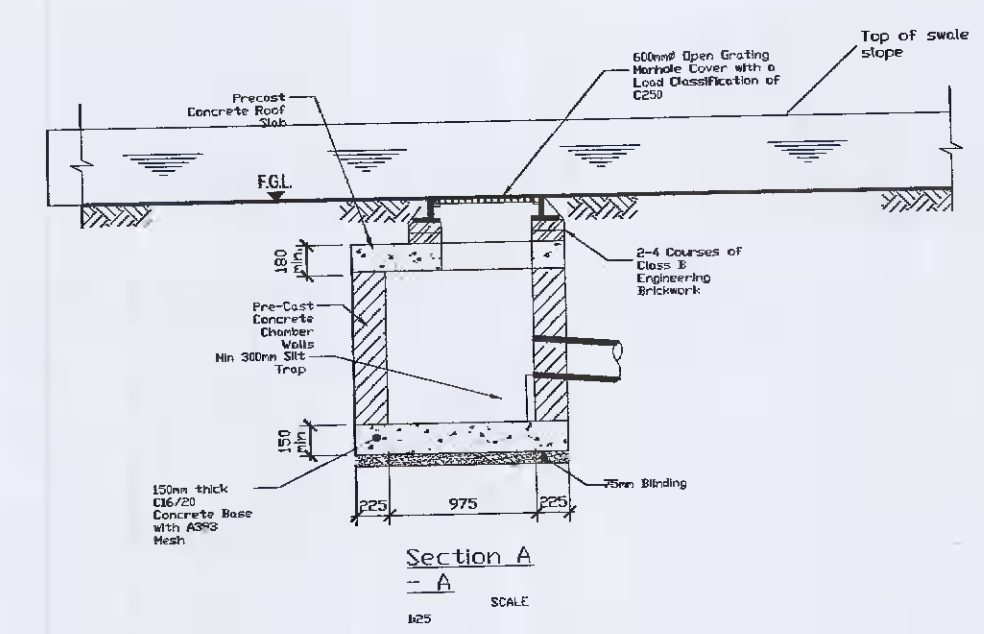

Typical Willow Spilling Retaining Wall
Scale 1:100

CD1	04/02/22	CDS	CDS	JMAC
Issued for Planning RFI Response				
Rev	Date	By	Chkd	Appd

ARUP

Arup, 50 Ringsend Road
Dublin, D04 T6X0
www.arup.ie
Tel +353(0)1 233 4466 Fax +353(0)1 608 3169

Client
Digital Netherlands VIII B.V.
(Netherlands)

Project Title
INXN DUB15/16

Drawing Title
Standard Details Sheet 12 of 12

Scale at A1	As Shown
Role	Civil
Suitability	Planning RFI Response
Arup Job No.	280503-00
Rev	C01
Name	IE-DUBZZ-STE1-EO-ARP-DR-C-0137