


# Planning Pack Map

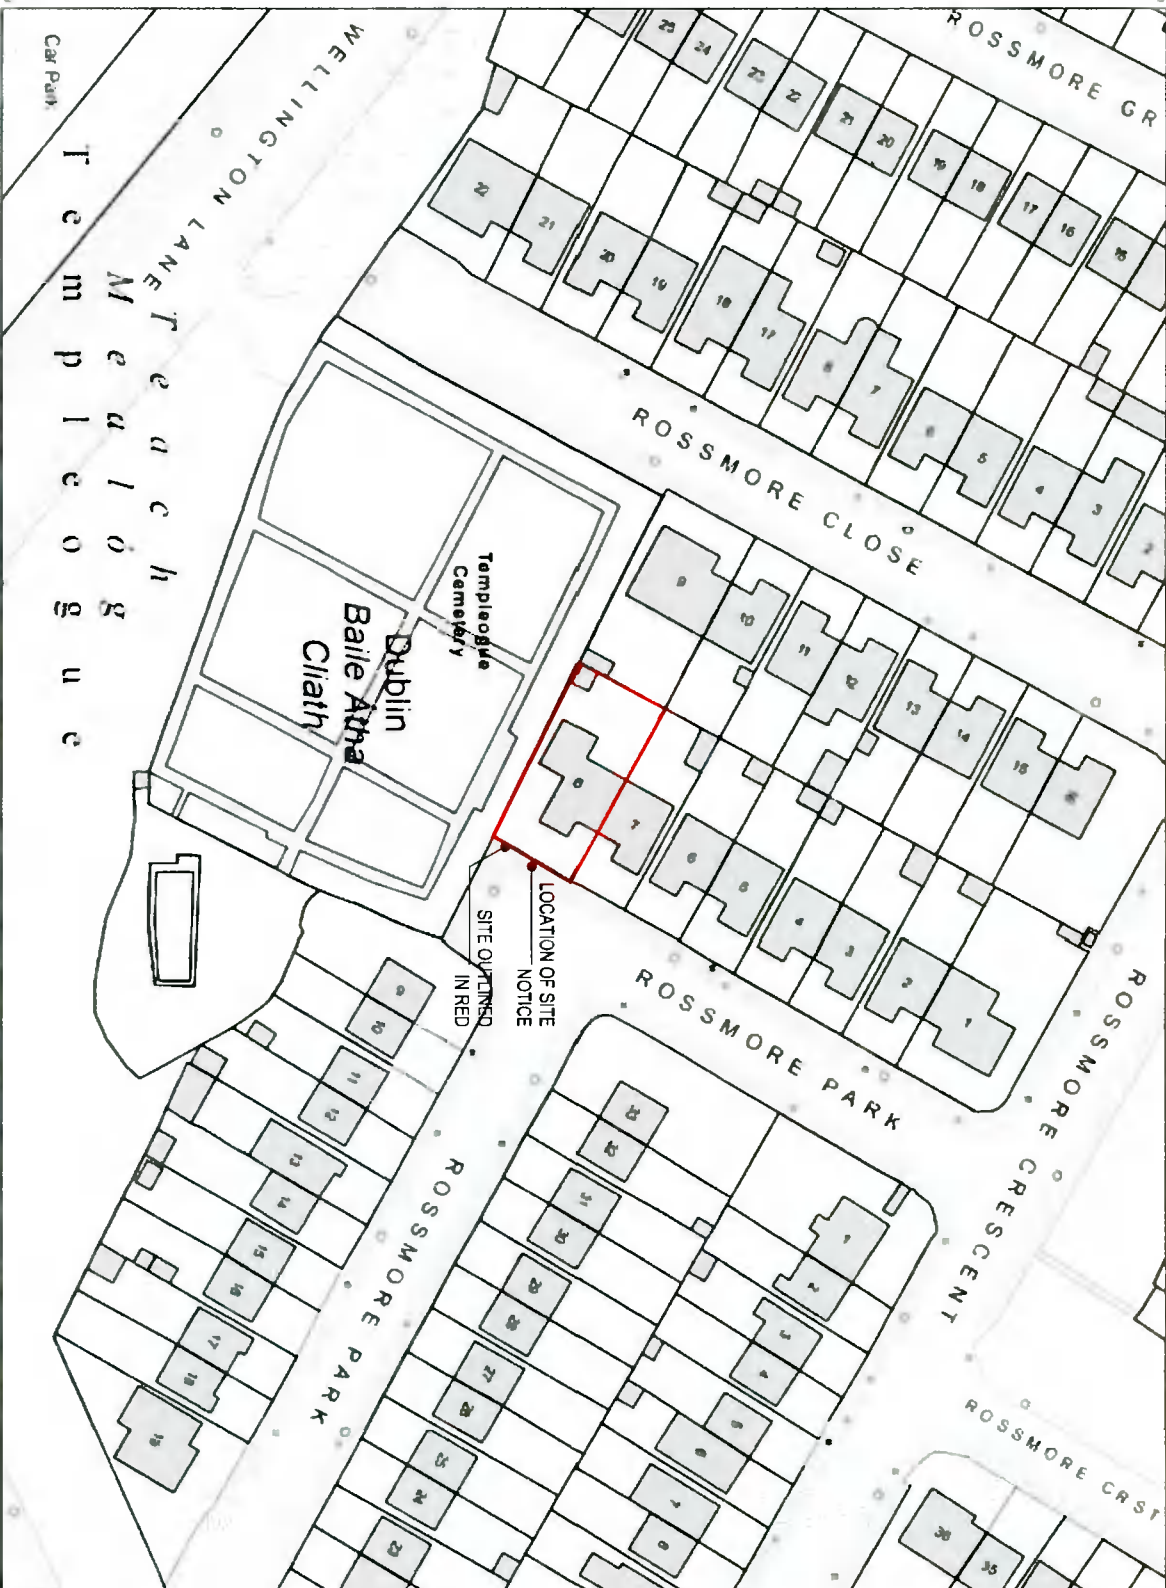

**CENTRE COORDINATES**  
 ITM 712020 728495  
**PUBLISHED:** 18.02.2022  
**ORDER NO.:** 50251508\_1  
**MAP SERIES:** 1:1,000  
**MAP SHEETS:** 3390-05, 3390-10, 3391-01, 3391-06

**COMPILED AND PUBLISHED BY**  
 Ordnance Survey Ireland  
 Phoenix Park  
 Dublin 8,  
 Ireland

Unauthorised reproduction infringes Ordnance Survey Ireland and Government of Ireland copyright

All rights reserved  
 No part of this publication may be copied, reproduced or transmitted in any form or by any means without the prior written permission of the copyright owners

The representation on this map of a road, track or looppath is not evidence of the existence of a right of way

Ordnance Survey maps never show legal property boundaries nor do they show ownership of physical features

© Suidireacht Ordánais Éireann 2022  
 © Ordnance Survey Ireland 2022  
 www.osi.ie/copyright

**LEGEND:**  
<http://www.osi.ie>  
 Search Large Scale Legend

**CAPTURE RESOLUTION**  
 The map output is currently available to the resolution at which they were captured.  
 Output scale is not indicative of data capture scale.  
 Further information is available at:  
<http://www.osi.ie> search 'Capture Resolution'

**OUTPUT SCALE: 1:1,000**

