


NO	REVISION	DATE
<b>H. K. O'DALY &amp; ASSOCIATES</b> ARCHITECTURAL & PLANNING CONSULTANTS KINGSWOOD, NAAS ROAD, CLONDALKIN, DUBLIN 22. TELEPHONE (01) 450 1127		
PROJECT EXTENSION AT, GLENANARREEN, BRITTAS, CO. DUBLIN.	SCALE 1:250 DATE August 2021 DRAWN <i>Kathy O'Daly</i> CHECKED	
DRAWING TITLE SITE LAYOUT PLAN.	DRAWING NO 821/6/9	
CLIENT KIETH JUSTICE.	© THIS DRAWING IS COPYRIGHT	

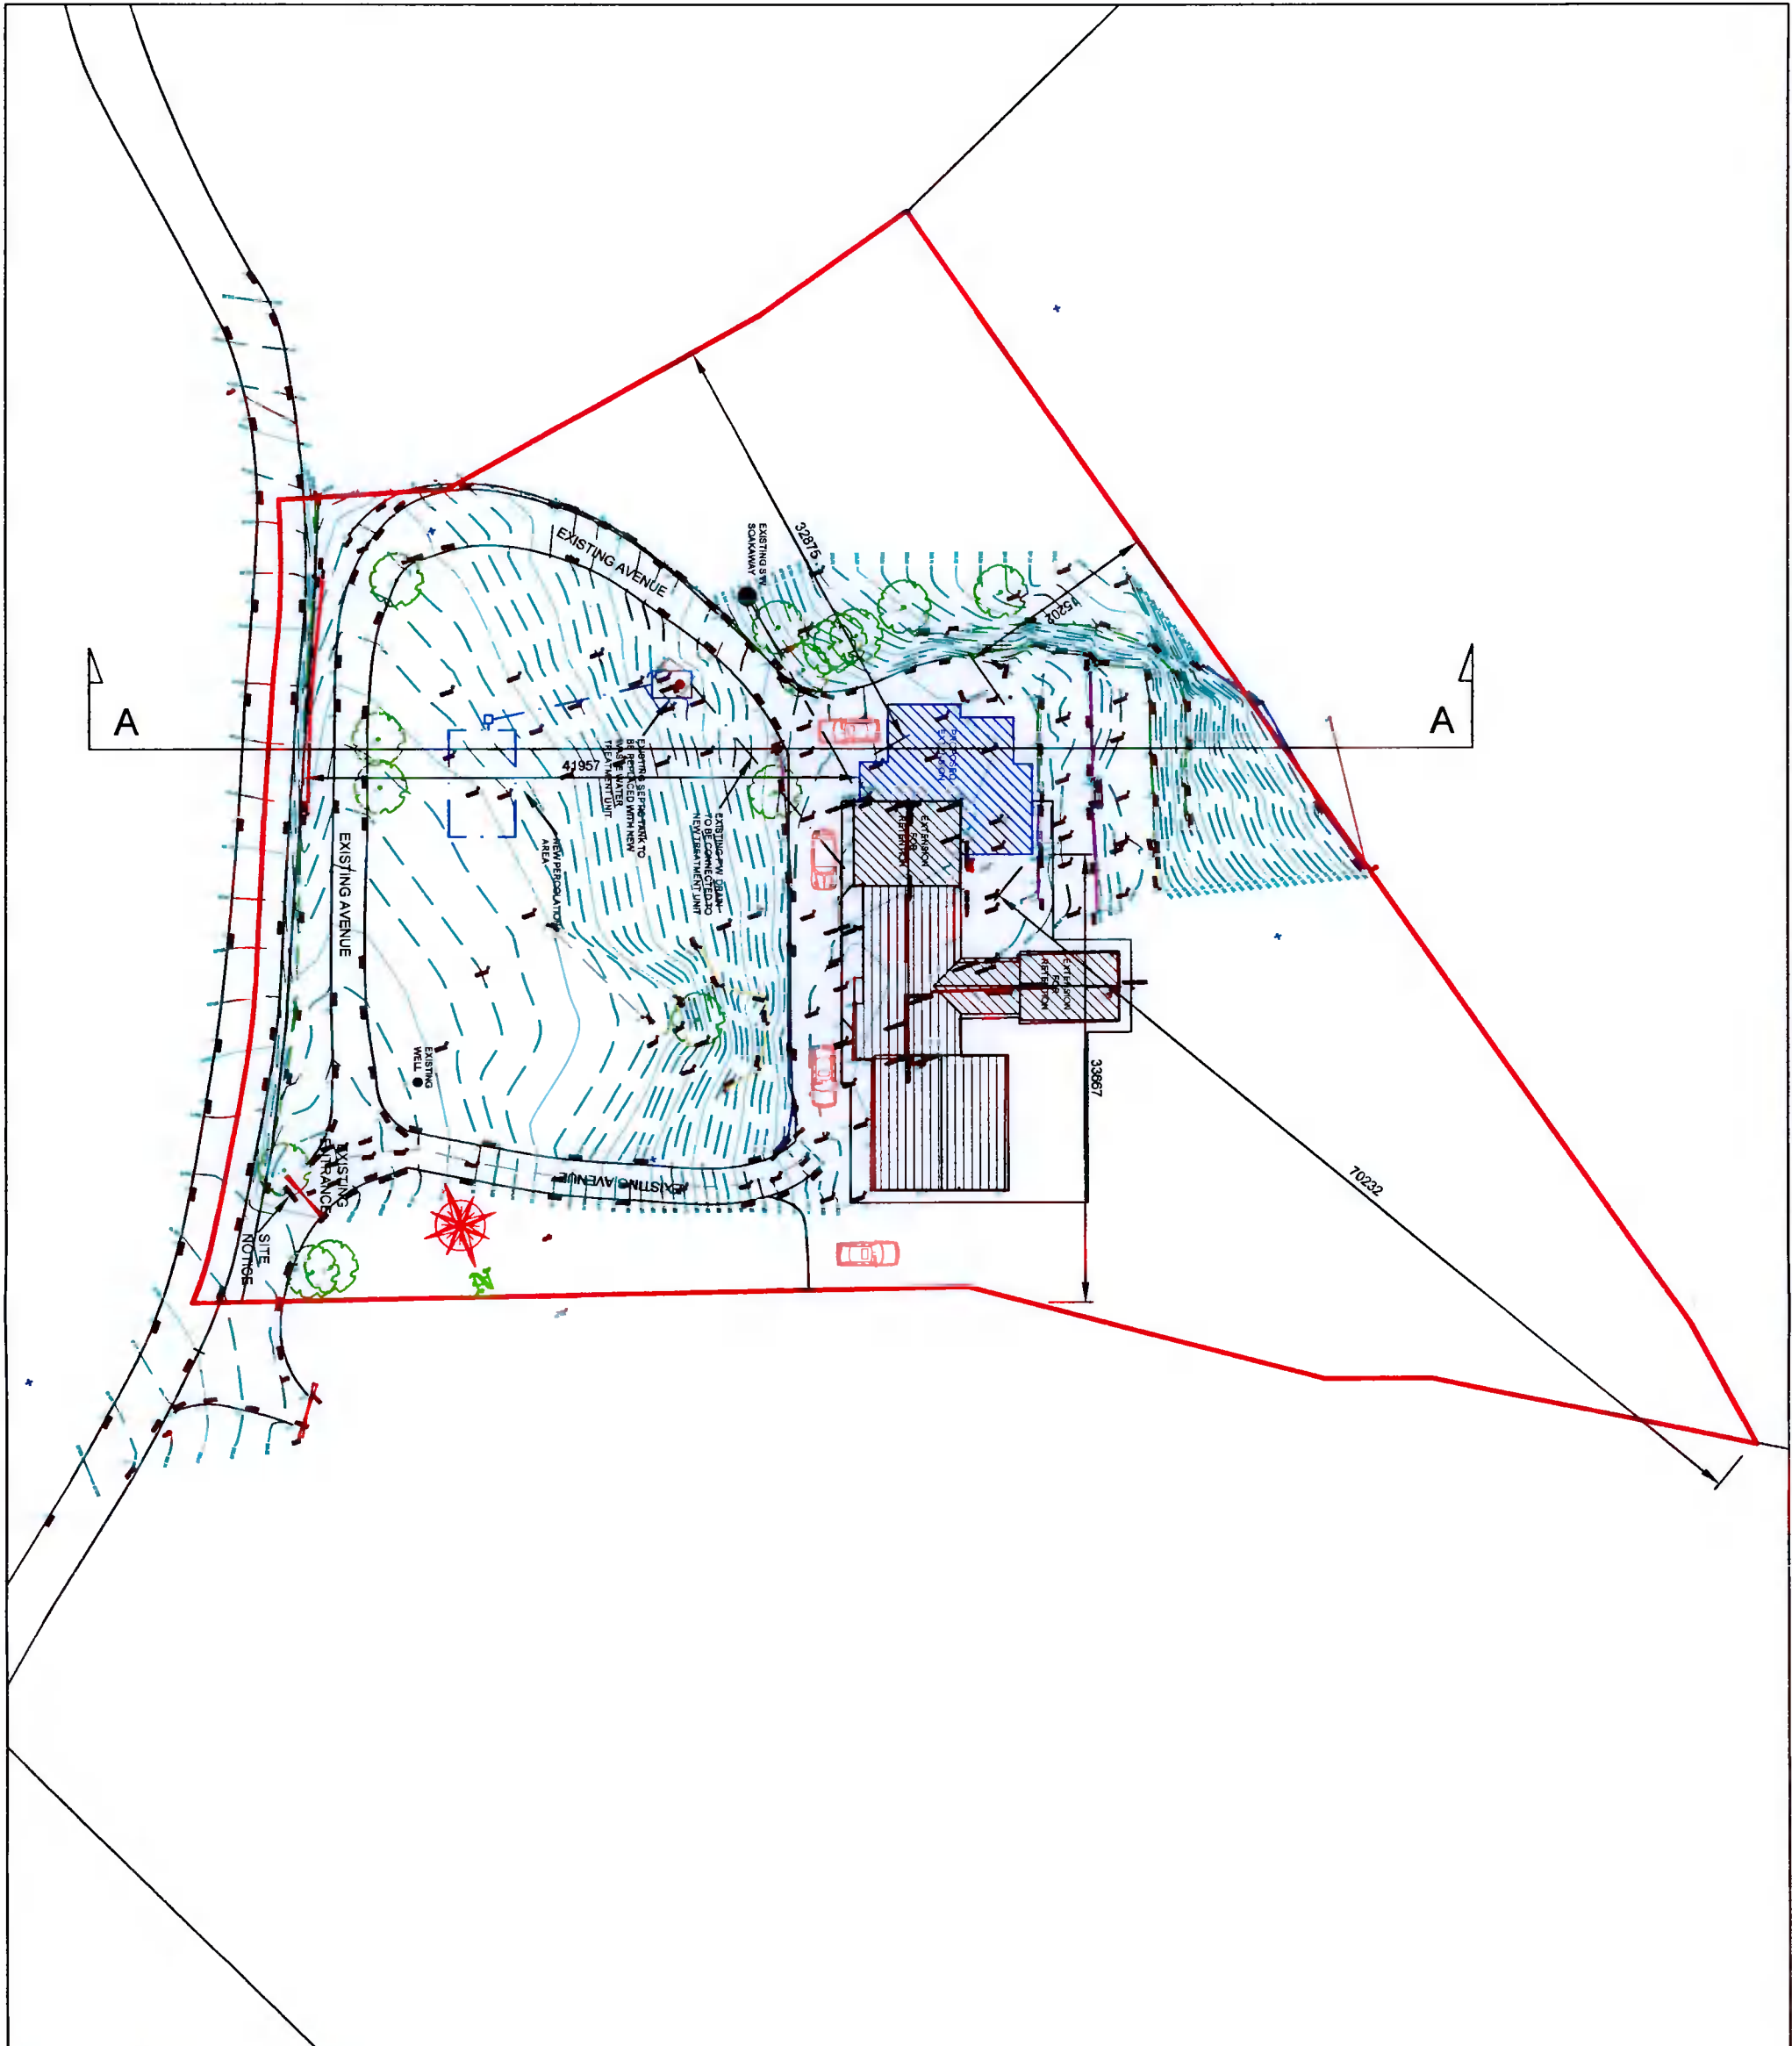

NO. \_\_\_\_\_ DATE \_\_\_\_\_  
 REVISION  
**H. K. O'DALY & ASSOCIATES**  
 ARCHITECTURAL & PLANNING CONSULTANTS  
 BINGWOOD, NAAS ROAD, CLONMOLLEN, DUBLIN 22.  
 TELEPHONE (01) 469 1127

PROJECT	SCALE	1:500
EXTENSION AT	DATE	August 2021
GLENAVARREEN,	DRAWN	<i>Seán O'Seá</i>
BRITTAS,	CHECKED	
CO. DUBLIN		
DRAWING TITLE	DRAWING NO.	821/6/10
SITE LAYOUT PLAN SHOWING CONTOURS		
CLIENT		© 2021 H.K. O'DALY & ASSOCIATES
KIETH JUSTICE		