




SECTION A-A

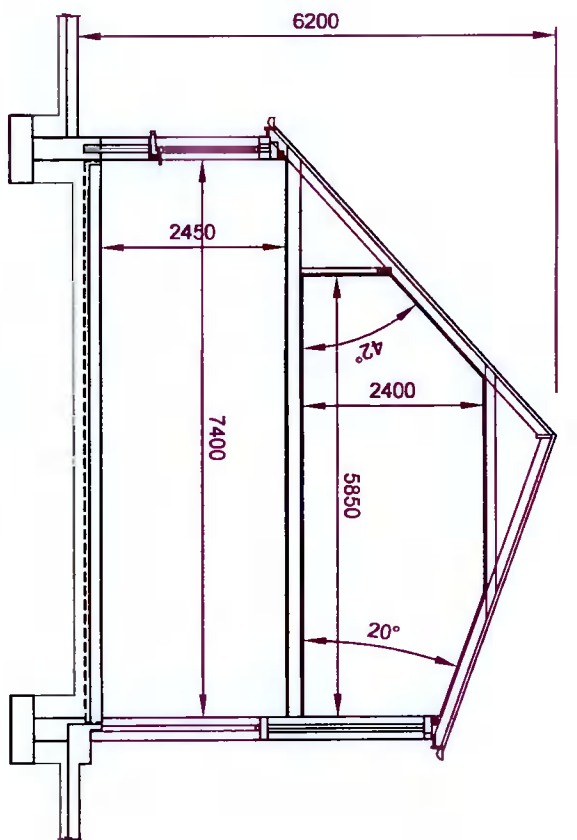

SECTION B-B

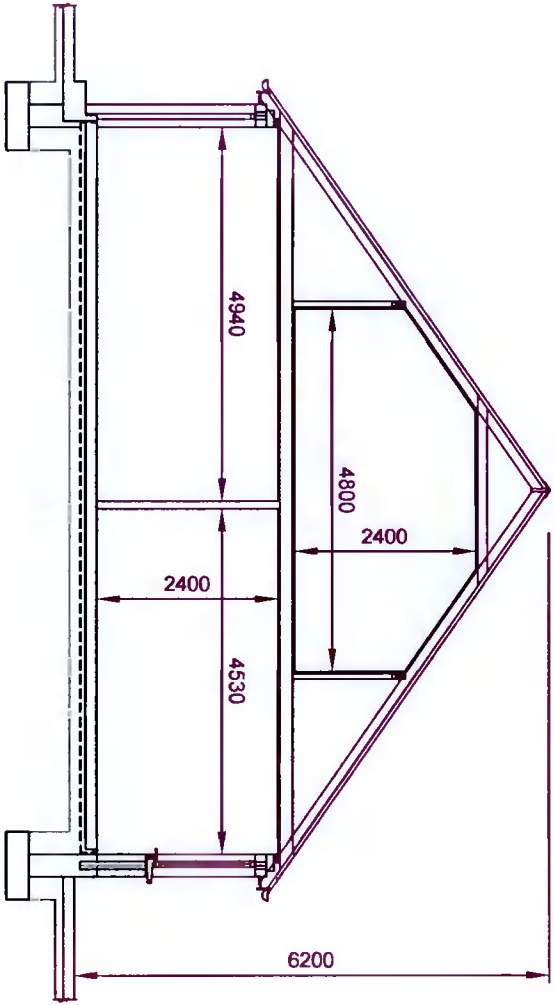

SECTION C-C

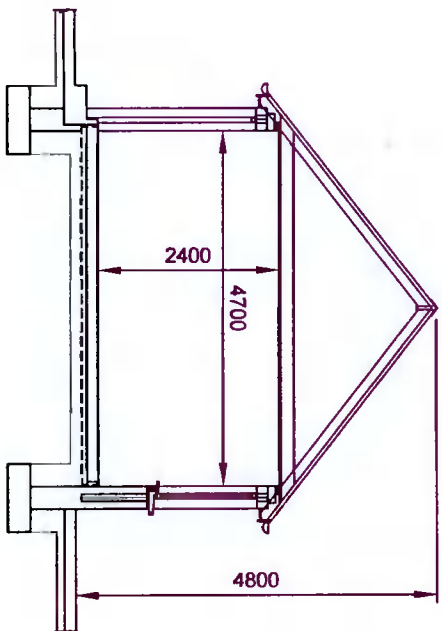


SECTION D-D


NO	REVISION	DATE

H. K. O'DALY & ASSOCIATES
 ARCHITECTURAL & PLANNING CONSULTANTS
 KINGSWOOD, NAAS ROAD, CLONDALKIN, DUBLIN 22.
 TELEPHONE (01) 459 1127

PROJECT EXTENSION AT GLENARRANEEN, BRITAS CO. DUBLIN.	SCALE 1:100
DRAWING TITLE SECTIONS.	DATE August 2021
CLIENT KEITH JUSTICE.	DRAWN <i>Keith O'Daly</i>
	CHECKED
	DRAWING NO 821/6/3
	© THIS DRAWING IS COPYRIGHT

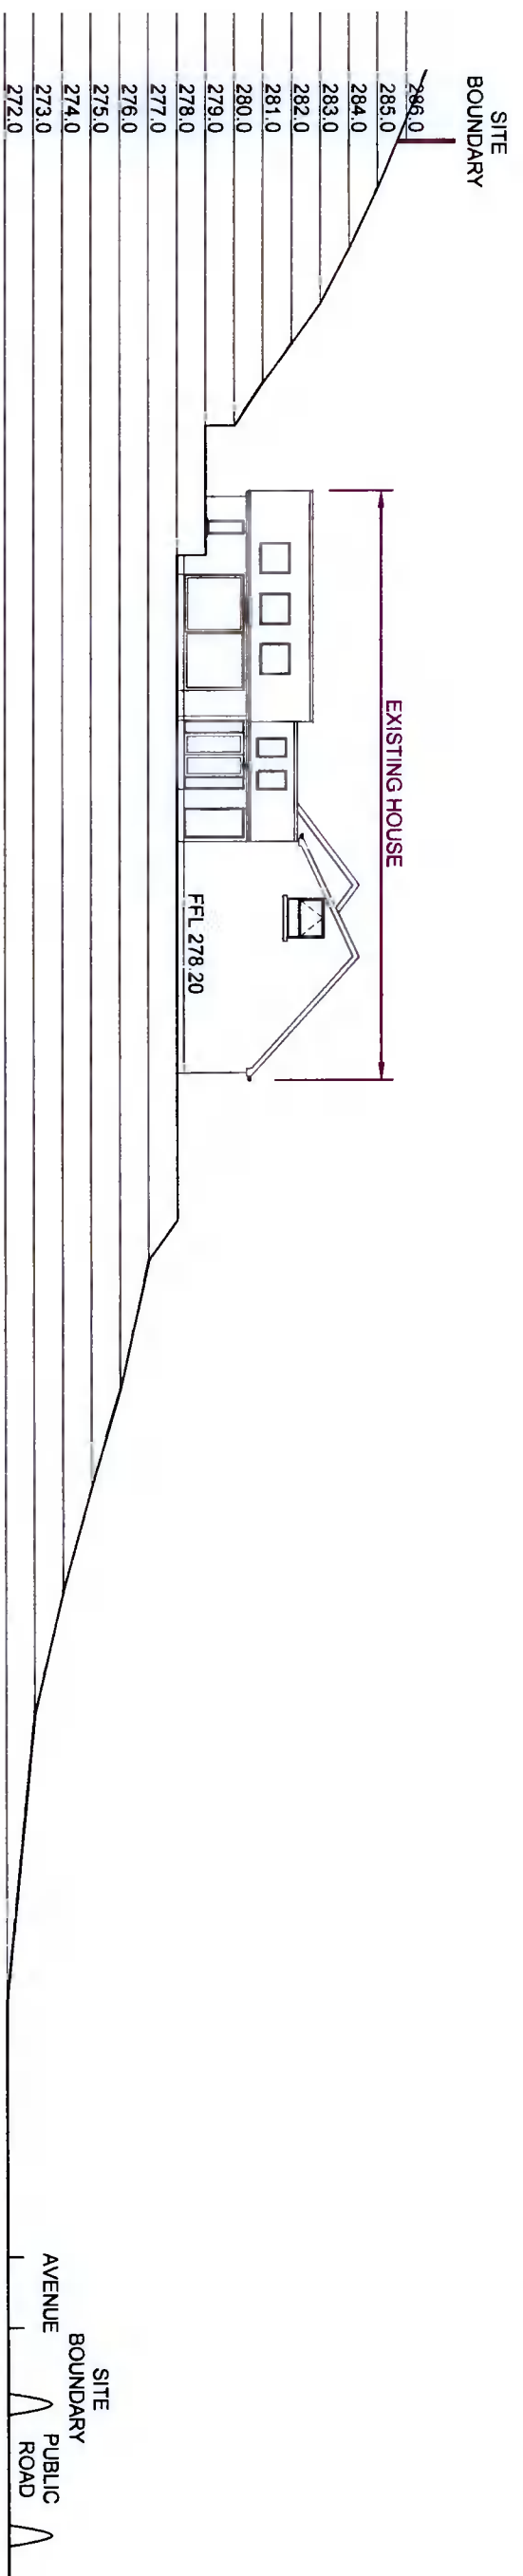

EXISTING SECTION A-A
SEE DRG. NO. 821/6/10

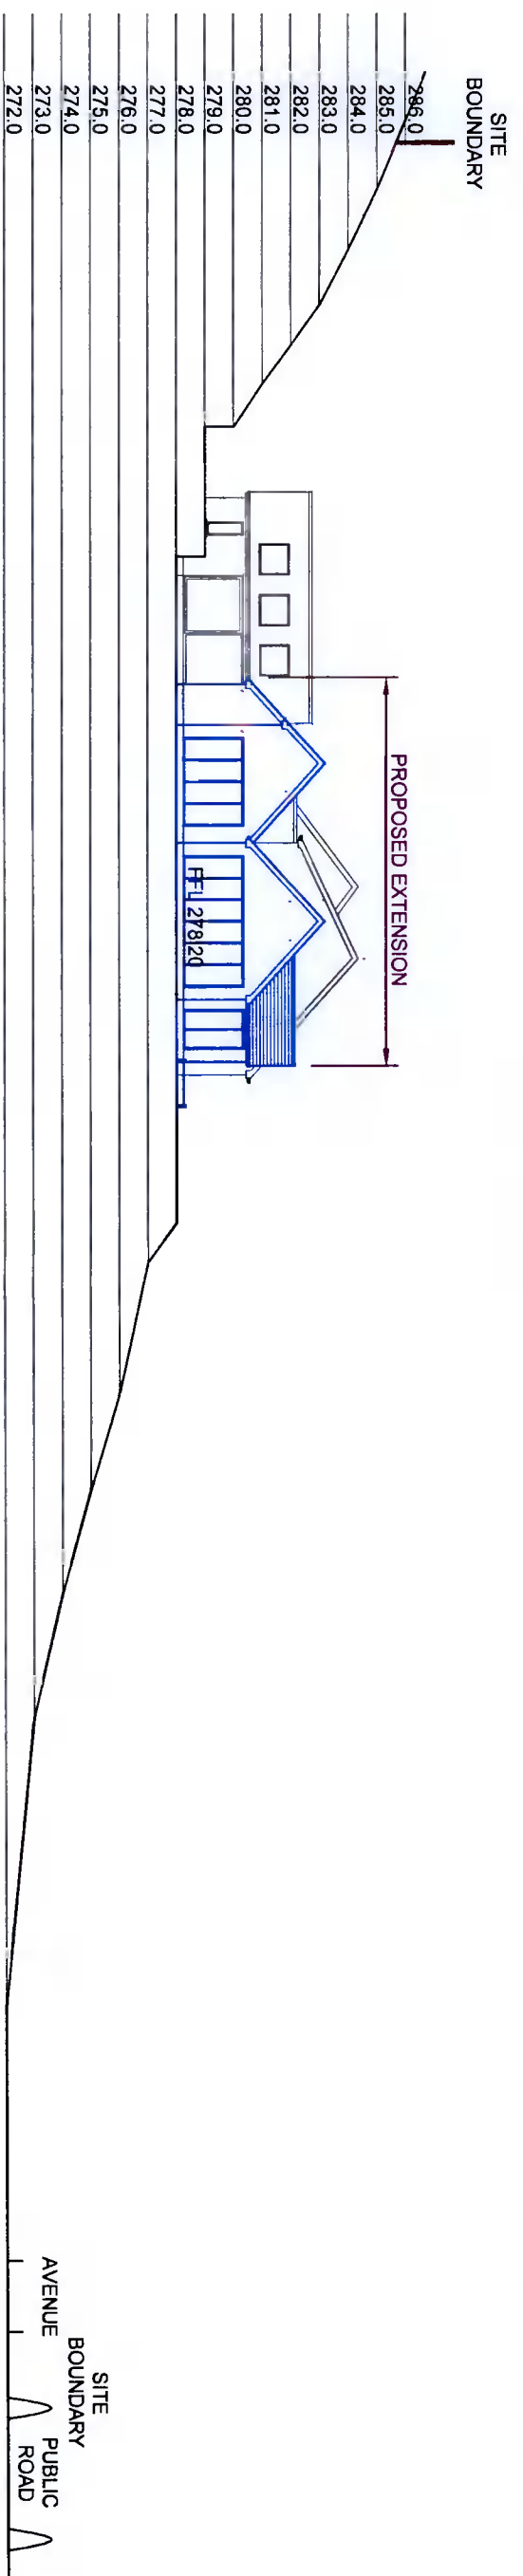

PROPOSED SECTION A-A
SEE DRG. NO. 821/6/10

NO.	REVISION	DATE
H. K. O'DALY & ASSOCIATES ARCHITECTURAL & PLANNING CONSULTANTS KINGSTOWN, NAAS ROAD, CLONDAKIN, DUBLIN 22. TELEPHONE (01) 466 1127		
PROJECT EXTENSION AT GLENANARRREEN, BRITTAS, CO. DUBLIN.	SCALE 1:250 DATE August 2021 DRAWN Keith O'Shea CHECKED	DRAWING NO. 821/6/11 © THIS DRAWING IS COPYRIGHT
DRAWING TITLE EXISTING & PROPOSED SITE CONTOUR SECTIONS		
CLIENT KIERIN JUSTICE		