
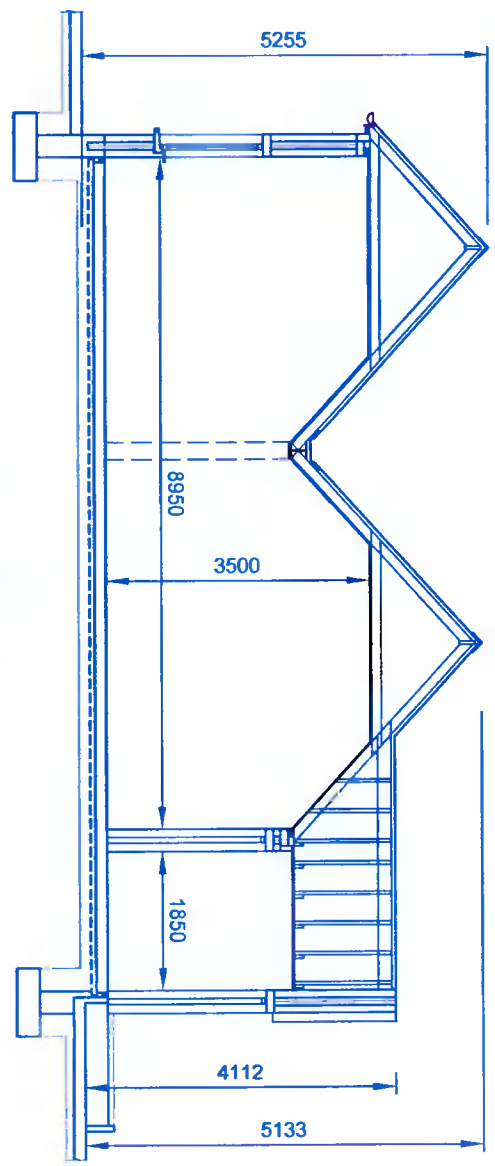
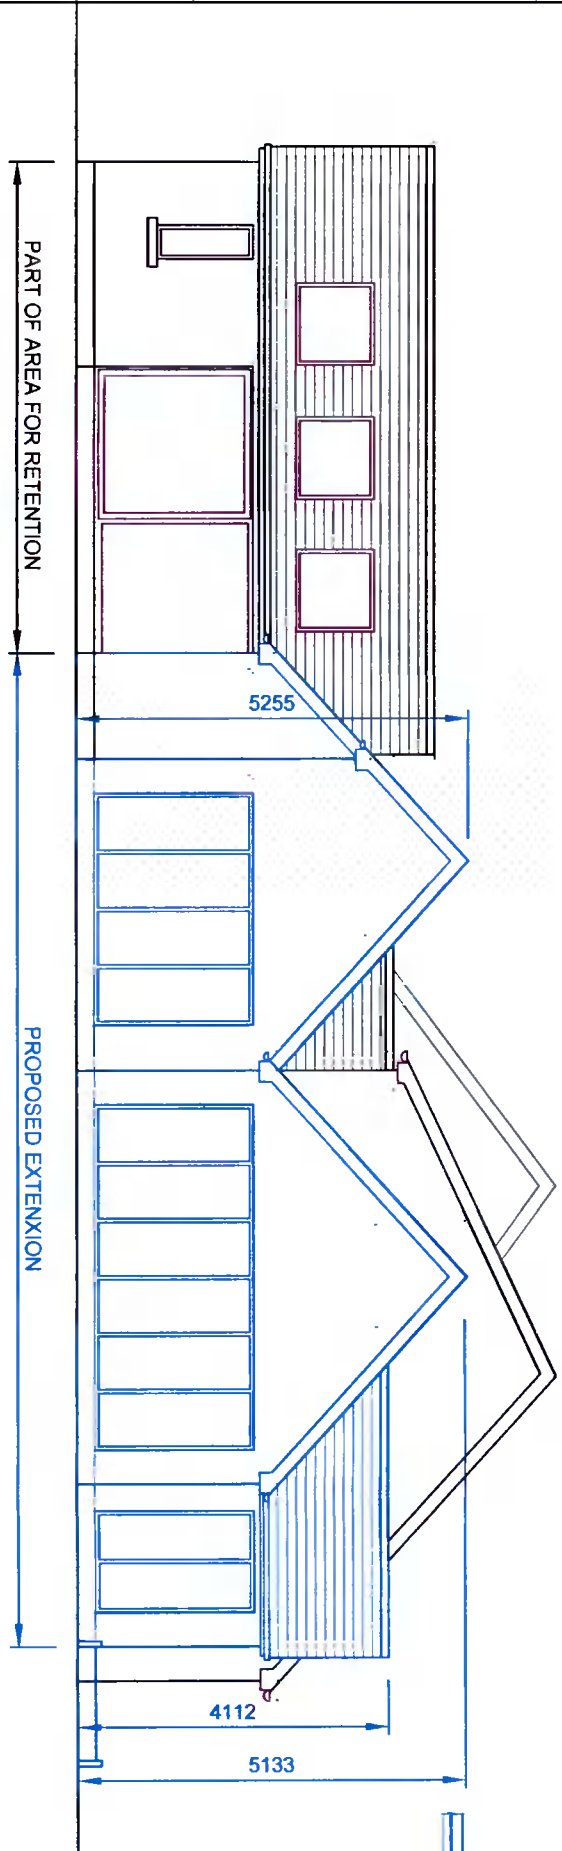


PROPOSED WORKS
SHOWN COLOURED BLUE

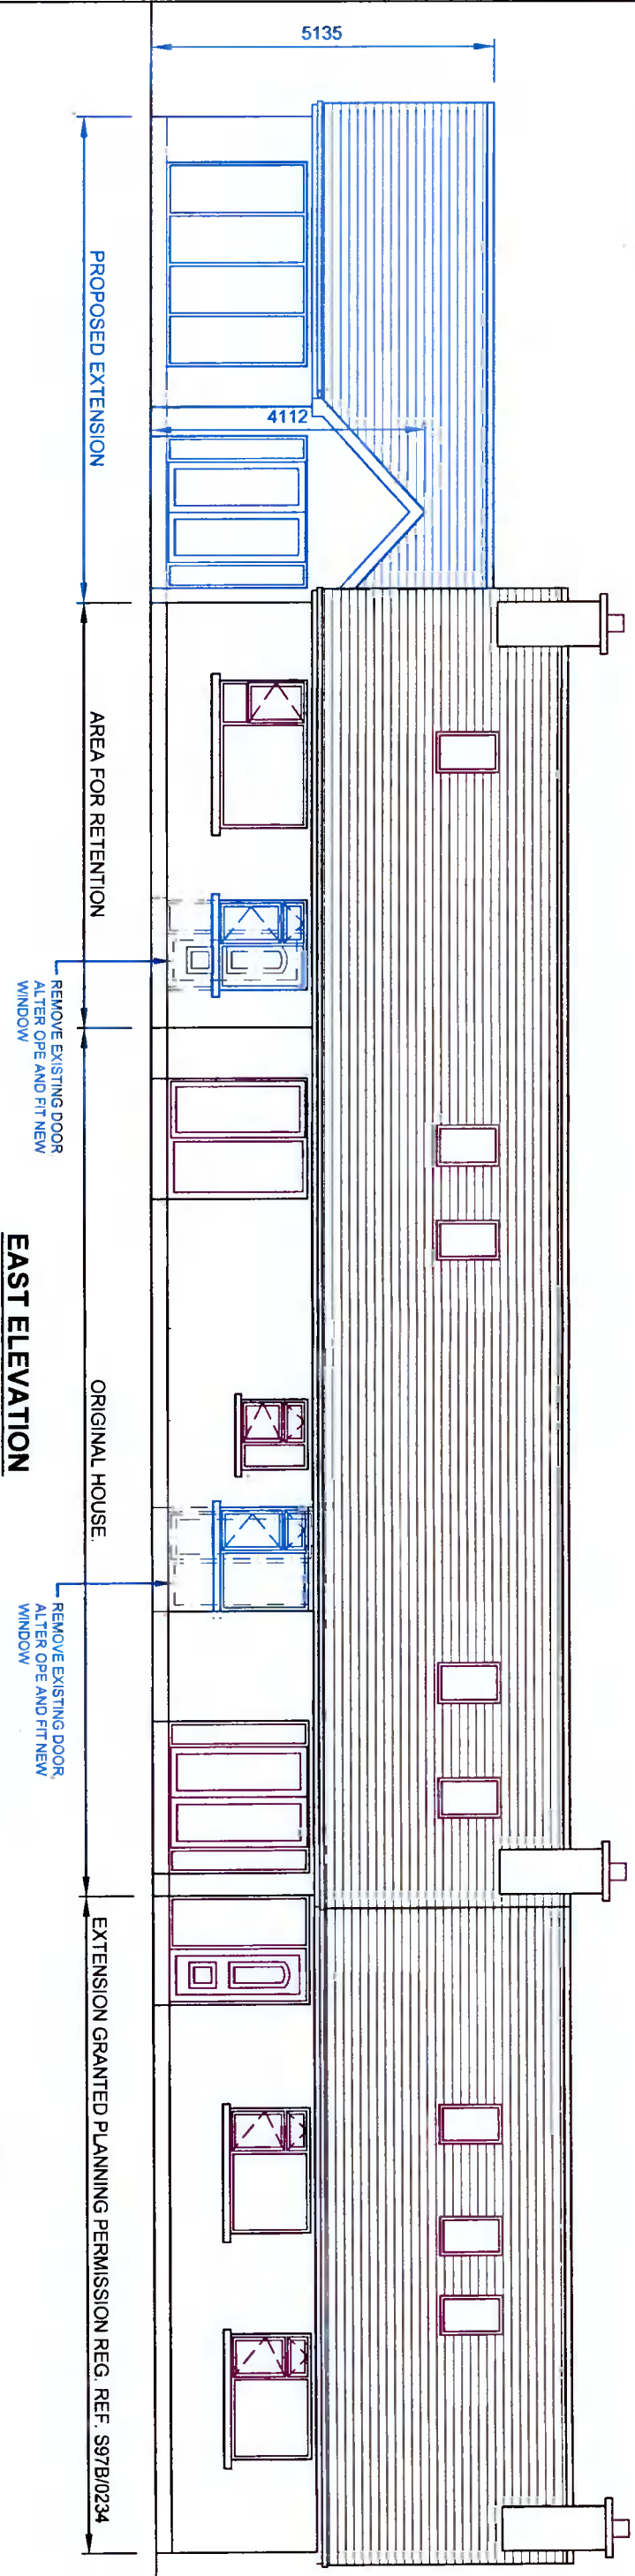

NO	REVISION	DATE

H. K. O'DALY & ASSOCIATES
ARCHITECTURAL & PLANNING CONSULTANTS
KINGSWOOD, NAAS ROAD, CLONDAKIN, DUBLIN 22.
TELEPHONE (01) 459 1127

PROJECT EXTENSION AT GLENARRANEEN, BRITTAS, CO. DUBLIN.	SCALE 1:100
DATE August 2021	DRAWN Kath O'Daly
CHECKED	
DRAWING NO 821/6/17	
CLIENT KEITH JUSTICE.	© THIS DRAWING IS COPYRIGHT