
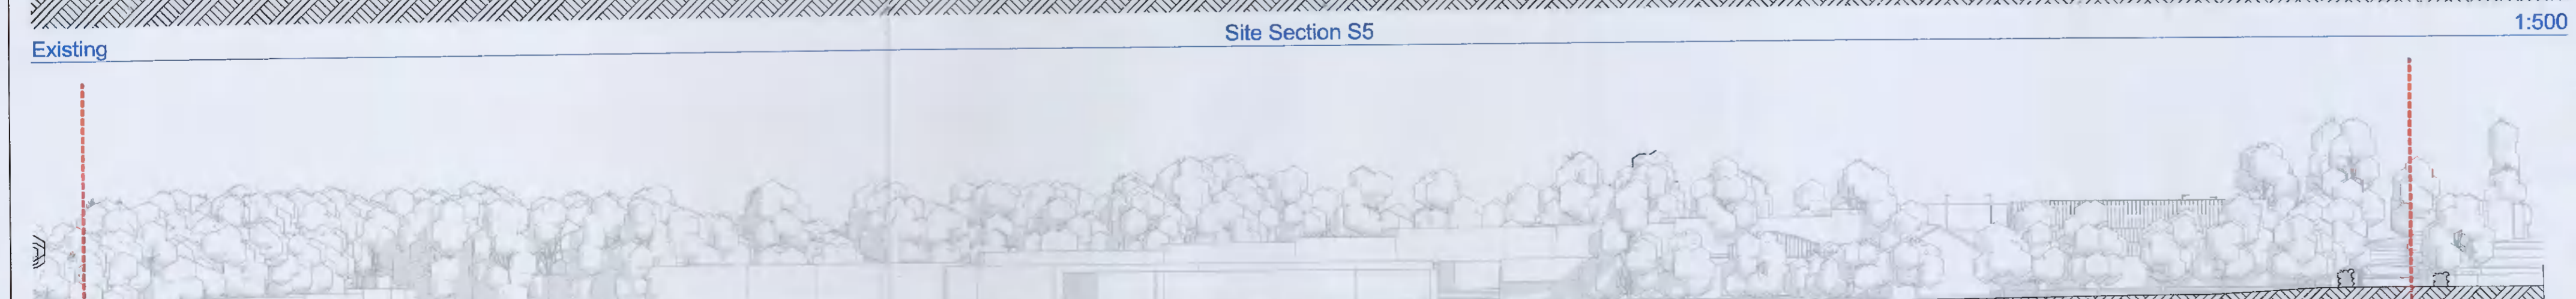
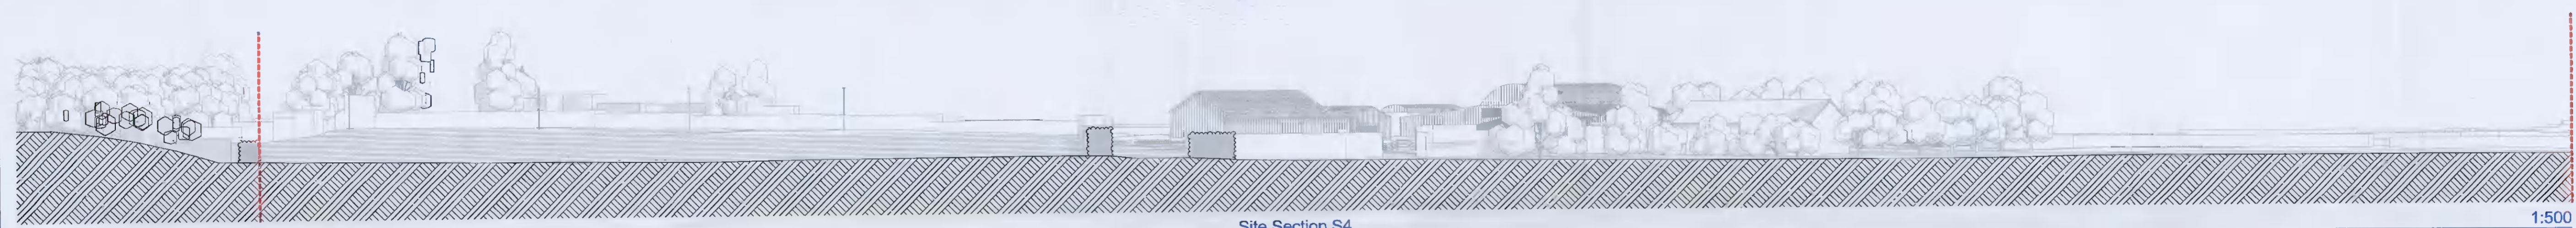
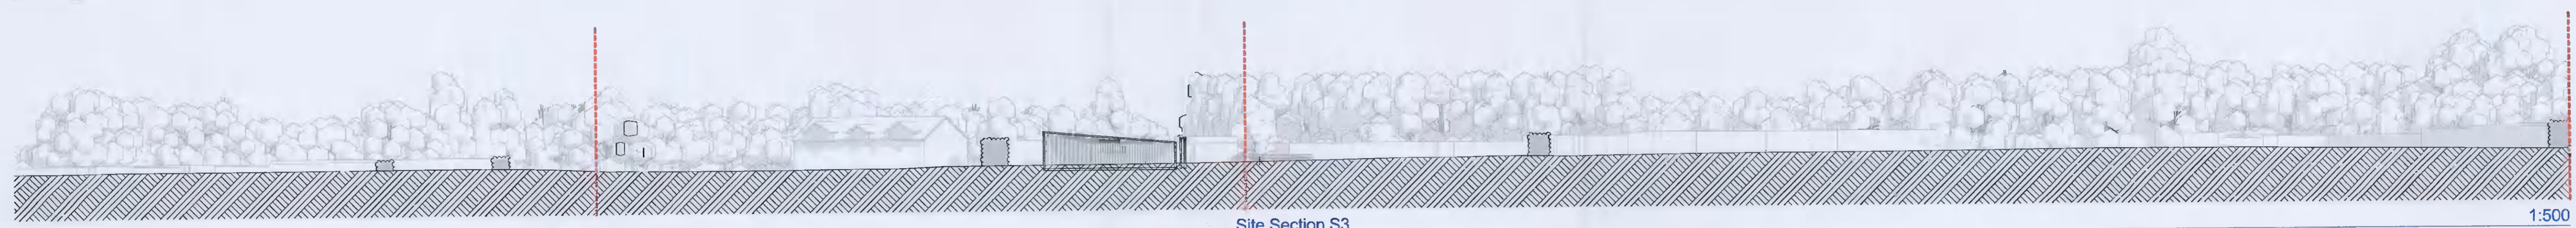
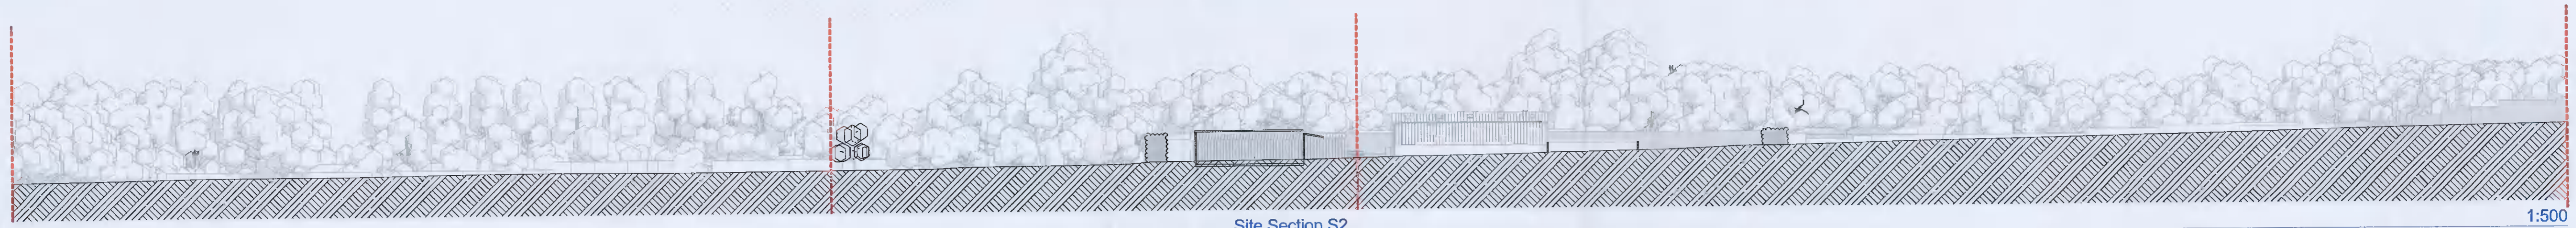


IF THE ABOVE DIMENSION DOES NOT MEASURE THREE CENTIMETERS (3 cm) EXACTLY, THIS DRAWING WILL HAVE BEEN ENLARGED OR REDUCED, AFFECTING ALL LABELED SCALES.

BY	REVISIONS	DATE

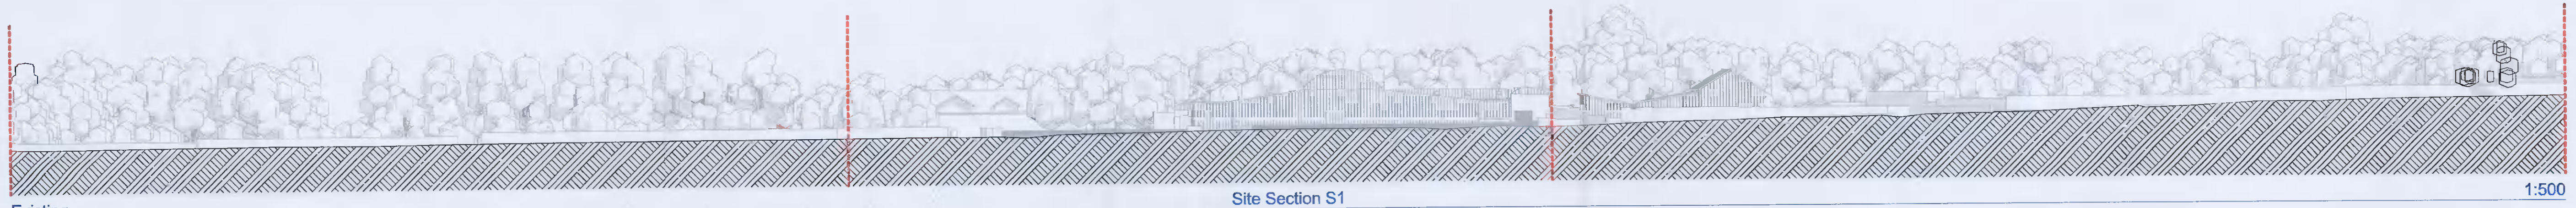

Proposed 1:3000 Key Map

**IMPORTANT NOTE:**  
 All dimensions are in millimeters. Do not scale from this drawing. This drawing is to be read in conjunction with all other associated drawings, specifications & documentation. The Architect is to be informed immediately if any discrepancy is apparent in this document. All parts of this drawing have been considered with the limitations and guidelines set down in current relevant Irish Building Regulations and Health & Safety standards. CRITICAL DIMENSIONS TO BE CHECKED ON SITE.



Cummins + Voortman Ltd

Job Title & Location  
**Clondalkin RFC**  
 Kingwood Farm  
 Monenshall Commons Lower Ireland  
 Clondalkin, Dublin, D22

Client:  
**Clondalkin RFC**

Drawing Title  
**Site Sections 1:500 - Existing**

Drawing Status  
**Planning**

Drawn by  
 B.V, J.T, C.P

Checked by  
 Bernard Voortman

Date  
**18 02 2022**

Scales  
**1:500, 1:3000**

Project Number  
**2106 1624**

Drawing Number  
**A.03.03.7**

CONTACT:  
 Tel: 01 775745 / 01 296657  
 Fax: 01 633142  
 E-mail: info@cv.ie  
 Web: www.cv.ie  
 Company Registered in Ireland No. 49312  
 © Copyright All Rights Reserved