





PFIZER GRANGE CASTLE,
GRANGE CASTLE BUSINESS PARK,
CLONDAKIN,
DUBLIN 22,
IRELAND.

WHILE THE DRAWINGS ARE NOT BEING PUBLISHED, IT IS THE
POLICY OF MEA MEDLEY ASSOCIATES TO OBTAIN AND MAINTAIN
THE NECESSARY PATENT RIGHTS FOR THE PRODUCTS AND
SERVICES TO WHICH THE DRAWINGS RELATE AND TO
PROTECT AGAINST THE UNLAWFUL REPRODUCTION OR
DISTRIBUTION OF ANY OF THE PRODUCTS, OR THE
SERVICES, OR THE INFORMATION CONTAINED THEREIN.

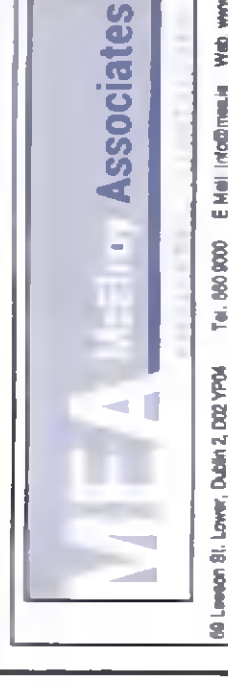

MEASUREMENTS IN MILLIMETERS UNLESS OTHERWISE SPECIFIED

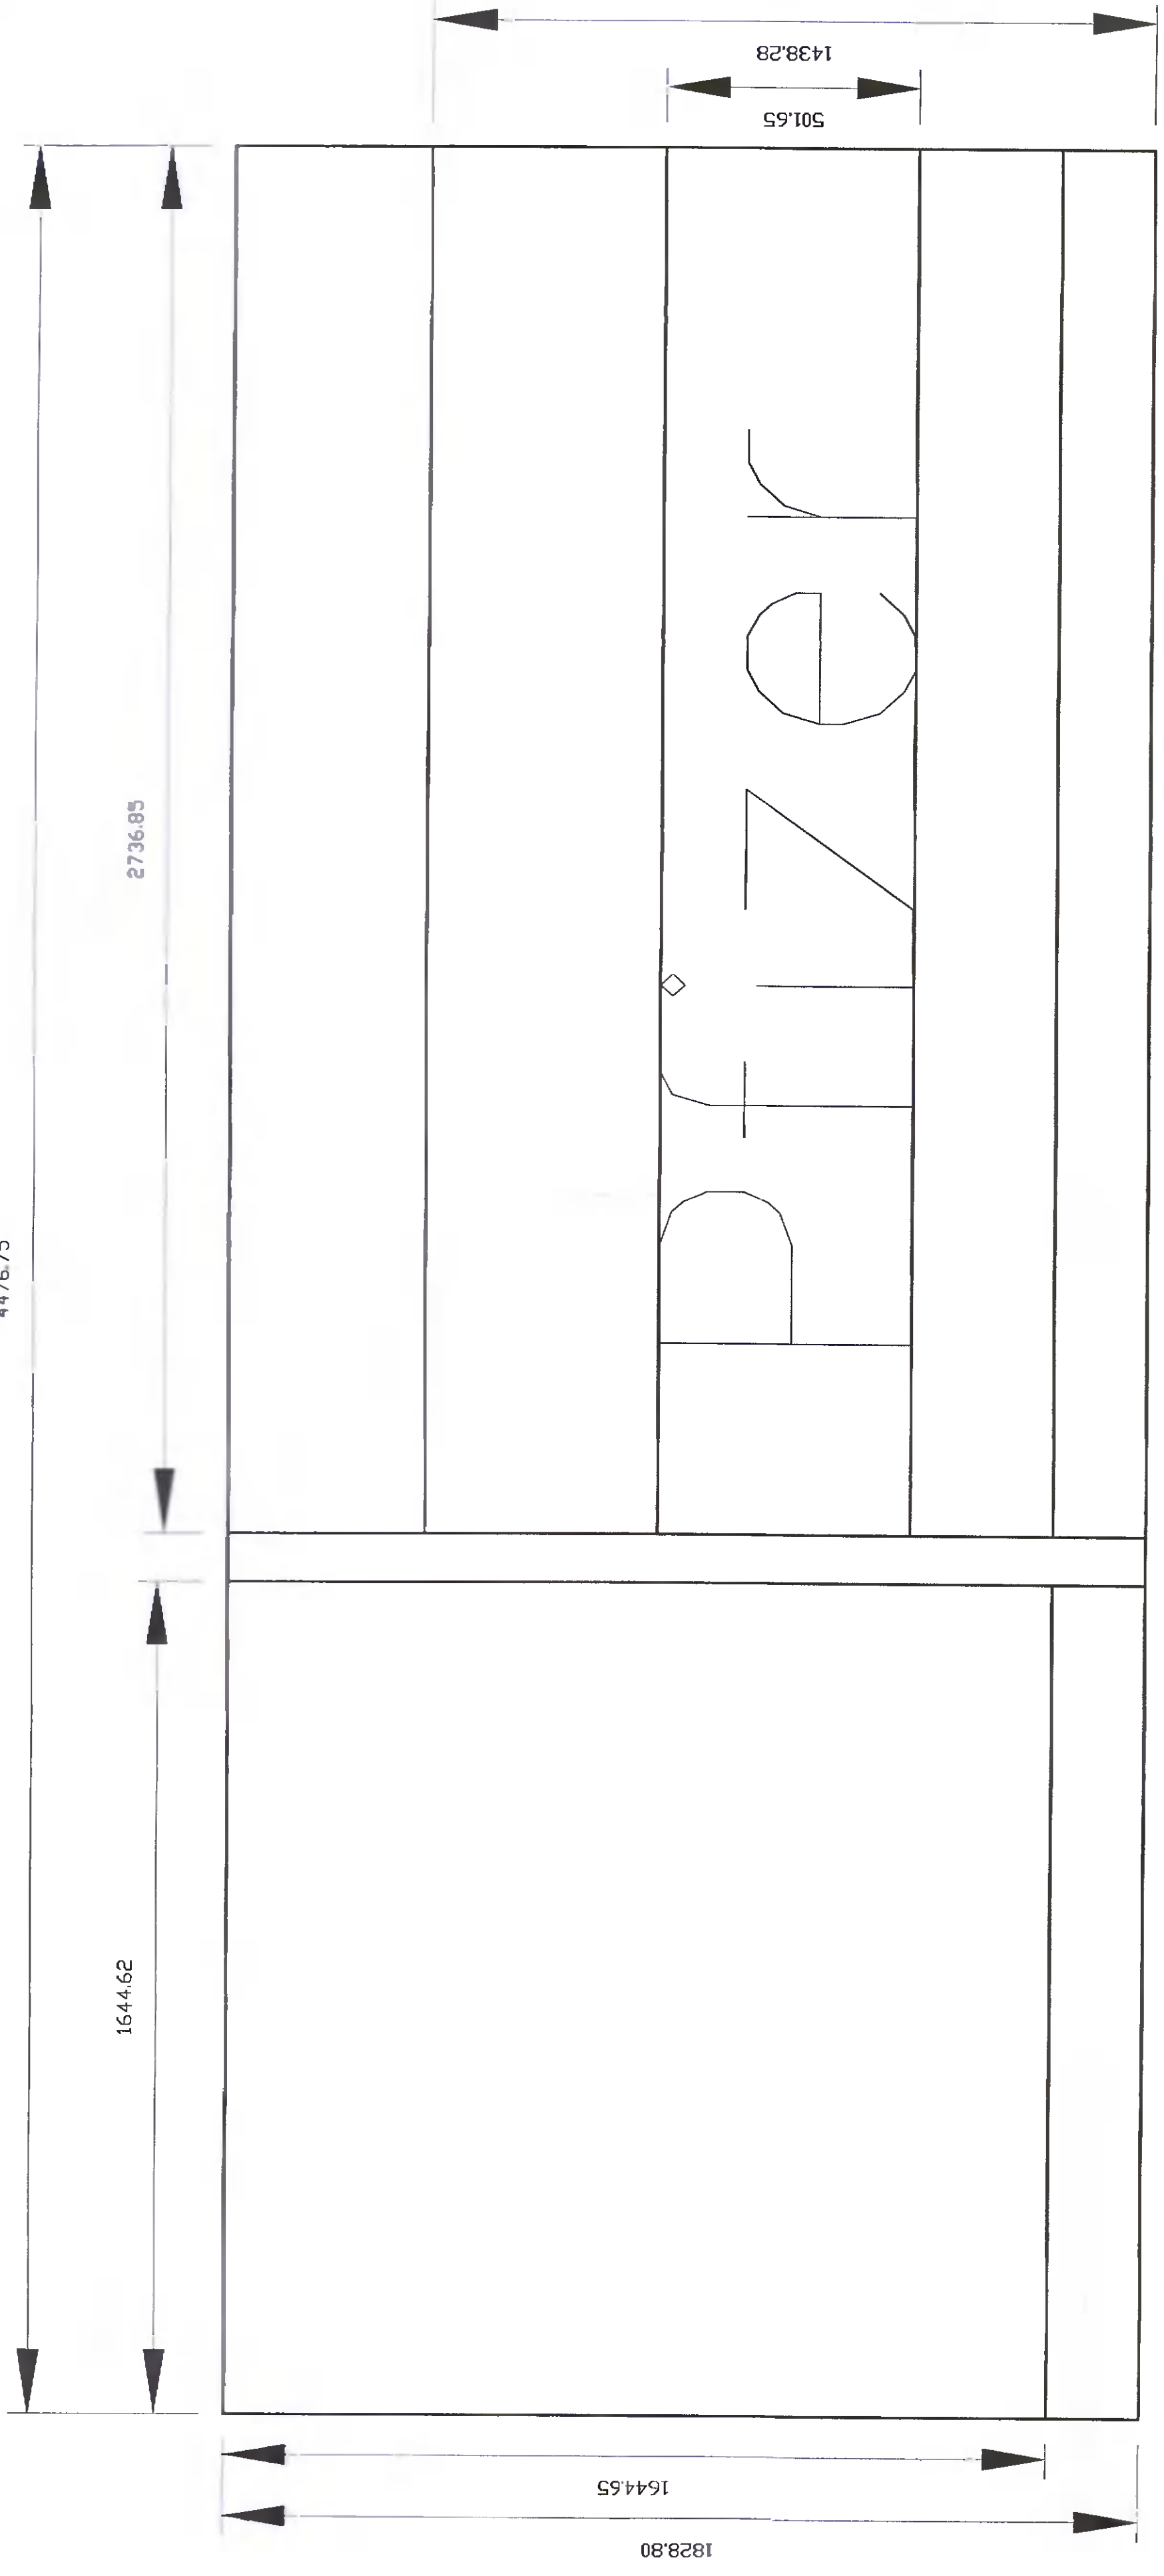


Frontal View

E28

SCALE: 1:10 @ A0

Refer to Document: Modulex Shop Drawings: Pfizer Rebranding
Program V.9 Pages 63-65 for details of finishes and art work

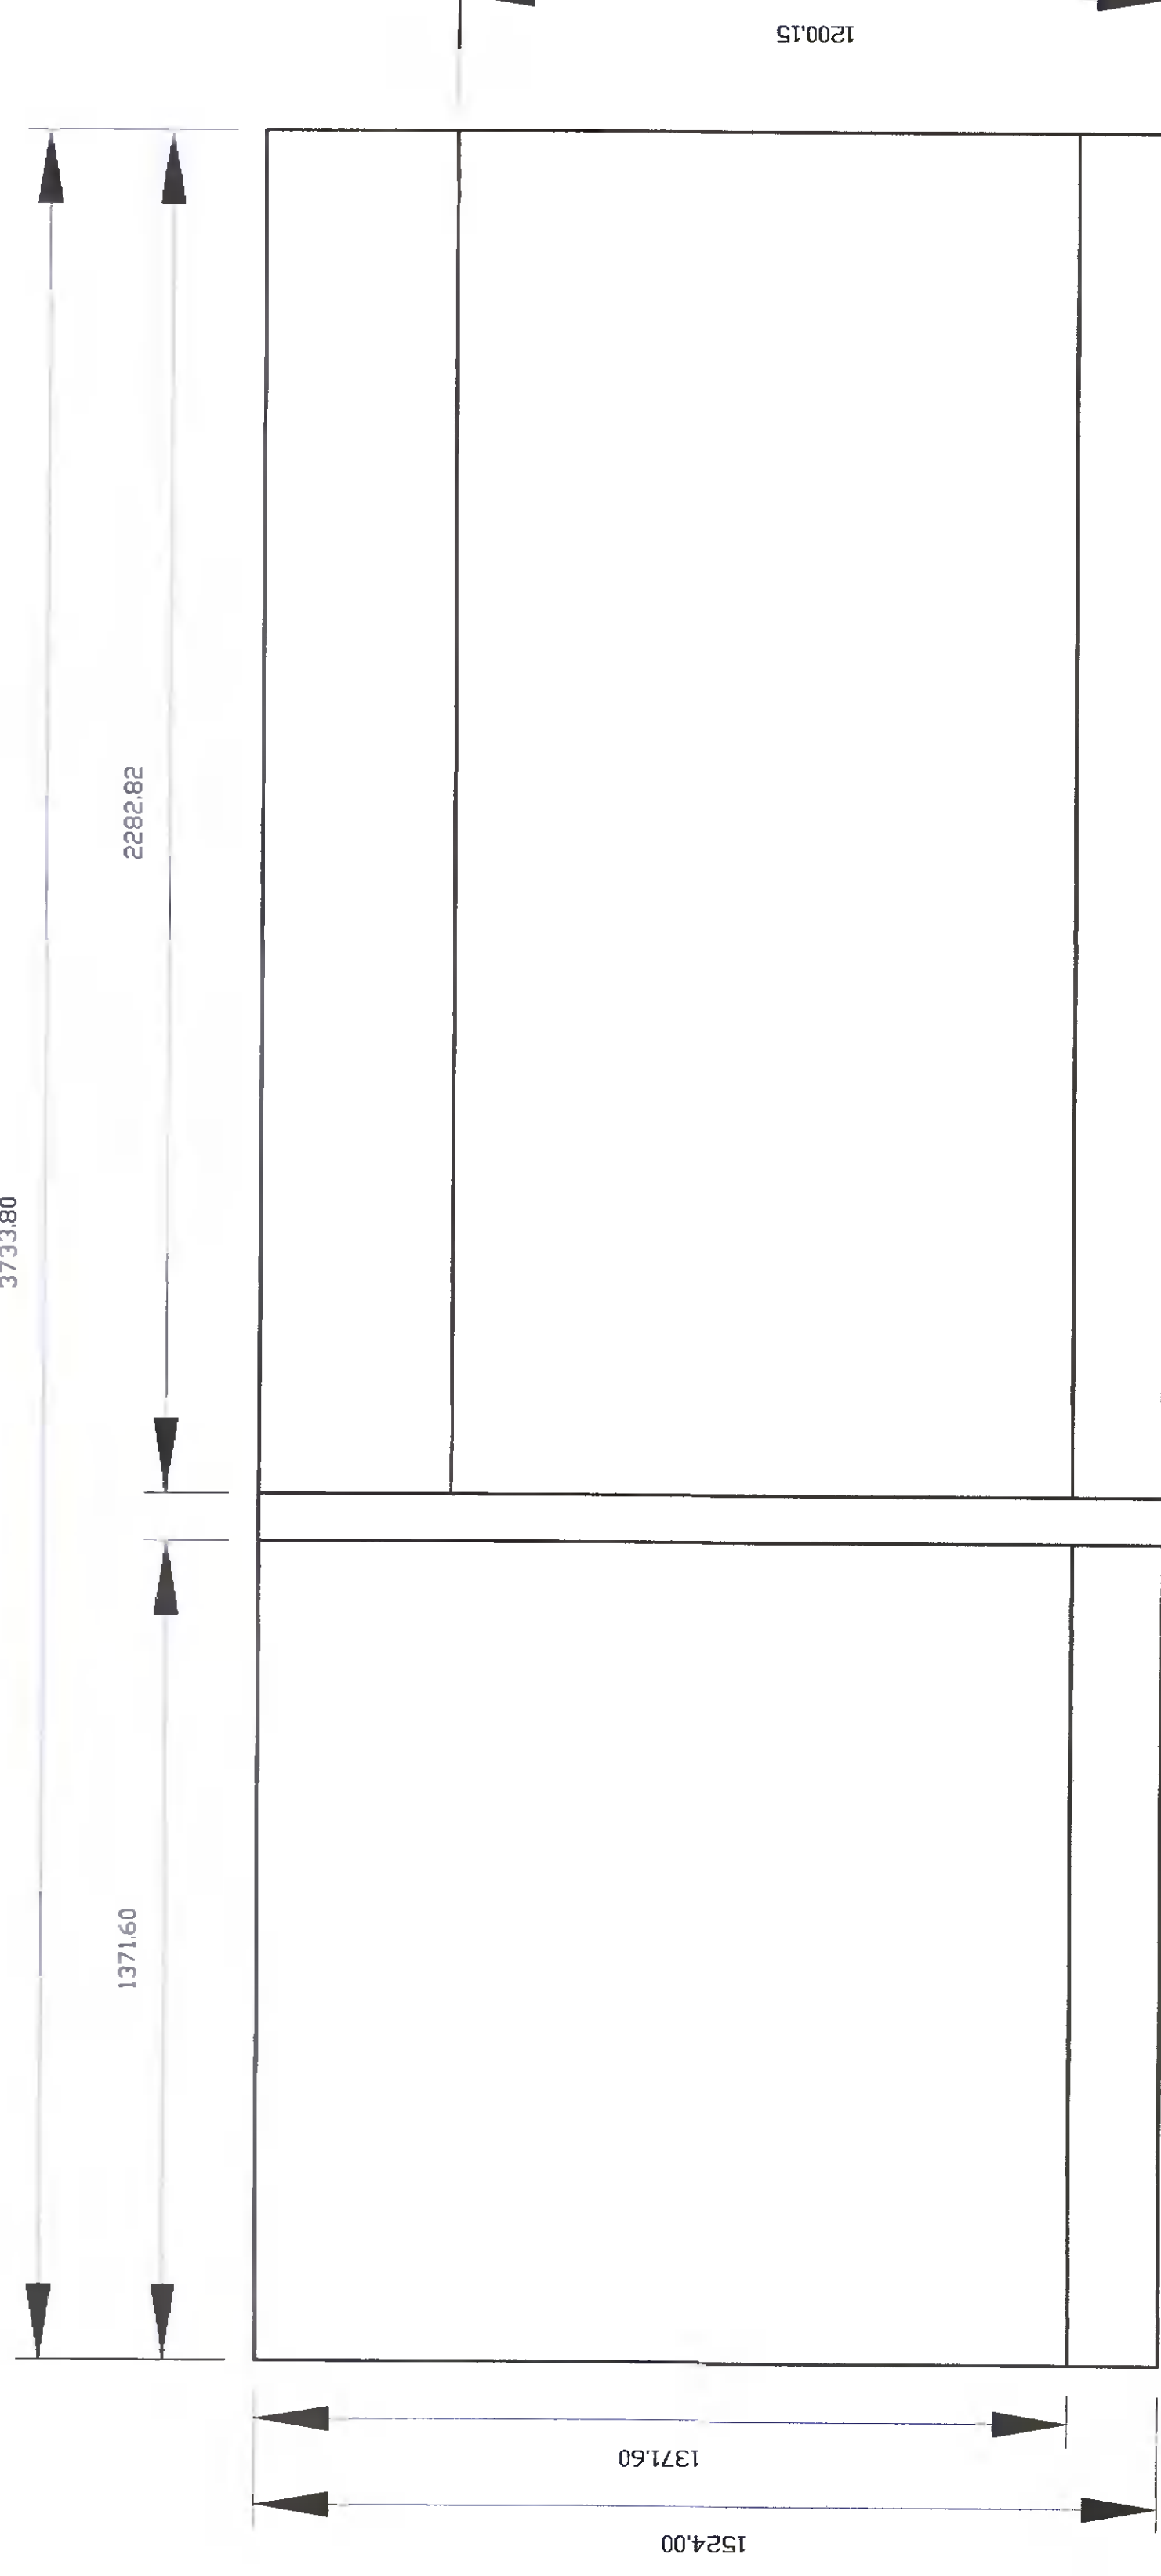


Frontal View

E29

SCALE: 1:10 @ A0

Refer to Document: Modulex Shop Drawings: Pfizer Rebranding
Program V.9 Pages 66-69 for details of finishes and art work

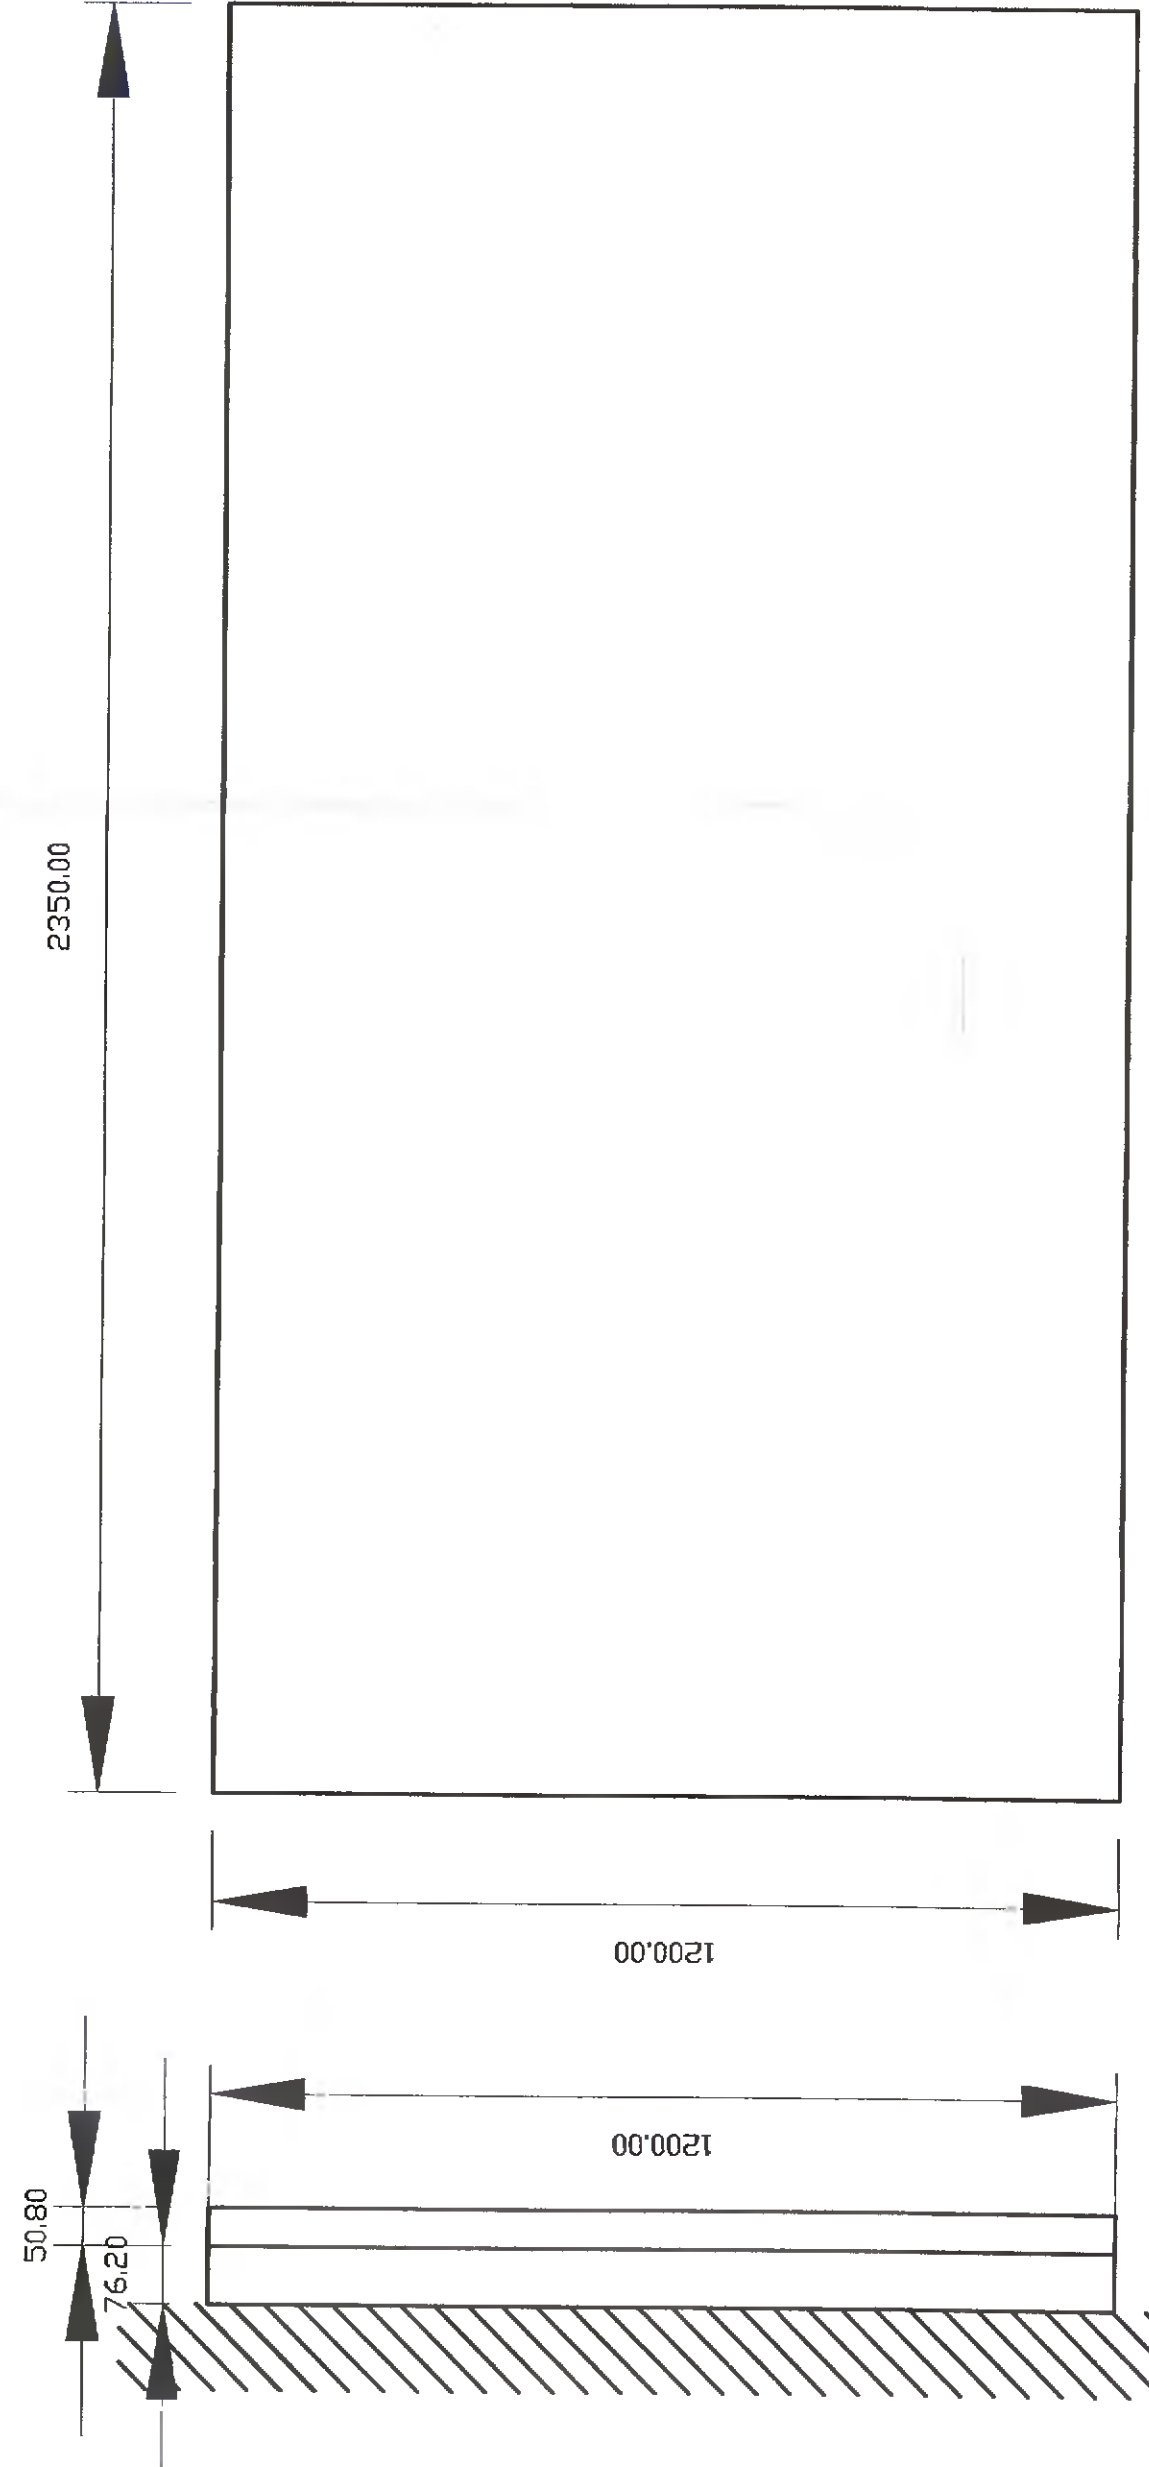


Frontal View

Side View

E31

SCALE: 1:10 @ A0

Refer to Document: Modulex Shop Drawings: Pfizer Rebranding
Program V.9 Pages 75-76 for details of finishes and art work

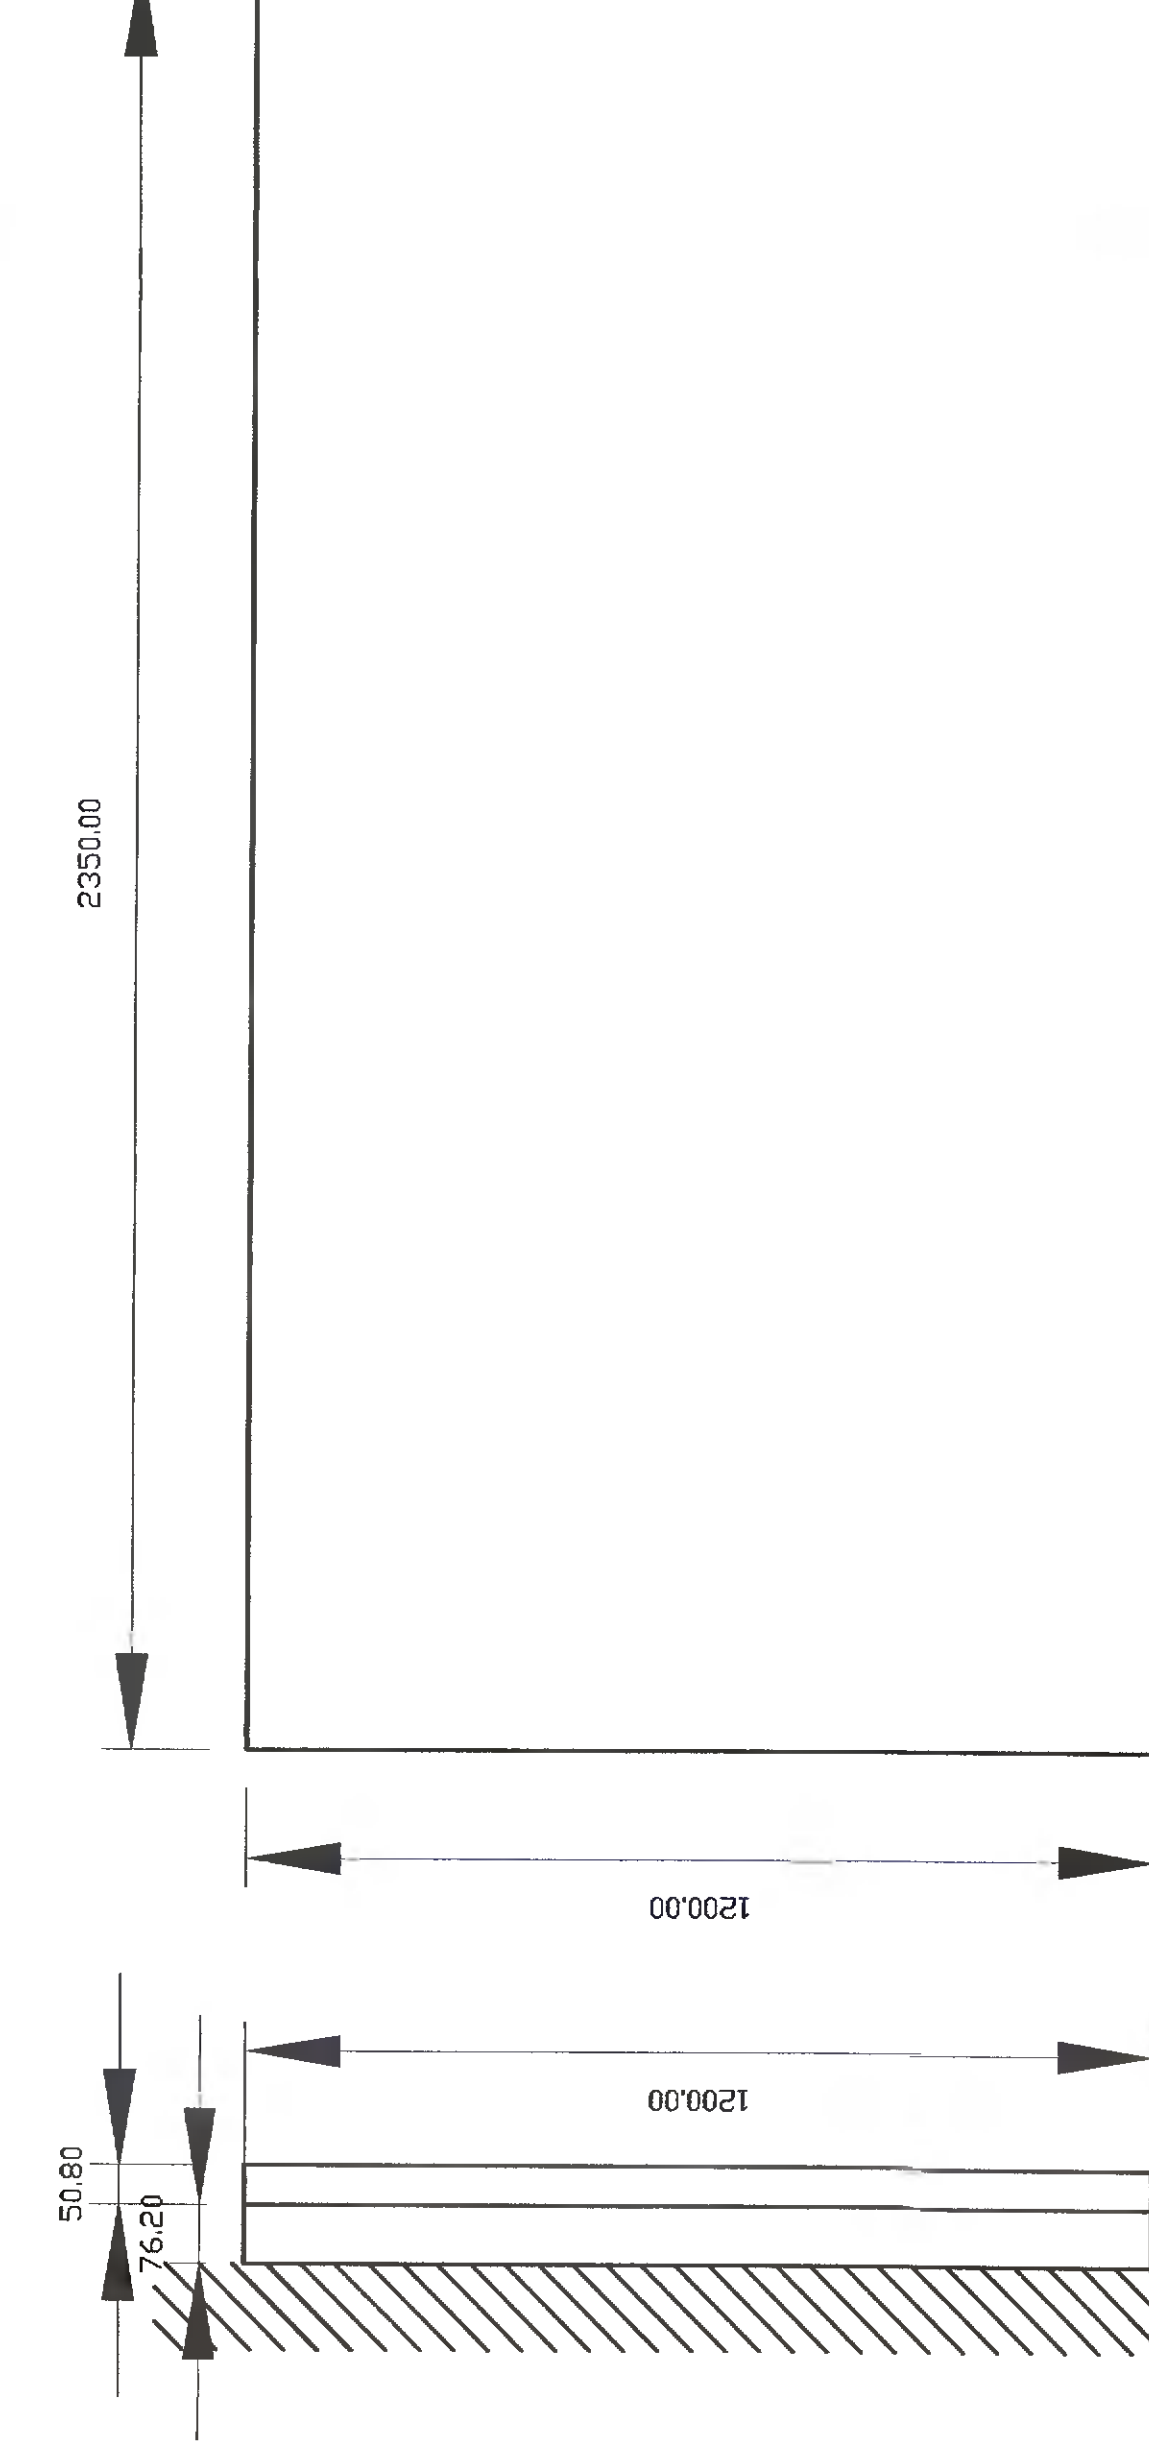

Frontal View


Side View

E35

SCALE: 1:10 @ A0

Refer to Document: Modulex Shop Drawings: Pfizer Rebranding
Program V.9 Pages 81-82 for details of finishes and art work

REV	DATE	DESCRIPTION	BY	CHECKED	APPROVED

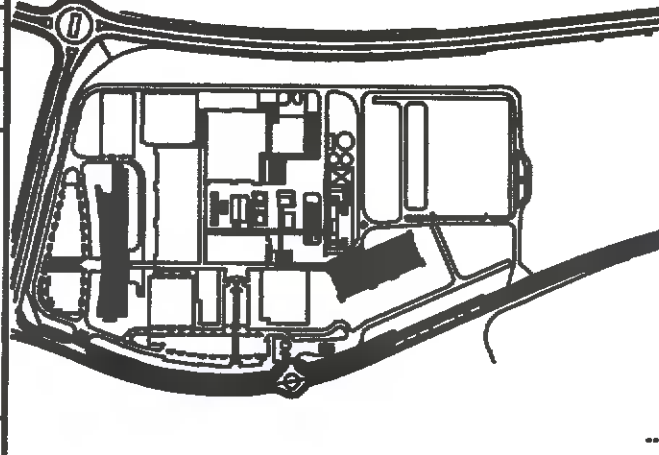

REF. PART 1:
01-04-2022
PROJECT: 110-000-362-21
BUILDING DETAILS

REBRANDING:
EXTERNAL SIGNAGE

DRAWING TITLE:
SIGNAGE DETAIL ELEVATIONS
SHEET 2

SCALE	DRAWN	CHECKED	TITLE	DATE	REVISED
1:10	DK	IMCS	MHCS		

PROJECT NO: 11165/MEA/00/ASK/0033
SHEET NO: B