


The copyright of this drawing is vested with Constophine & Wright Ltd and must not be copied or reproduced without the consent of the company.

Figured dimensions only to be taken from this drawing. DO NOT SCALE. All contractors must visit the site and be responsible for checking all setting out dimensions and notifying the architect of any discrepancies prior to any manufacture or construction work.

NOTES:

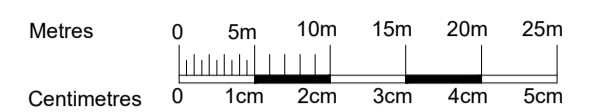

SCALE 1:500

LEGEND

- SITE BOUNDARY OUTLINE IN RED
2.79 HEC, 6.89 ACRES
- Building Phase A
- Building Phase B

P02 20/01/22	FULL APPLICATION SUBMISSION	AM	
P01 25/05/21	PRE-APPLICATION SUBMISSION	AM	
Rev	Date	Initial Notes	Chk

PLANNING

Client
Steeplefield Limited

Project
Greenhills Road, Walkingstown
Dublin 12

Drawing Title
PROPOSED PHASING PLAN

Drawn	Checked	Paper Size	Scale	Date
PT	AM	A1	1:500	25/05/2021

Project No. PE18001	Drawing No. 000151
------------------------	-----------------------

Drawing BIM Name:
PE18001-CWO-ZZ-ZZ-DR-A-000151

CDE Area	Suitability Code	BIM Revision
----------	------------------	--------------

C+W O'BRIEN
ARCHITECTS
No.1 Sarsfield Quay, Dublin 7, D07 R9FH
t: 01 518 0170 e: admin@cwoarchitects.ie
Dublin | London | Warwick | Manchester
www.cwoarchitects.ie