

Reproduced under licence
 Ordnance Survey Ireland
 Licence no. CYAL50189977
 A&D Weichert & Partners Architects

Output Format:
 =====
 RASTER

Output File:
 =====
 R_00_25294494_00000001.tif

Map Series:
 =====
 6 inch

MH053+053A
 REVISION DATE = 31-Dec-1909
 SURVEY DATE = 31-Dec-1836

KE011
 REVISION DATE = 31-Dec-1939
 SURVEY DATE = 31-Dec-1837
 LEVELLED DATE = 31-Dec-1940

DN017
 REVISION DATE = 31-Dec-1937
 SURVEY DATE = 31-Dec-1837
 LEVELLED DATE = 31-Dec-1937

Raster Extent:
 =====
 LLX,LLY = 701510,732862
 LRX,LRV = 705016,732862
 ULX,ULY = 701510,735460
 URX,URV = 705016,735460


Projection:
 =====
 ITM

ITM Centre Point Co-ordinate:
 =====
 X,Y = 703263,734161

Extraction Date:
 =====
 26-Apr-2017

Copyright:
 =====
 © Suirbhéireacht Ordanáis Éireann, 2017
 © Ordnance Survey Ireland, 2017

DO NOT SCALE
 USE FIGURED DIMENSIONS ONLY
 ALL DIMENSIONS TO BE CHECKED ON SITE

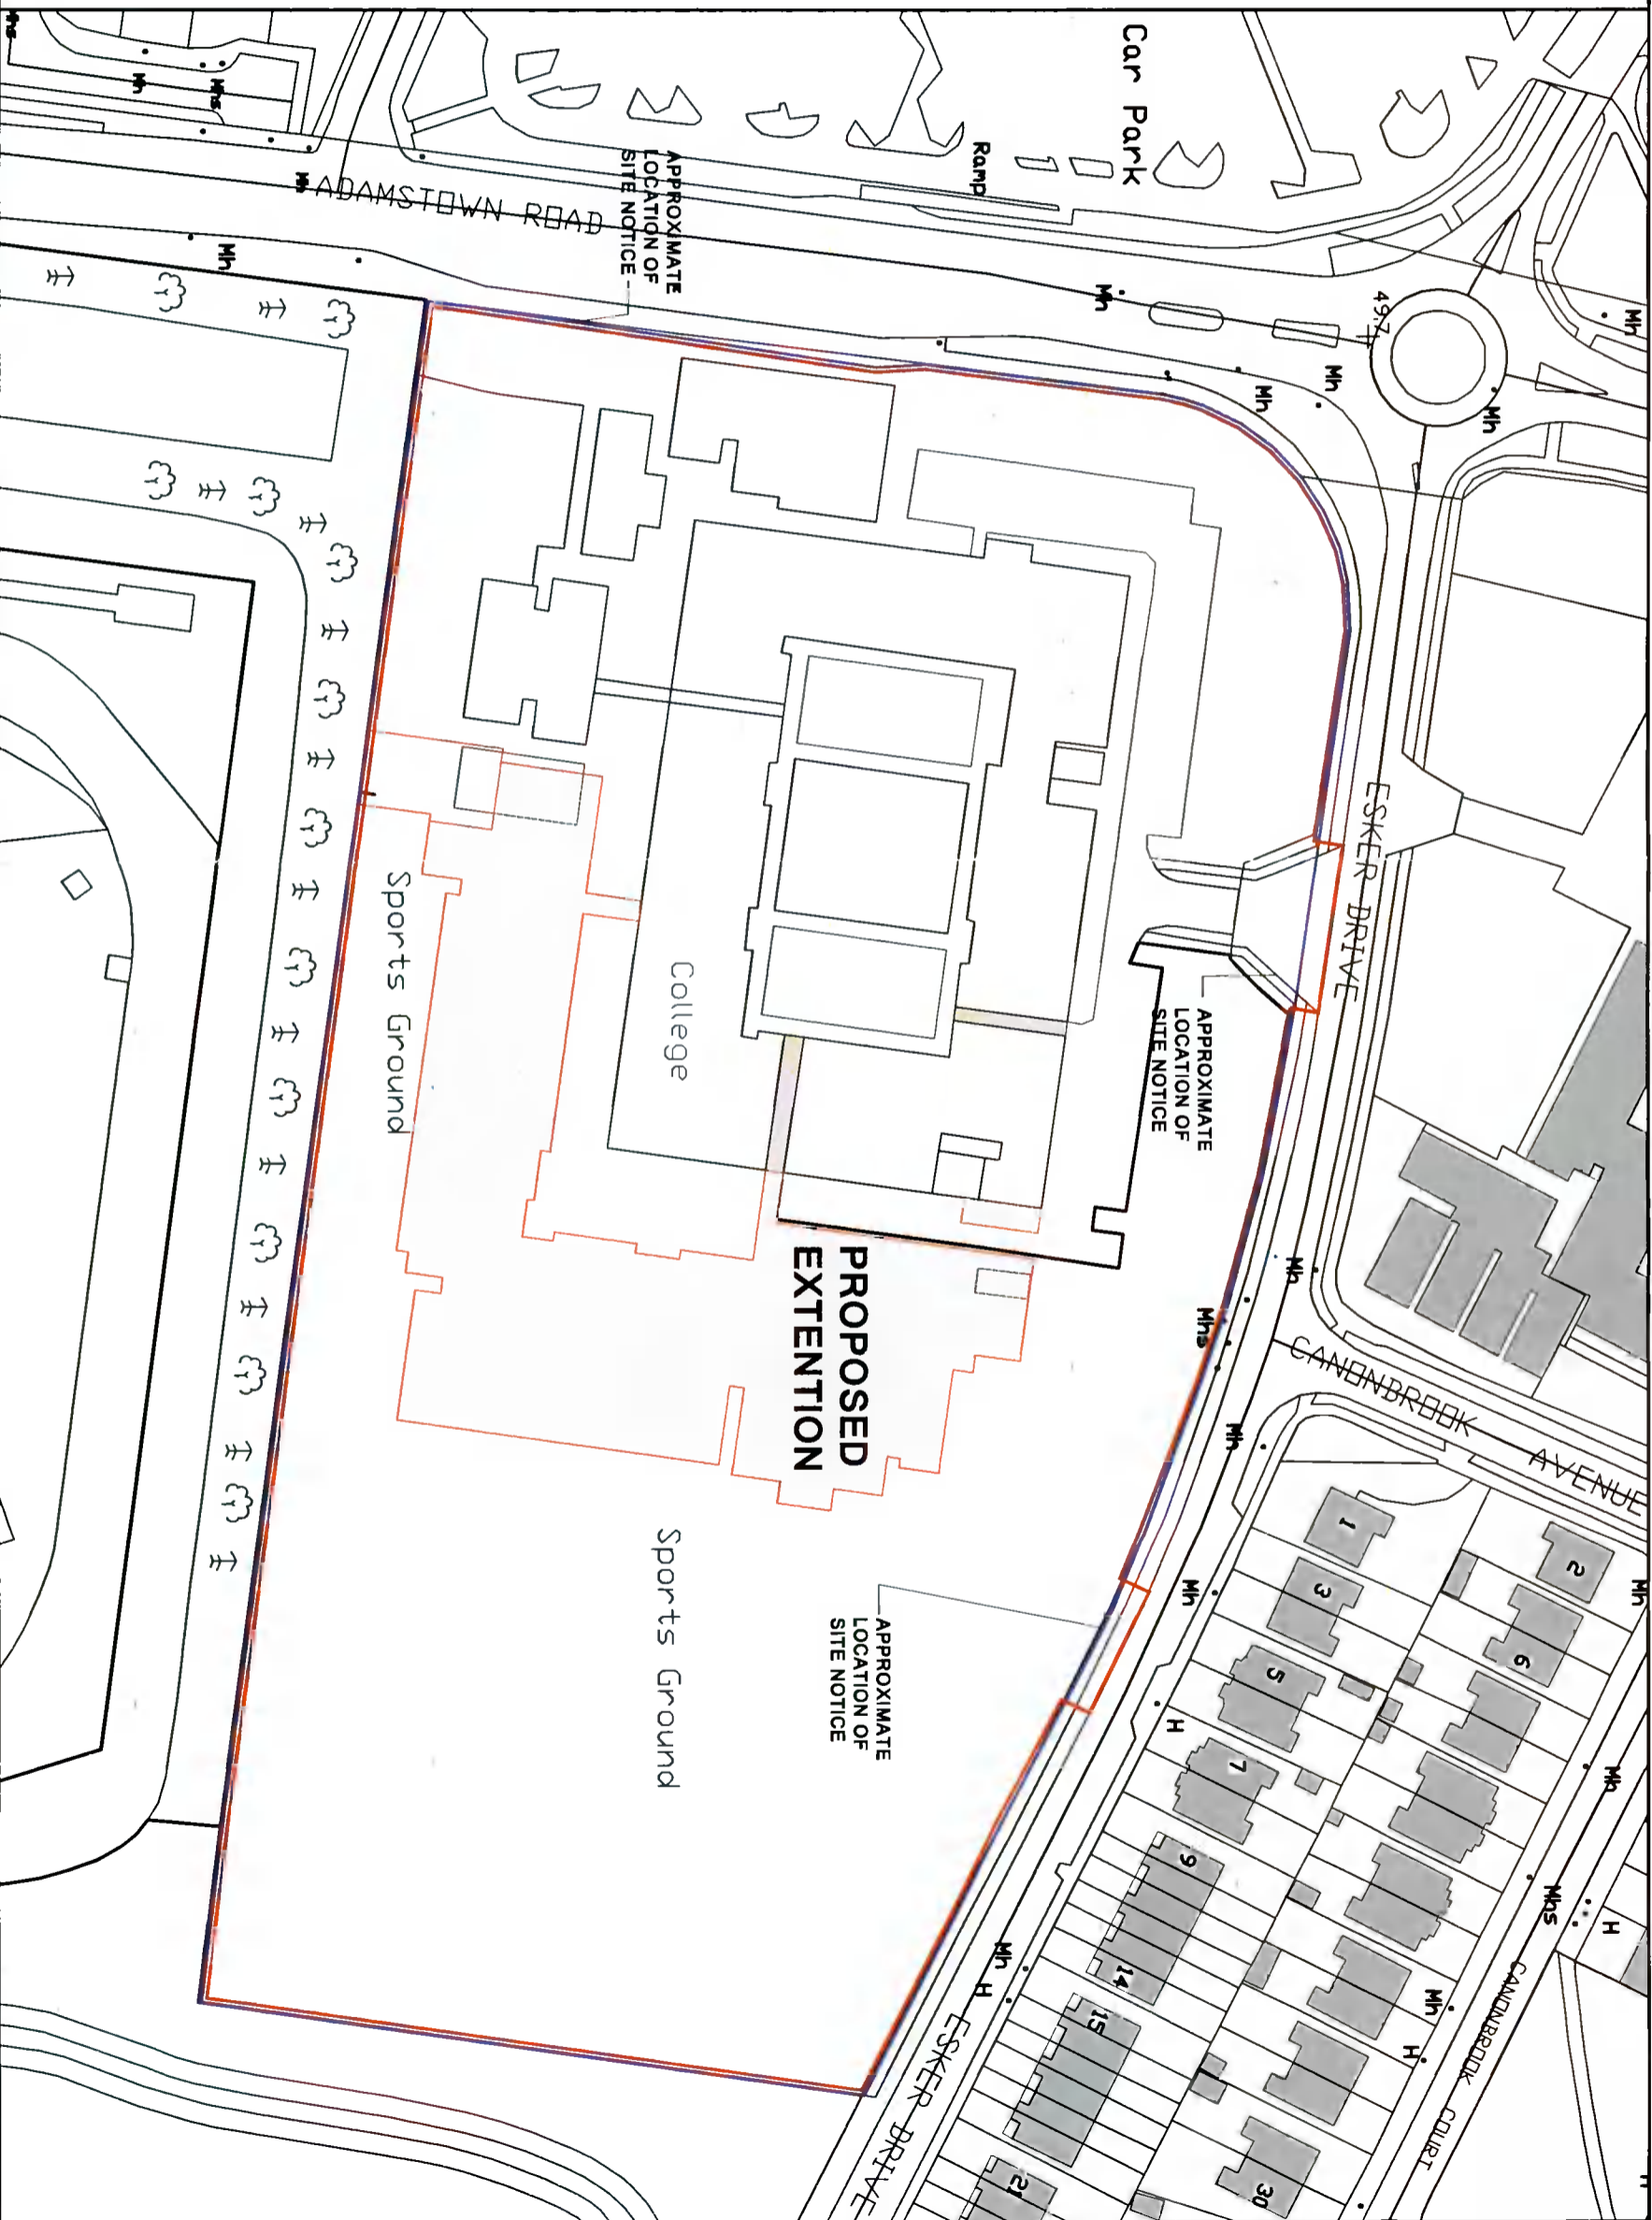

SITE OWNERSHIP
 SITE DEVELOPMENT



JOB TITLE: LUCAN COMMUNITY COLLEGE

CLIENT: ETB DDL

DRAWING: LOCATION PLAN - OS MAP

WA WEICHERT ARCHITECTS
 23 LOWER BAGGOT STREET, DUBLIN 2, D02 K009, IRELAND
 T: +353 (0)1 661 0321 E: mail@weichert.ie W: www.weichert.ie

REF:	1400-020	SCALE:	1:1000
JOB NO:	1400	DATE:	JANUARY 2022
REV:		STATUS:	Planning
SZ:	A3	CD BY:	BG

020