




1 EXISTING ELEVATION B3-E4 (PART 1)
1:100

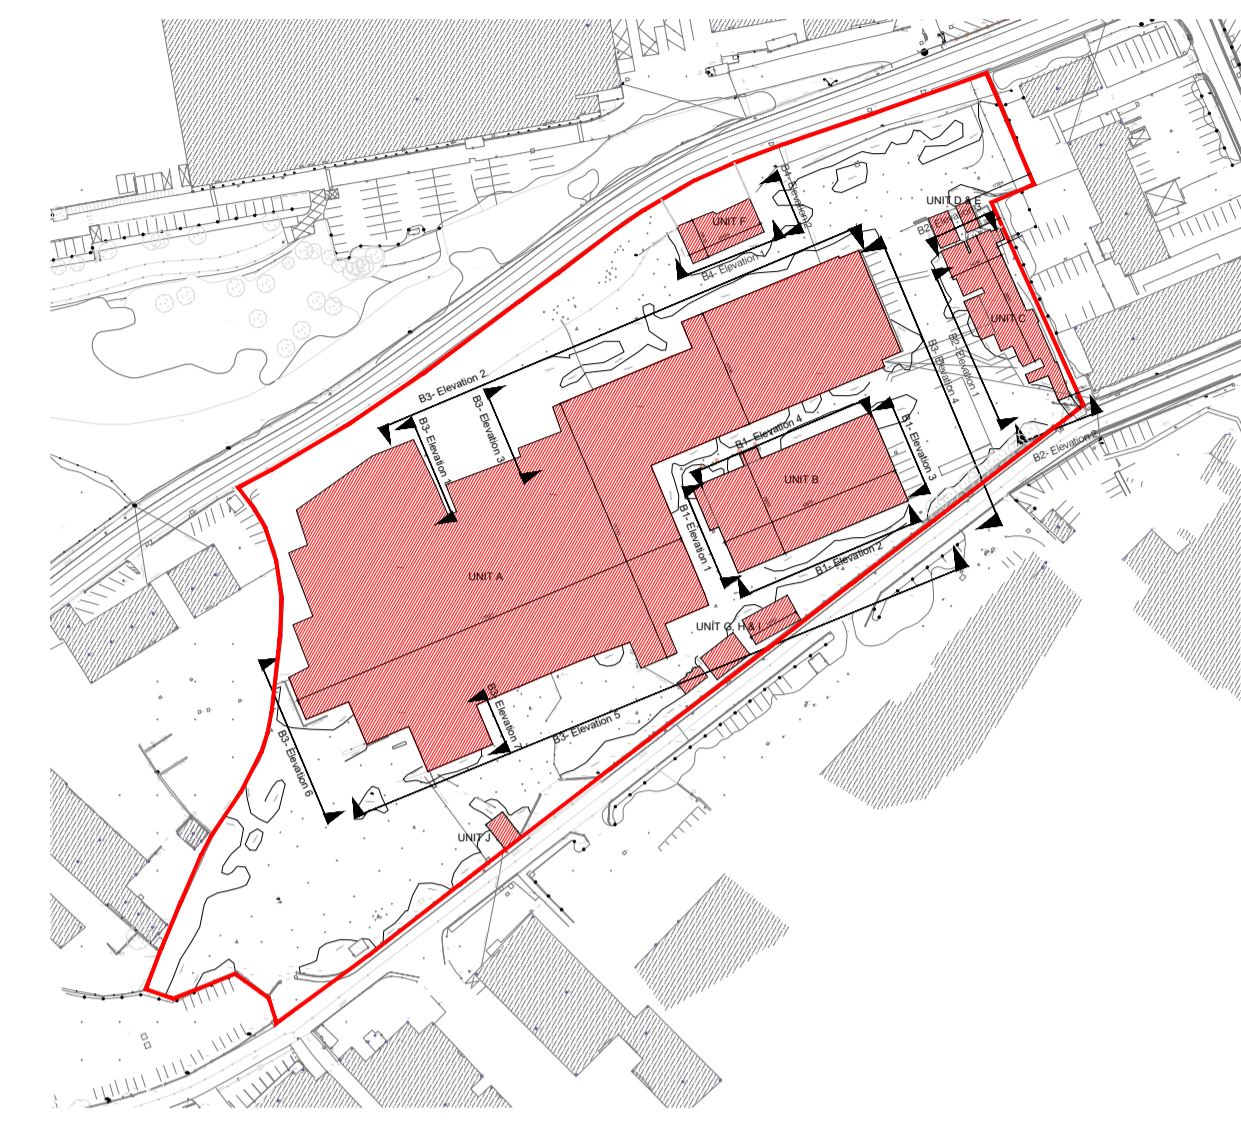


5 KEY PLAN
NTS

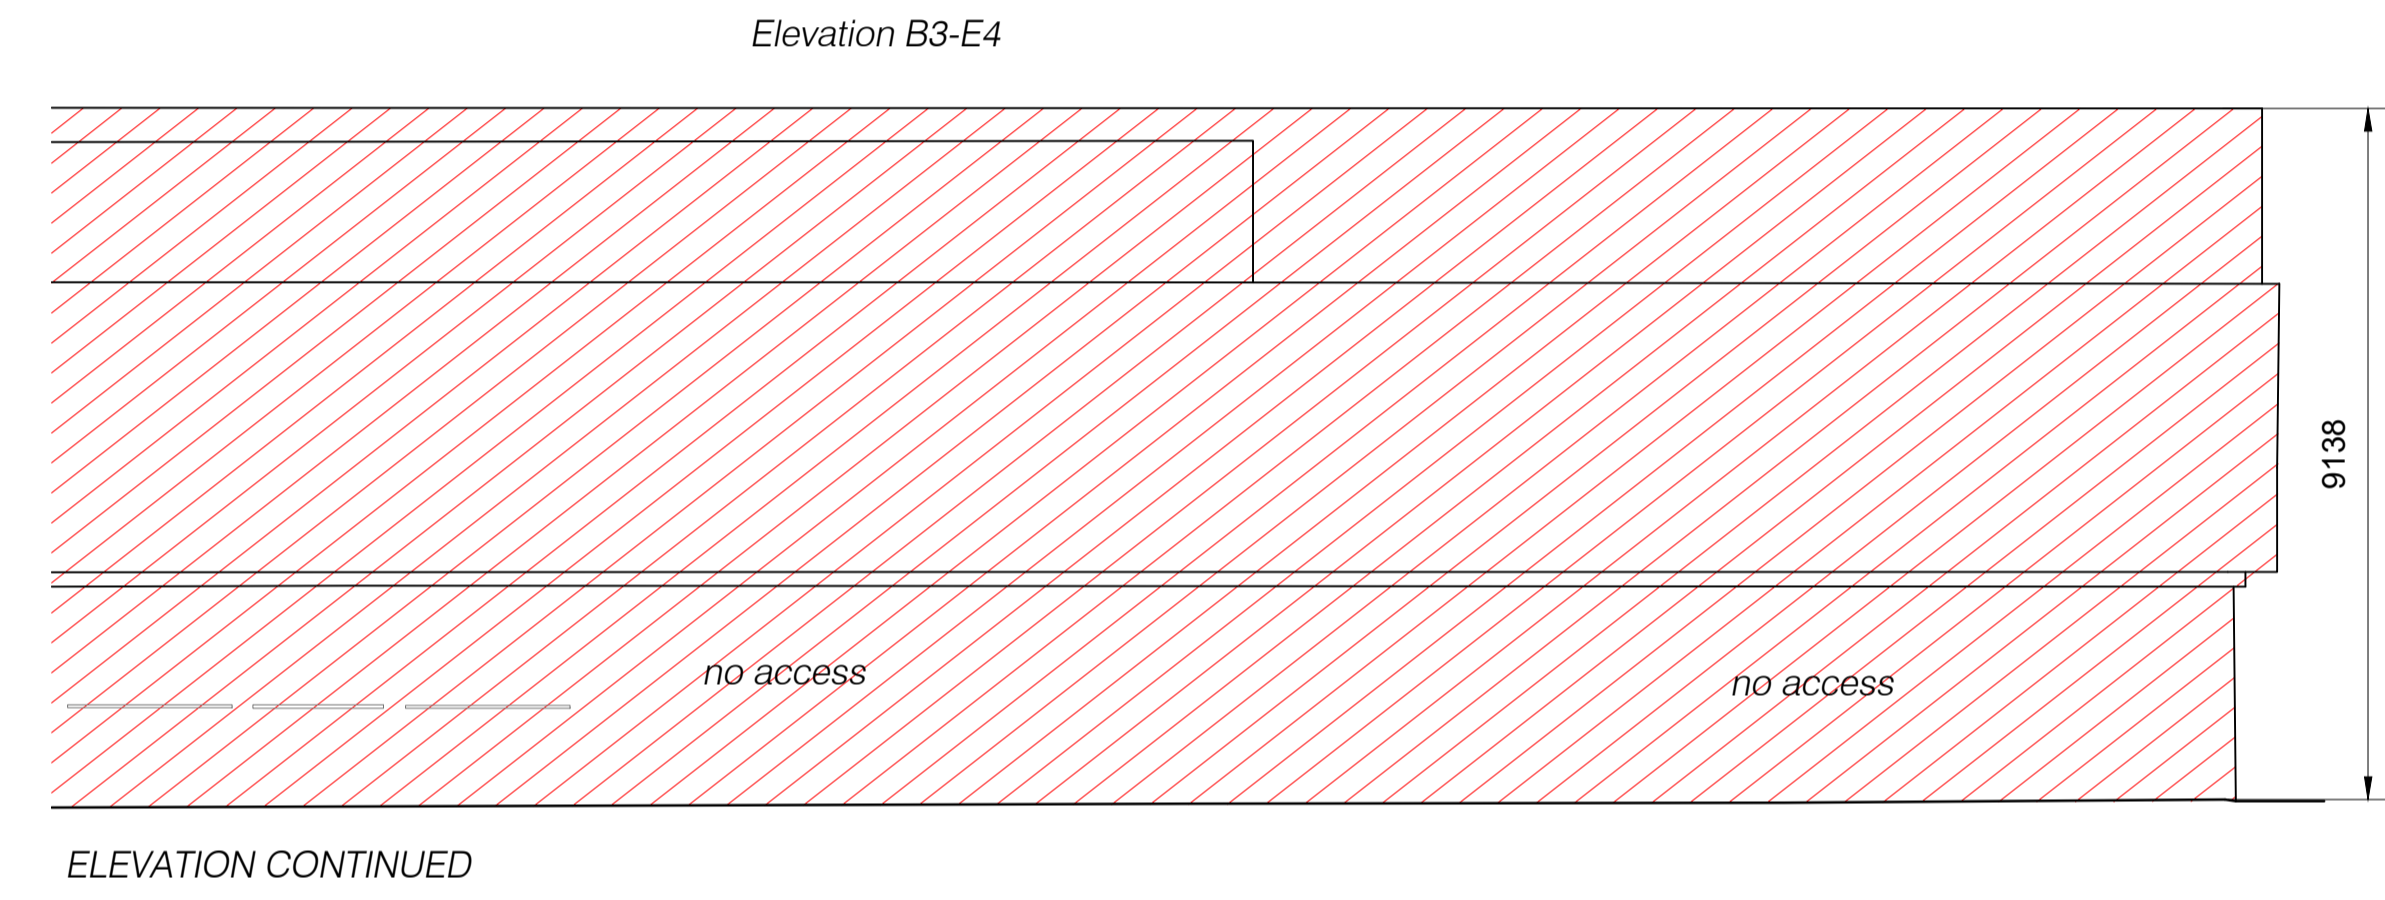

2 EXISTING ELEVATION B3-E4 (PART 2)
1:100

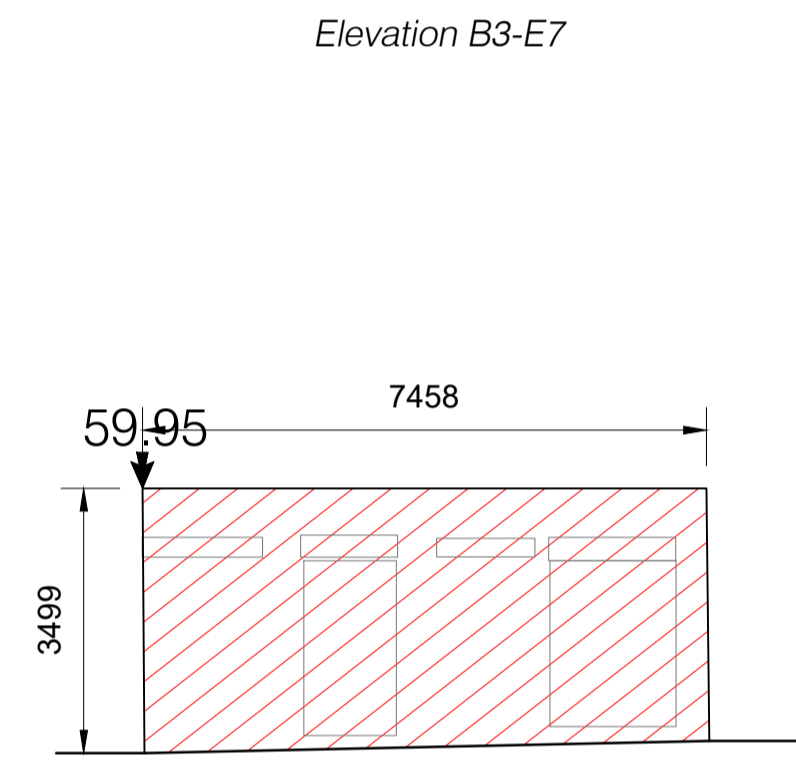

3 EXISTING ELEVATION B3-E7
1:100

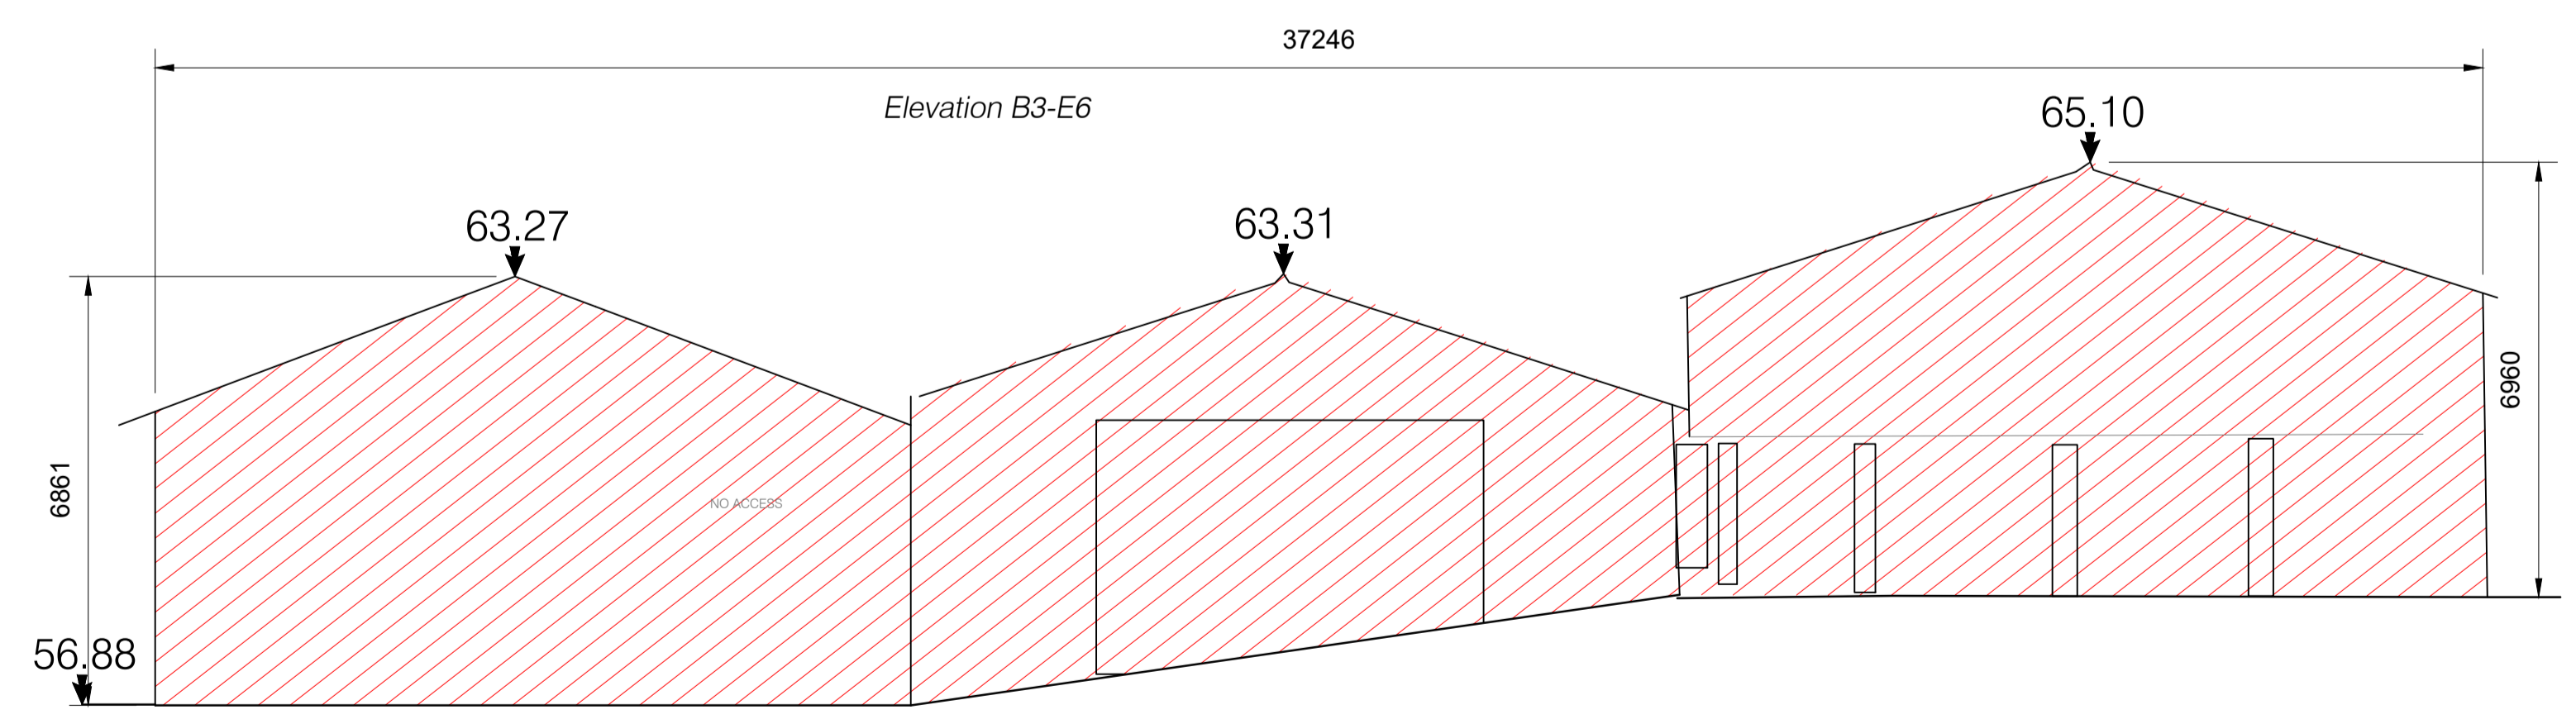

4 EXISTING ELEVATION B3-E6
1:100

P06	Full Application Drawings	14/03/22	PT	AM
P05	Draft Full Application Drawings	20/01/22	PT	AM
P04	Draft Full Application Drawings	16/12/21	PT	AM
P03	Pre-Application Submission	25/05/21	PT	AM
P02	Drawing Amended	12/05/21	PT	AM
P01	Drawing Amended	09/04/21	PT	AM
Rev	Description	Date	Dr by	App by

= TO BE DEMOLISHED

Rev	Date	Initial	Notes	Chk
-----	------	---------	-------	-----

PLANNING

Client
Steeplefield Limited

Project
**Greenhills Road, Walkinstown
Dublin 12**

Drawing Title
Existing Elevations 4 (Demolition)

Drawn	Checked	Paper Size	Scale	Date
LMK	WP	A1	1:100	29/03/21

Project No. **PE18001** Drawing No. **000163**

Drawing BIM Name:
PE18001-CWO-ZZ-ZZ-DR-A-000163

CDE Area	Sustainability Code	BIM Revision
		P06