


ELEVATION CONTINUED


**1** EXISTING ELEVATION B3-E5 (PART 1)  
1:100

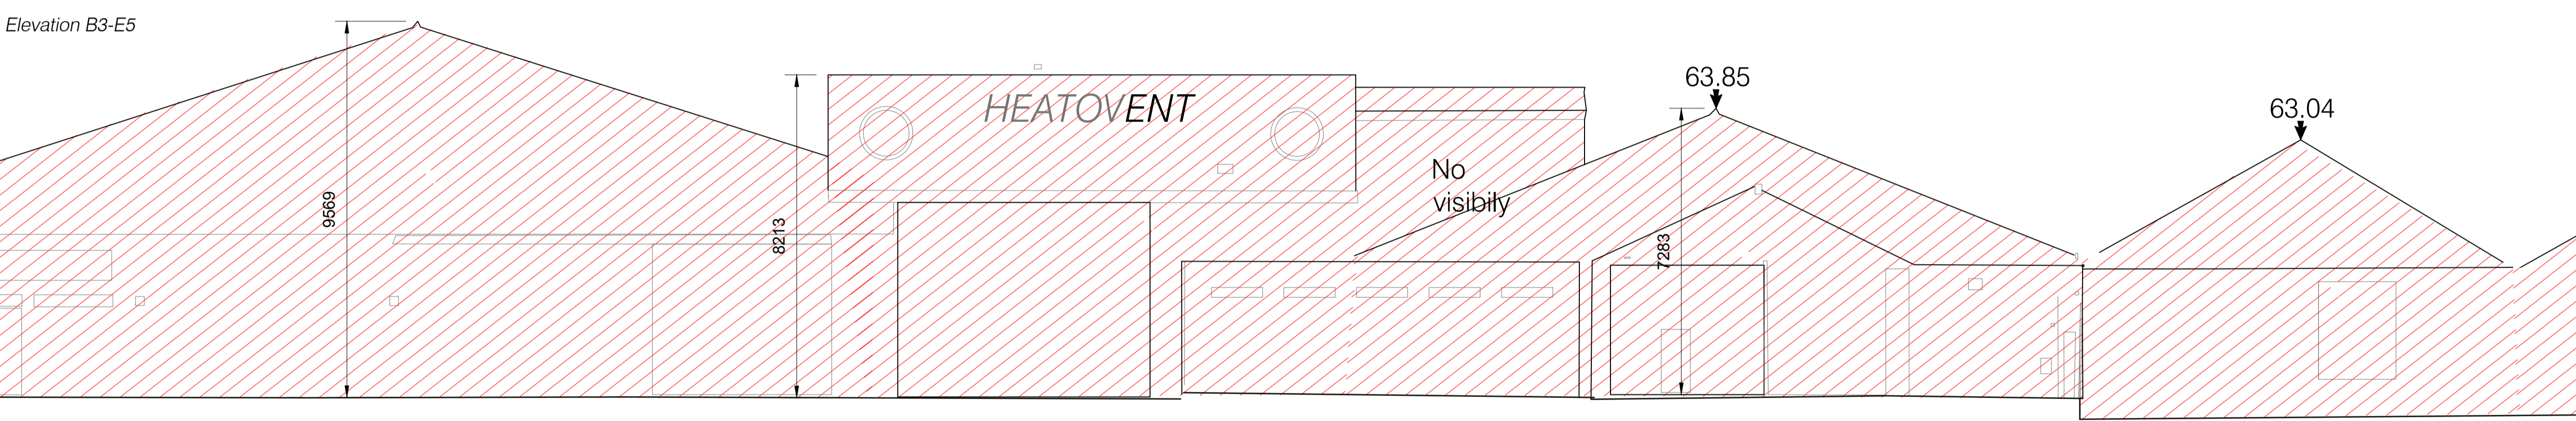

ELEVATION CONTINUED

ELEVATION CONTINUED

**1** EXISTING ELEVATION B3-E5 (PART 2)  
1:100

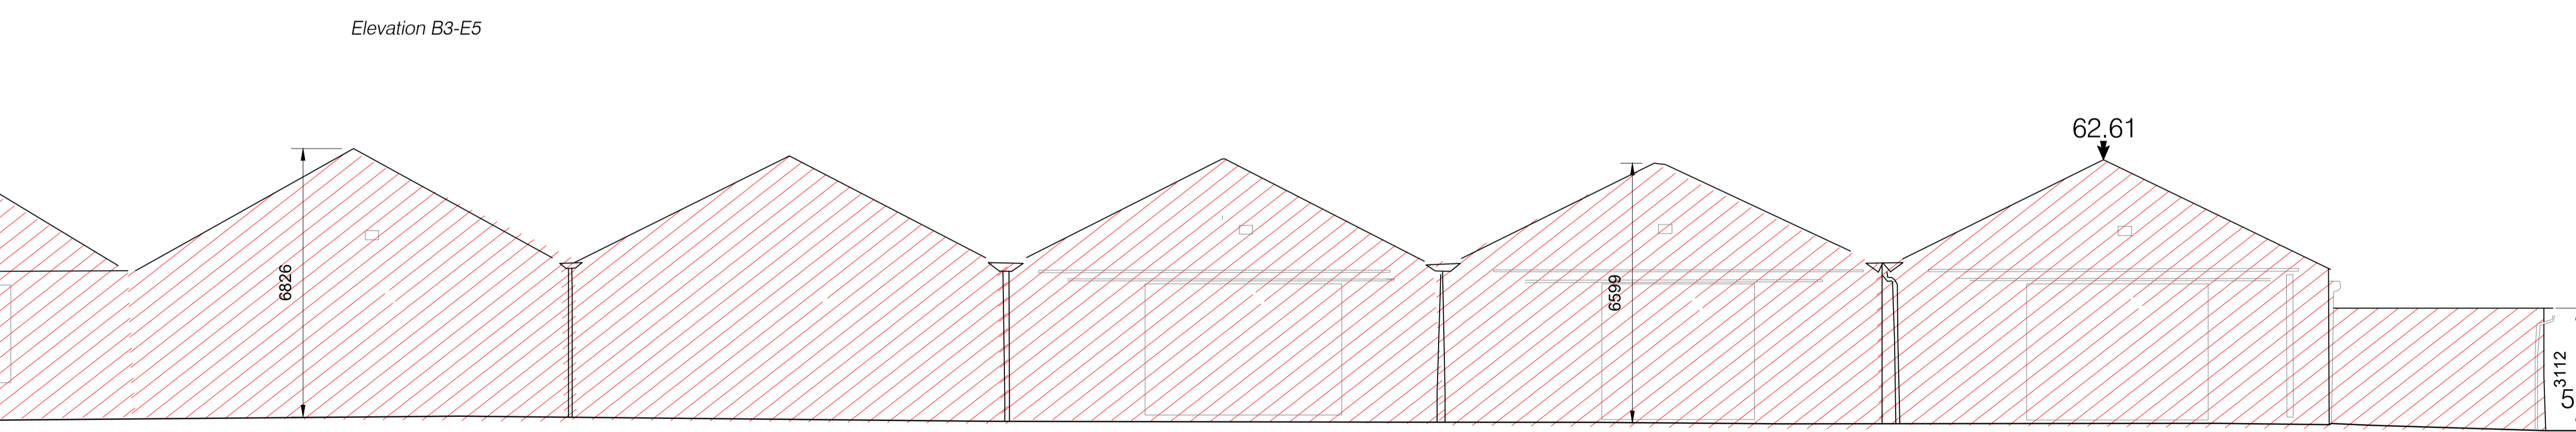

ELEVATION CONTINUED

**1** EXISTING ELEVATION B3-E5 (PART 3)  
1:100

**2** KEY PLAN  
NTS

| Rev | Description                     | Date     | Dr by | App by |
|-----|---------------------------------|----------|-------|--------|
| P06 | Full Application Drawings       | 14/03/22 | PT    | AM     |
| P05 | Draft Full Application Drawings | 20/01/22 | PT    | AM     |
| P04 | Draft Full Application Drawings | 16/12/21 | PT    | AM     |
| P03 | Pre-Application Submission      | 25/05/21 | PT    | AM     |
| P02 | Drawing Amended                 | 12/05/21 | PT    | AM     |
| P01 | Drawing Amended                 | 09/04/21 | PT    | AM     |

= TO BE DEMOLISHED

| Rev | Date | Initial | Notes | Chk |
|-----|------|---------|-------|-----|
|     |      |         |       |     |

## PLANNING

Client  
**Steeplefield Limited**

Project  
**Greenhills Road, Walkinstown  
Dublin 12**

Drawing Title  
**Existing Elevations 5 (Demolition)**

| Drawn | Checked | Paper Size | Scale | Date     |
|-------|---------|------------|-------|----------|
| LMK   | WP      | A1         | 1:100 | 29/03/21 |

Project No.  
**PE18001**

Drawing No.  
**000164**

Drawing BIM Name:  
**PE18001-CWO-ZZ-ZZ-DR-A-000164**

| CDE Area | Sustainability Code | BIM Revision |
|----------|---------------------|--------------|
|          |                     | <b>P06</b>   |