

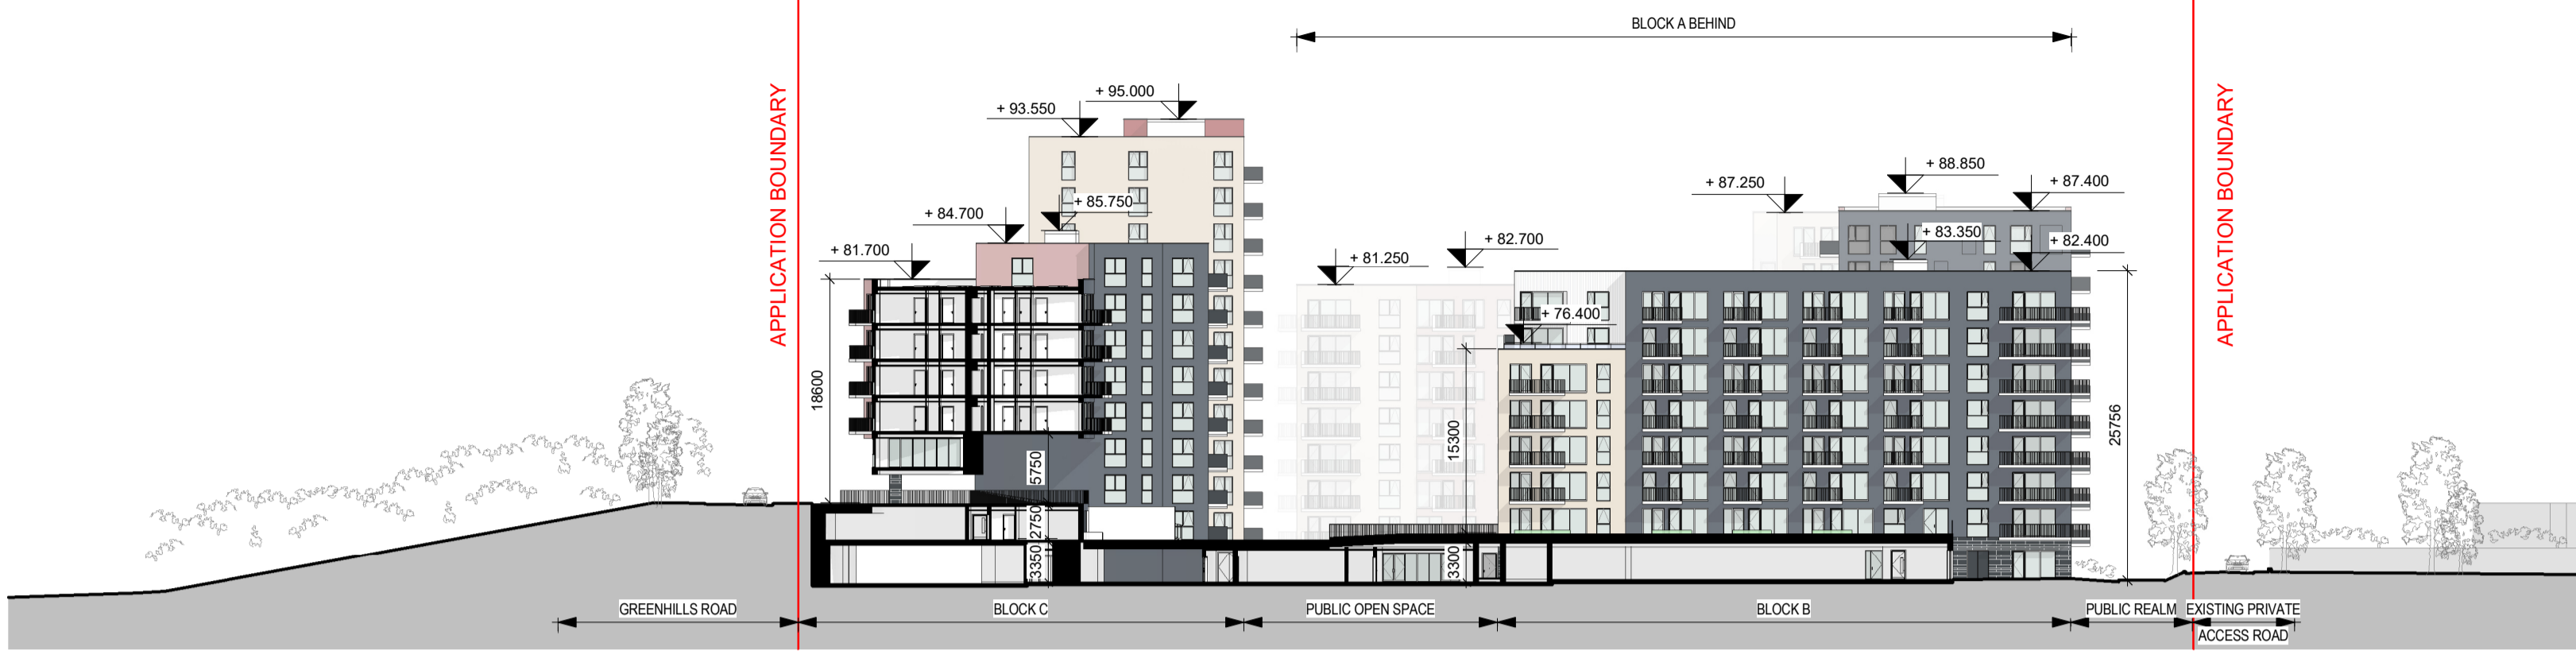



PLANNING DRAWING

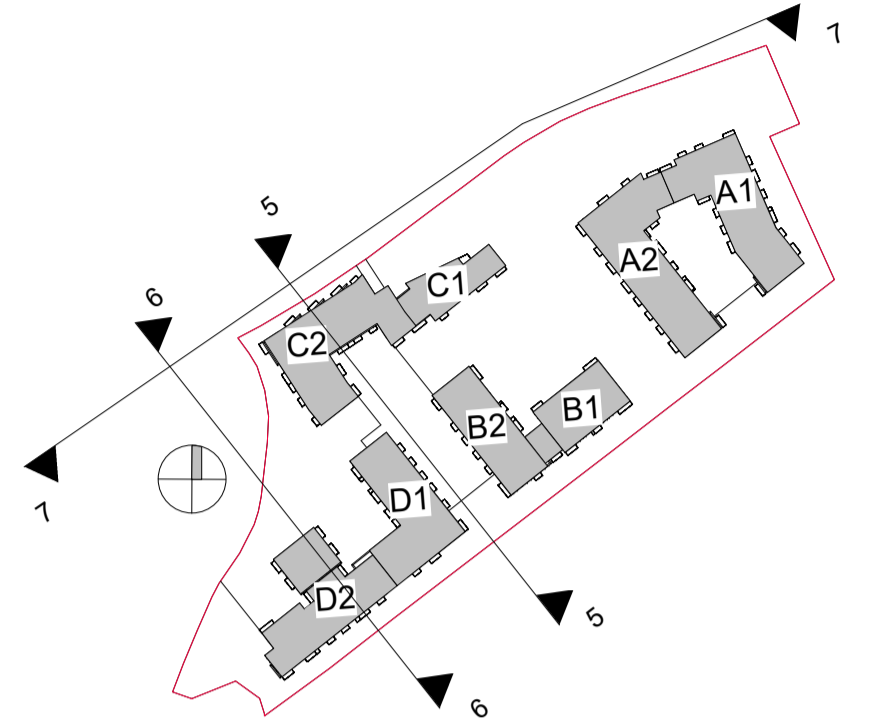

2 PROPOSED CONTEXTUAL SECTION 5-5
1 : 500

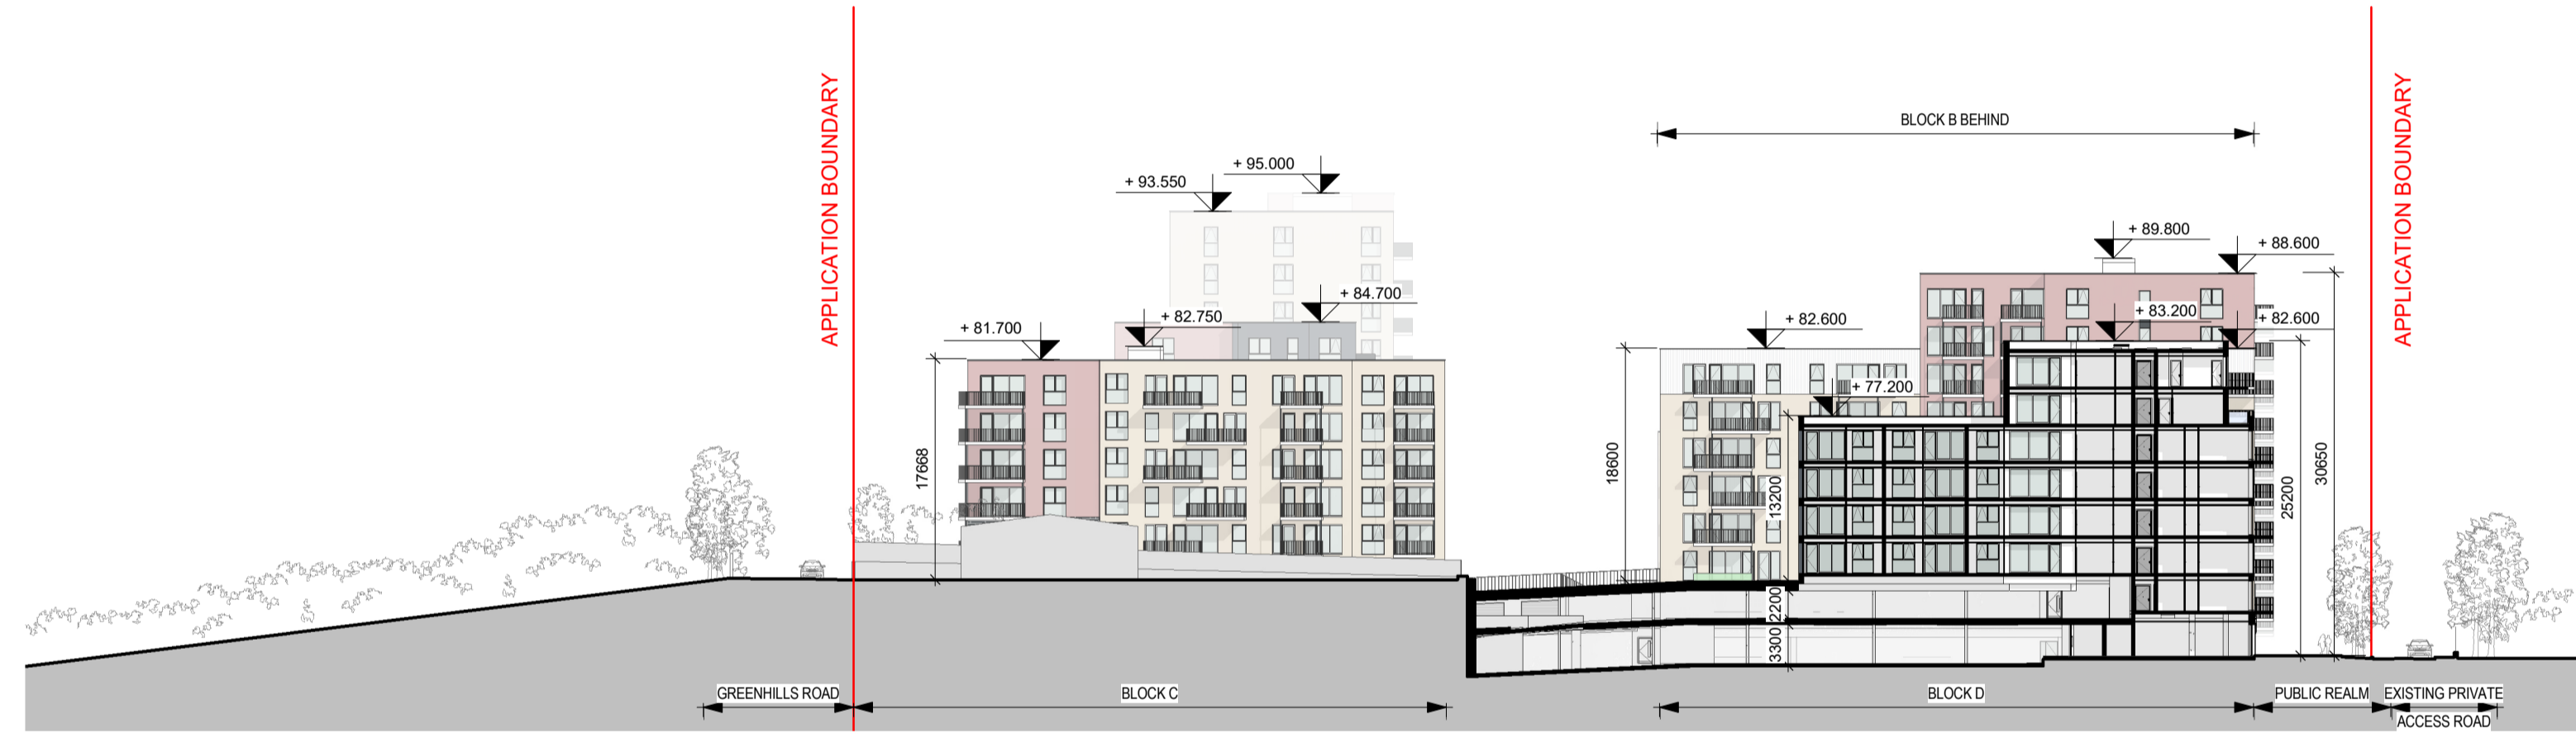

3 PROPOSED CONTEXTUAL SECTION 6-6
1 : 500

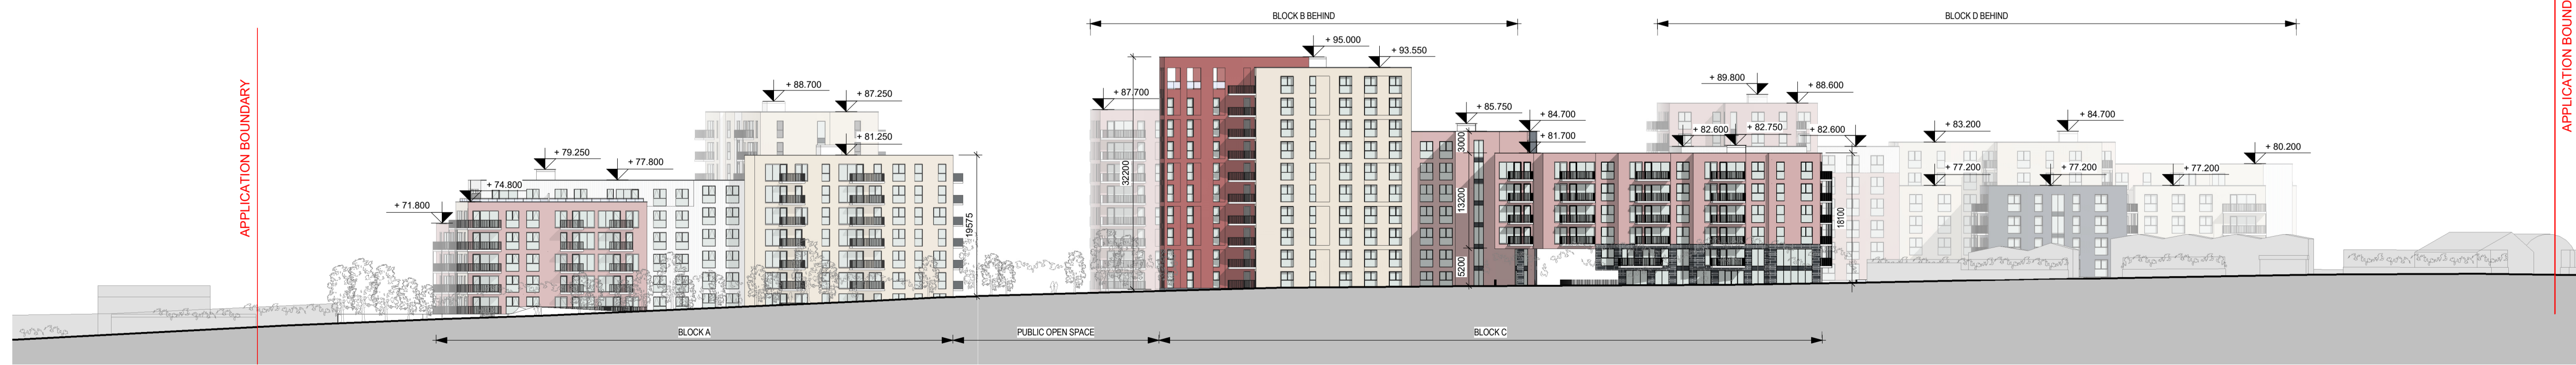

1 PROPOSED CONTEXTUAL SECTION 7-7
1 : 500

P08	Full Application Drawings	14/03/22	VF	WP
P07	Draft Full Application Drawings	20/01/22	VF	WP
P06	Draft Full Application Drawings	16/12/21	VF	WP
P05	Pre-Application Submission	25/05/21	VF	WP
P04	Draft Pre-Application Drawings	06/05/21	VF	WP
P03	Draft Drawings for Information	18/03/21	VF	WP
P02	Issued for Information	01/03/21	VF	WP
P01	Ground & Typical Floor issued for Comment	03/02/21	VF	WP
Rev	Description	Date	Dr by	App by

PLANNING

Client:
Steeplefield Limited,

Project:
Greenhills Road, Walkinstown, Dublin 12

Drawing Title:
PROPOSED CONTEXTUAL SECTIONS SHEET 2

Drawn	Checked	Paper Size	Scale	Date
VF	WP	A1	1 : 500@A1	05/18/21

Project No.	Drawing No.	Classification	Revision
PE18001	001301		P08

File Name:
PE18001-CWO-ZZ-ZZ-DR-A-001301

Status:
S3 ISSUED FOR PLANNING



No.1 Sarsfield Quay, Dublin 7, D07 R9FH
t: 01 518 0170 e: admin@cwoarchitects.ie
Dublin | Cork | Galway | London | UK & Europe +
www.cwoarchitects.ie

Please consider the environment before printing this sheet