


Location of Site Notice 1

Location of Site Notice 2

Location of Site Notice 3

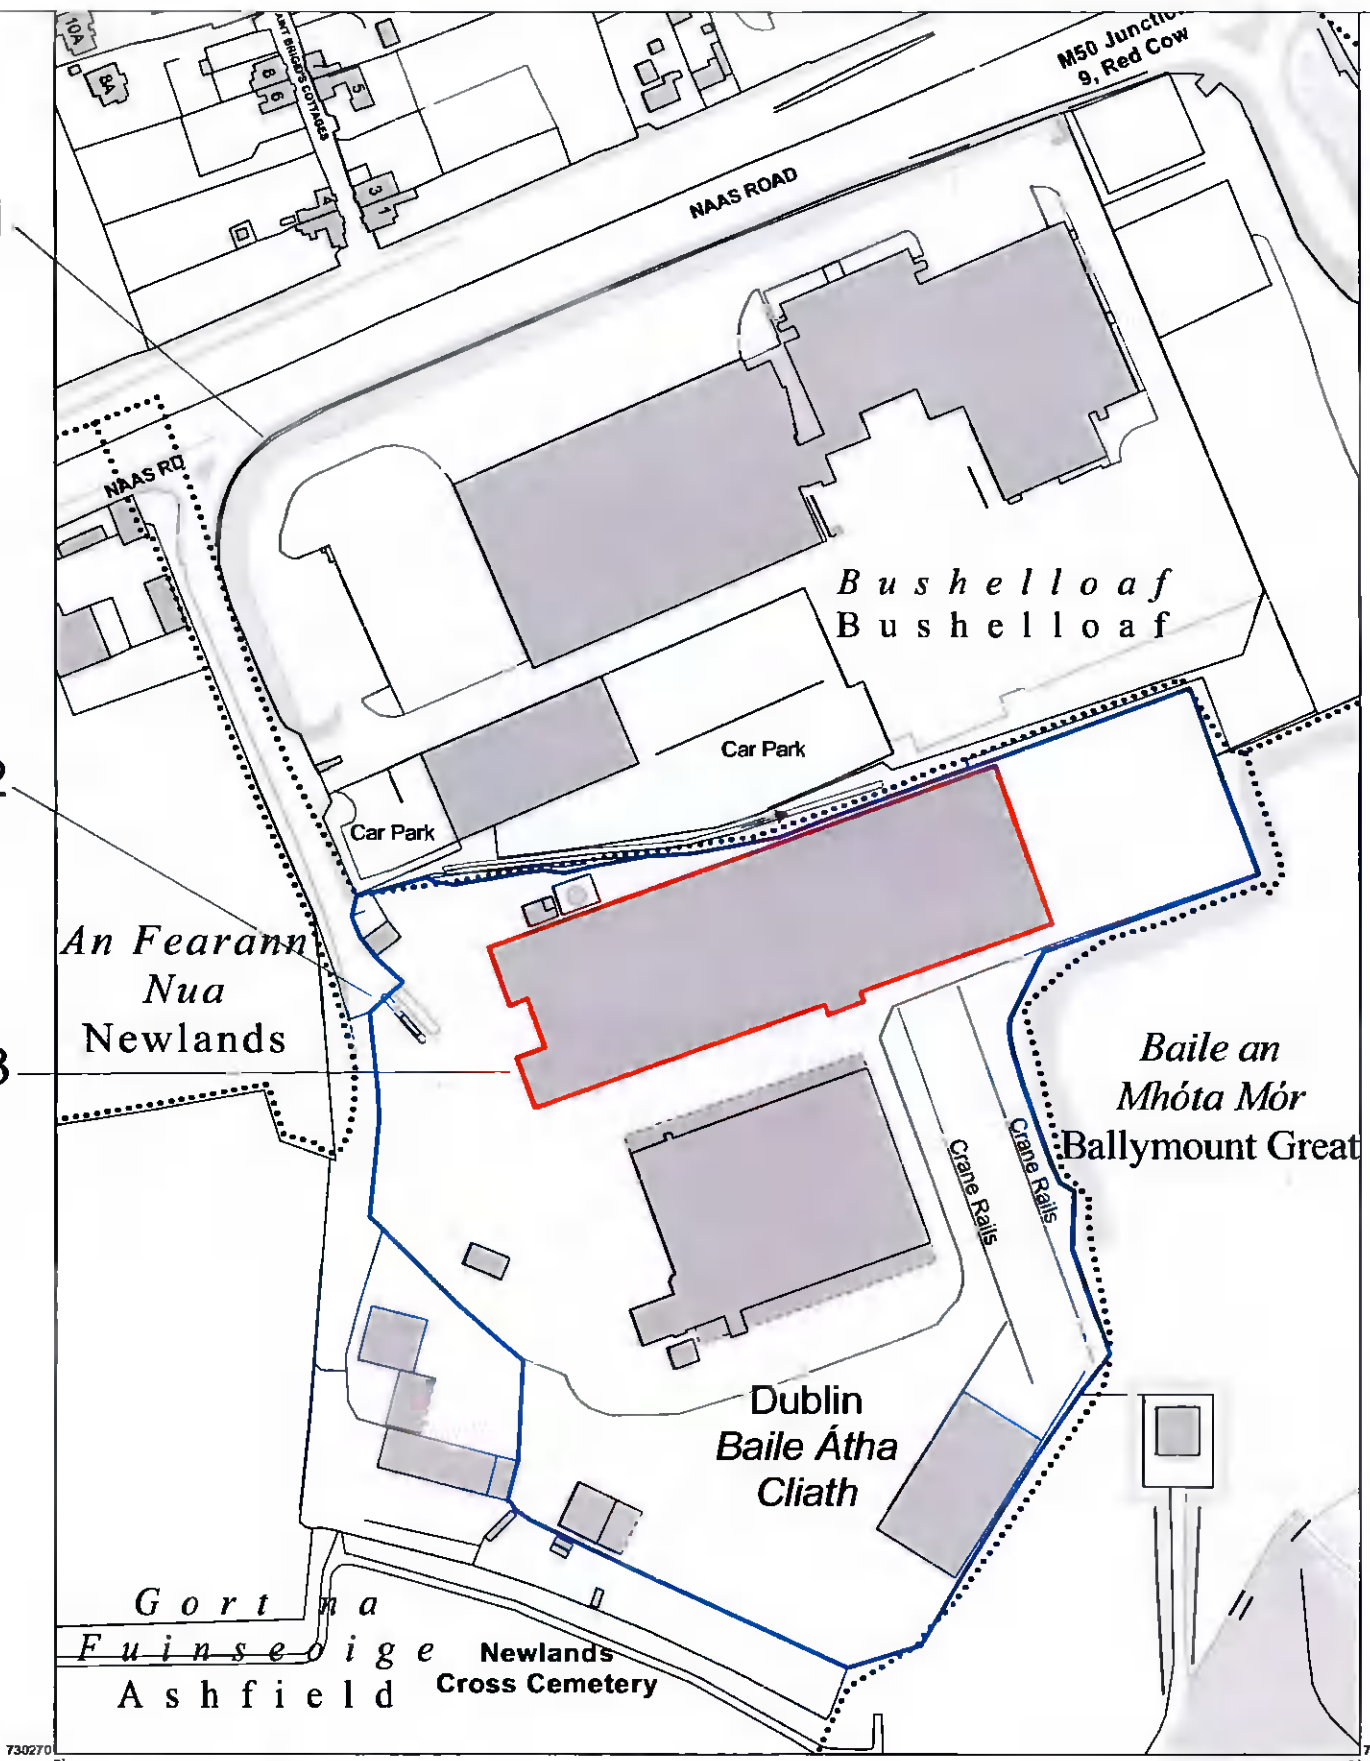

**KEY**  
 Subject Property Boundaries  
 Adjacent Land Owned by the Applicant

**KRA**  
 VISIONARY PROJECT PARTNERS  
 E12a Network Enterprise Park, Kilkoolie Co Wicklow  
 T +353 1 281 9158 E info@kra.ie  
 F +353 1 819 9182 W www.kra.ie

CHARTERED SURVEYORS RICS

- © Copyright
- Survey  Design  Planning  DAC Application  
 Fire Cert Application  Tender  Construction

**CLIENT**  
 Chadwicks Group

**SITE ADDRESS**  
 Heiton Steel, Ashfield, Naas Road,  
 Clondalkin, Ireland

**DRAWING TITLE**  
 Site Location Map

SCALE: 1:2500 @ A3 DRAWN BY DN  
 DATE: 17-02-2022 CHECKED BY AK

**DRAWING NO.** 3078.07 Rev -

**COMPILED AND PUBLISHED BY:**  
 Ordnance Survey Ireland,  
 Phoenix Park,  
 Dublin 8,  
 Ireland.

Unauthorised reproduction  
 infringes Ordnance Survey Ireland  
 and Government of Ireland  
 copyright.

All rights reserved.  
 No part of this publication may  
 be copied, reproduced  
 or transmitted in any form  
 or by any means without the prior  
 written permission of  
 the copyright owners.

The representation on this map  
 of a road, track or footpath  
 is not evidence of the existence  
 of a right of way.

Ordnance Survey maps  
 never show legal property  
 boundaries, nor do they  
 show ownership of physical  
 features.

© Suirbhéireacht Ordanáis Éireann,  
 2022  
 © Ordnance Survey Ireland, 2022  
 www.osi.ie/copyright

**OUTPUT SCALE:** 1:2,500

**CENTRE COORDINATES:**  
 ITM 708155,730562

**PUBLISHED:** 14/02/2022  
**MAP SERIES:** 1:1,000  
 1:1,000

**ORDER NO.:** 50250207\_1  
**MAP SHEETS:** 3327-06  
 3327-11

**CAPTURE RESOLUTION:**  
 The map objects are only accurate to the  
 resolution at which they were captured  
 Output scale is not indicative of data capture  
 scale.  
 Further information is available at:  
<http://www.osi.ie>; search 'Capture Resolution'  
**LEGEND:**  
<http://www.osi.ie>; search 'Large Scale Legend'

