



PLANNING DRAWING

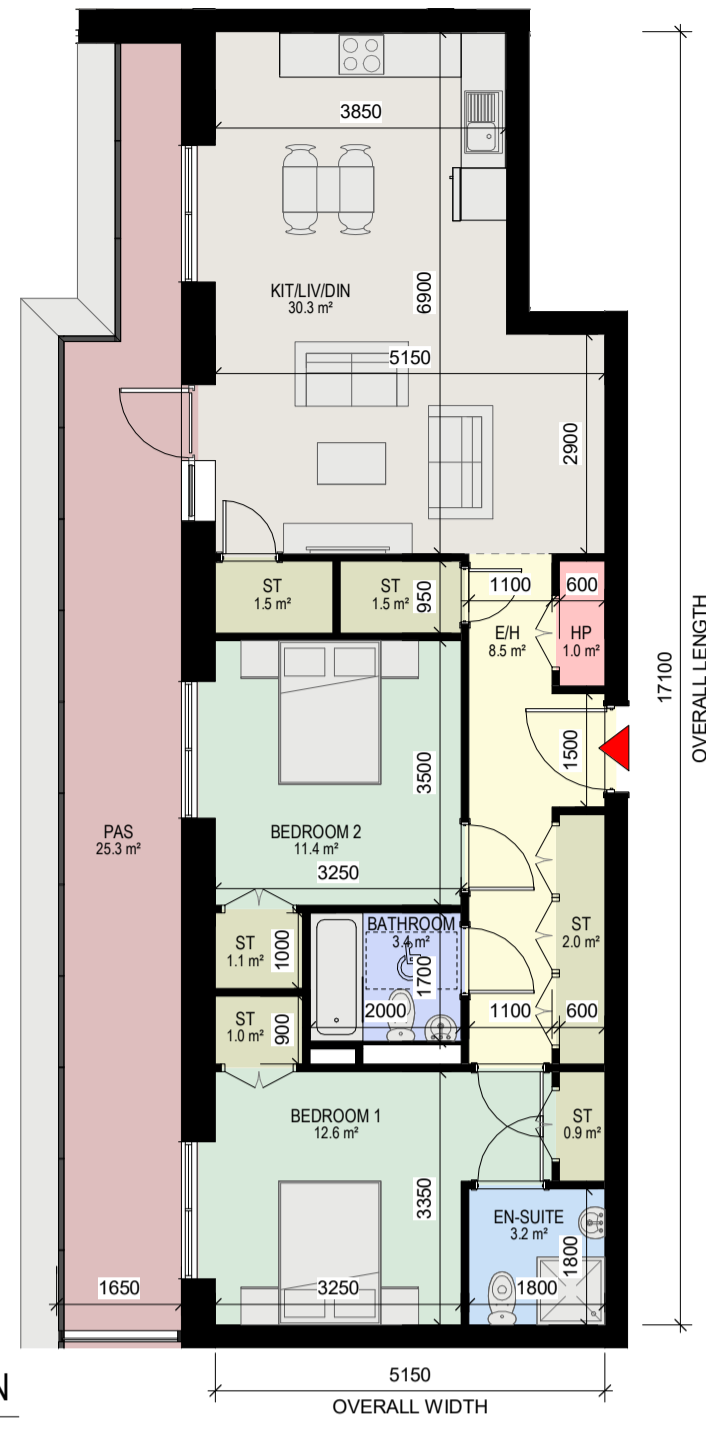


1 Apartment Type 2M
1: 100
- 2 BED, 4 PERSON APARTMENT
- GROSS INTERNAL AREA (GIA) : 82.15 sqm



2 Apartment Type 2N
1: 100
- 2 BED, 4 PERSON APARTMENT
- GROSS INTERNAL AREA (GIA) : 82.87 sqm

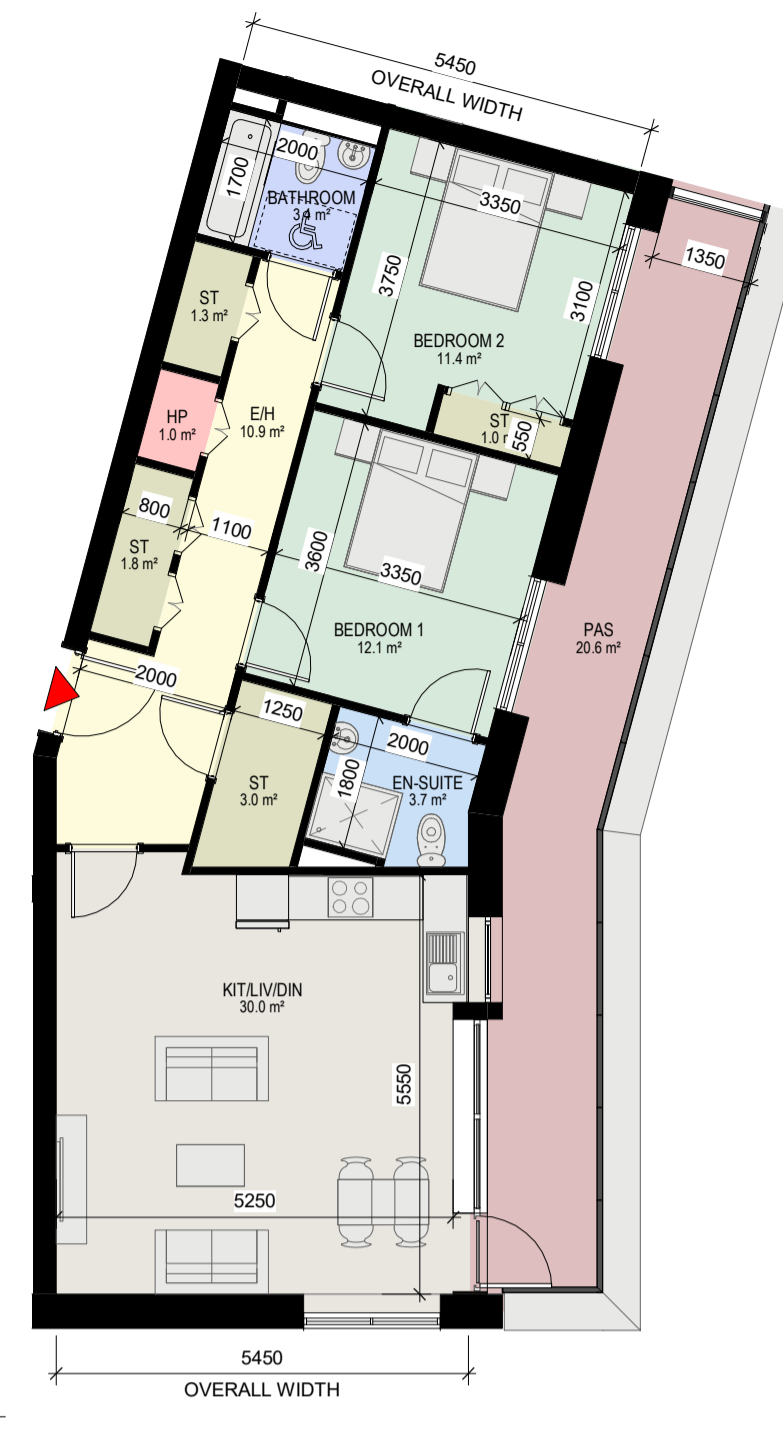


3 Apartment Type 2O
1: 100
- 2 BED, 4 PERSON APARTMENT
- GROSS INTERNAL AREA (GIA) : 84.01 sqm

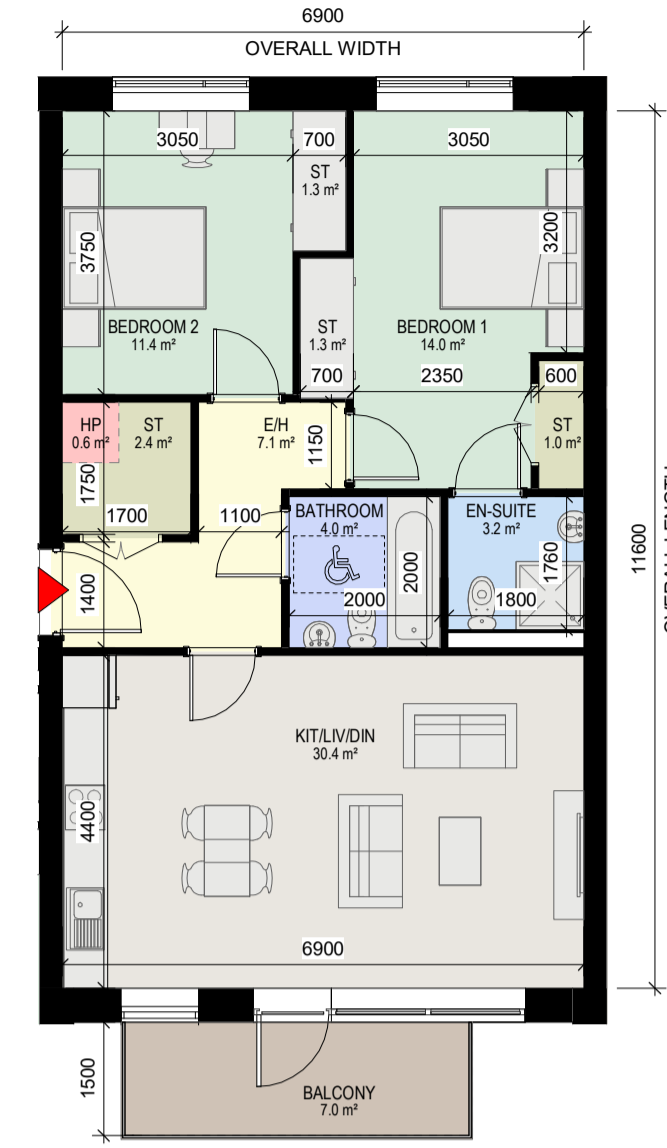

4 Apartment Type 2P
1: 100
- 2 BED, 4 PERSON APARTMENT
- GROSS INTERNAL AREA (GIA) : 80.04 sqm



5 Apartment Type 2Q
1: 100
- 2 BED, 4 PERSON APARTMENT
- GROSS INTERNAL AREA (GIA) : 74.53 sqm

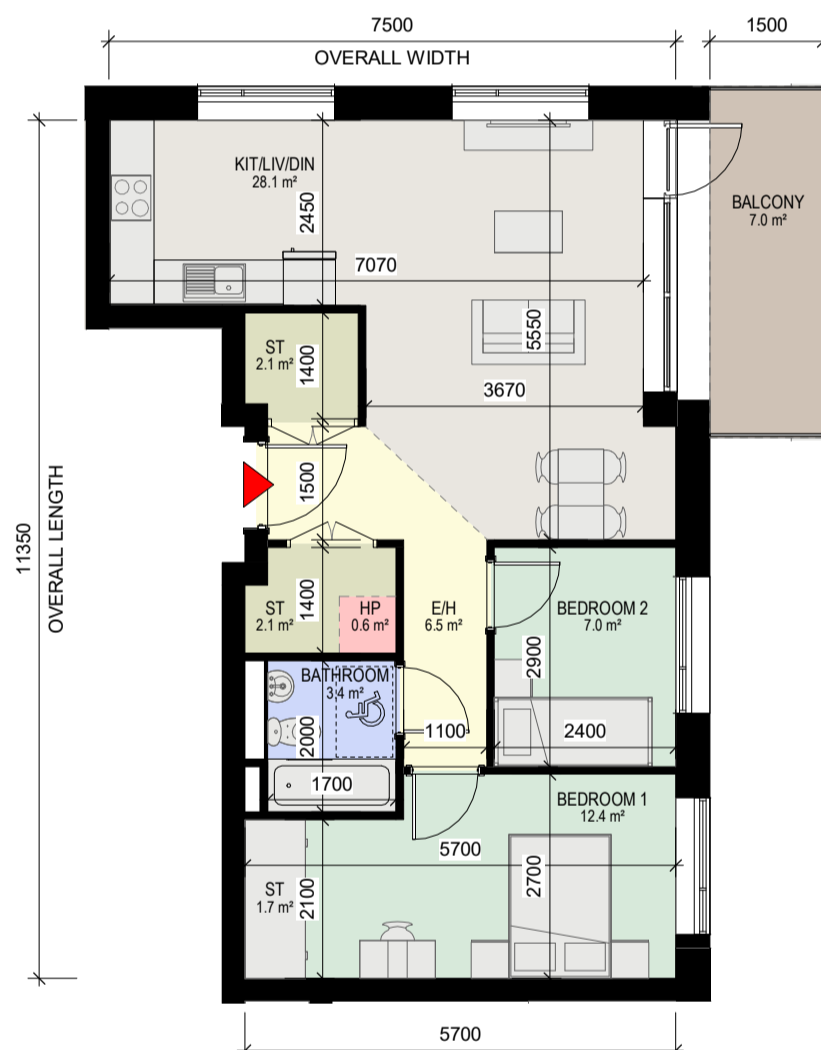

6 Apartment Type 2R
1: 100
- 2 BED, 3 PERSON APARTMENT
- GROSS INTERNAL AREA (GIA) : 66.64 sqm



7 Apartment Type 2S
1: 100
- 2 BED, 4 PERSON APARTMENT
- GROSS INTERNAL AREA (GIA) : 80.18 sqm



8 Apartment Type 2T
1: 100
- 2 BED, 4 PERSON APARTMENT
- GROSS INTERNAL AREA (GIA) : 84.97 sqm



9 Apartment Type 2U
1: 100
- 2 BED, 3 PERSON APARTMENT
- GROSS INTERNAL AREA (GIA) : 68.2 sqm



10 Apartment Type 2V
1: 100
- 2 BED, 4 PERSON APARTMENT
- GROSS INTERNAL AREA (GIA) : 73.74 sqm



11 Apartment Type 2W
1: 100
- 2 BED, 4 PERSON APARTMENT
- GROSS INTERNAL AREA (GIA) : 73.03 sqm



12 Apartment Type 2X
1: 100
- 2 BED, 3 PERSON APARTMENT
- GROSS INTERNAL AREA (GIA) : 73.03 sqm

APARTMENT ROOM LEGEND	
[Green Box]	BEDROOM
[Grey Box]	KITCHEN / DINING / LIVING
[Blue Box]	BATHROOM
[Light Blue Box]	EN-SUITE
[Yellow Box]	STORE
[Brown Box]	BALCONY
[Light Yellow Box]	ENTRANCE / HALL
[Red Box]	HP (HOT PRESS)
[Pink Box]	PAS

SYMBOL LEGEND	
[Red Arrow]	APARTMENT ENTRANCE
[Blue Wheelchair]	1200mm x750mm TURNING SPACE

Rev	Description	Date	Dr by	App by
P08	Full Application Drawings	14/03/22	VF	WP
P07	Draft Full Application Drawings	20/01/22	VF	WP
P06	Draft Full Application Drawings	16/12/21	VF	WP
P05	Pre-Application Submission	25/05/21	VF	WP
P04	Draft Pre-Application Drawings	06/05/21	VF	WP
P03	Draft Drawings for Information	18/03/21	VF	WP
P02	Issued for Information	01/03/21	VF	WP
P01	Ground & Typical Floor issued for Comment	03/02/21	VF	WP

Project Stage

PLANNING

Client:
Steeplefield Limited,

Project:
Greenhills Road, Walkinstown,
Dublin 12

Drawing Title:
PROPOSED APARTMENT TYPES
2 BED TYPES

Draft	Checked	Paper Size	Scale	Date
WF	WP	A1	1: 100@A1	03/31/21

Project No.	Drawing No.	Classification	Revision
PE18001	002193		P08

File Name:
PE18001-CWO-ZZ-ZZ-DR-A-002193

Status:
S3 ISSUED FOR PLANNING



No.1 Sarsfield Quay, Dublin 7, D07 R9FH
t: 01 518 0170 e: admin@cwoarchitects.ie
Dublin 1 Cork 1 Galway 1 London 1 UK & Europe +
www.cwoarchitects.ie

Please consider the environment before printing this sheet