




Proposed Autarco MHI Series Solar Photovoltaic Panels positioned 500mm from the ridgeline and the edges of the roof

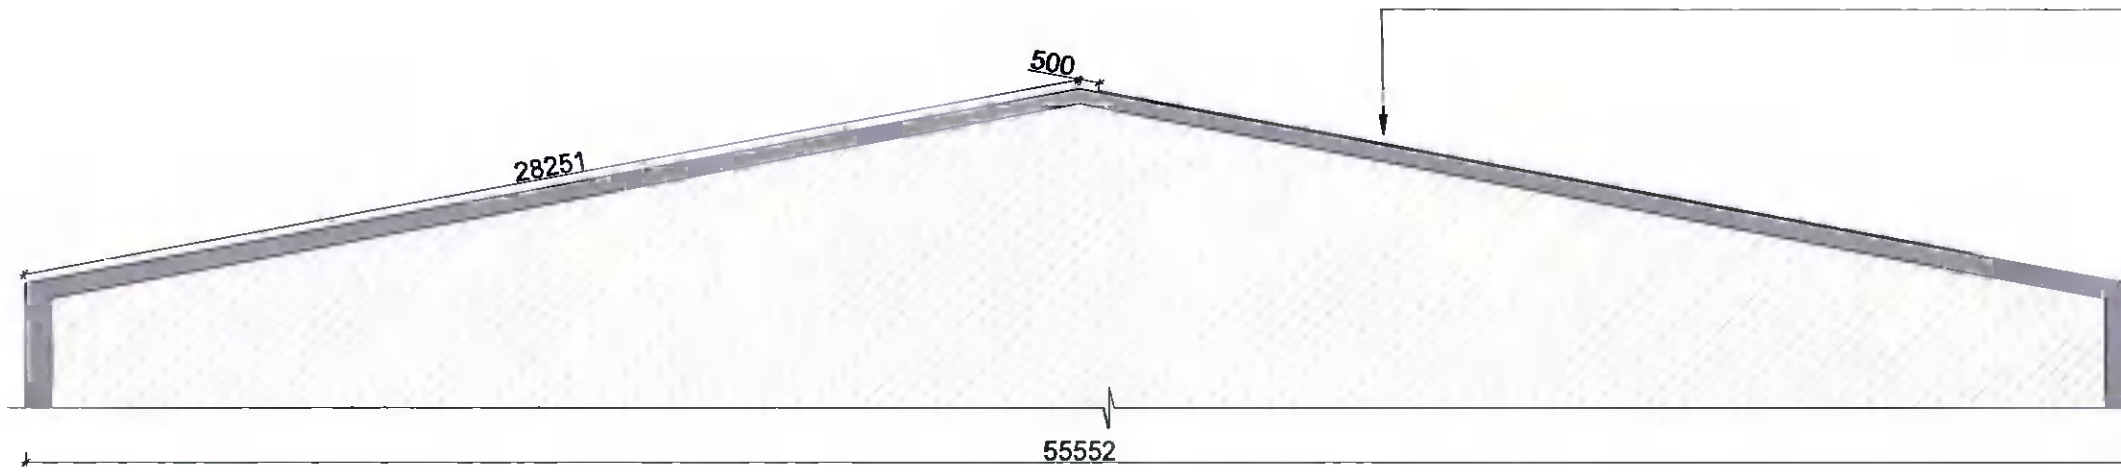


Proposed Autarco MHI Series Solar Photovoltaic Panels positioned 500mm from the ridgeline and the edges of the roof

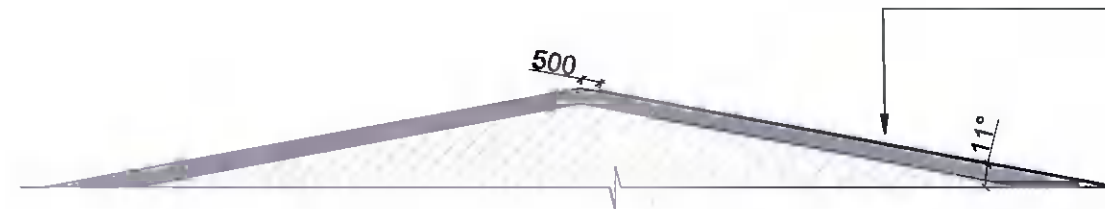

Proposed Section A-A (Scale - 1:200)

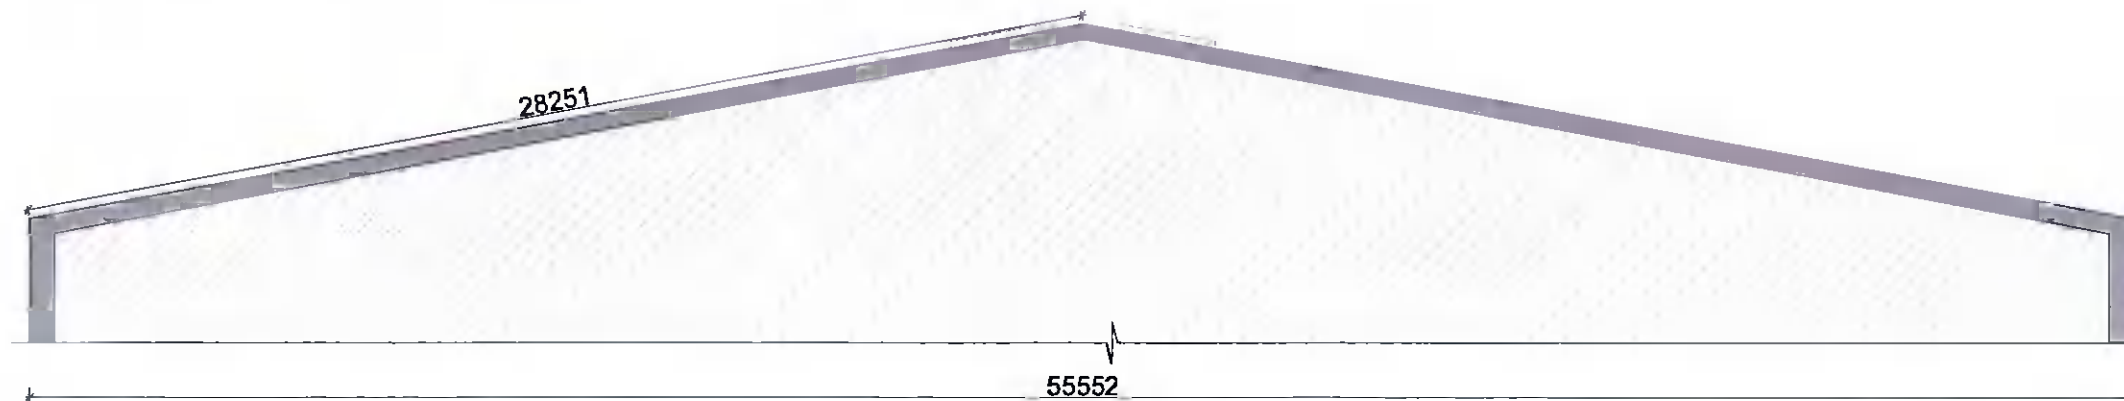

Existing Section A-A (Scale - 1:200)

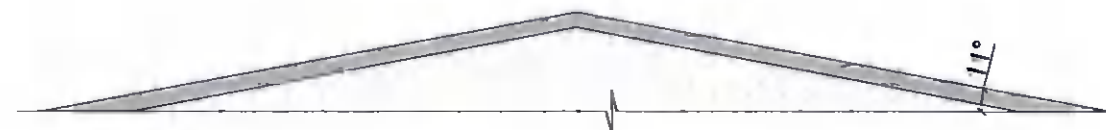

KEY

Existing Structure

Revisions

Rev No:	Date:	Revised:	Description:
-	-	-	-

KRA
VISIONARY PROJECT PARTNERS

E11a Network Enterprise Park, T +353 1 281 9158 E info@kra.ie
Kilcoole, Co. Wicklow F +353 1 819 9182 W www.kra.ie

CHARTERED SURVEYORS IRELAND **RICS** the world of property & infrastructure worldwide

© Copyright

- Survey Design Planning DAC Application
 Fire Cert Application Tender Construction

CLIENT:

Chadwicks Group

SITE ADDRESS:

Heiton Steel, Ashfield, Naas Road,
Clondalkin, Ireland

DRAWING TITLE:

Existing & Proposed
Section
A-A

SCALE: 1:200 @A3

DRAWN BY: DN

DATE: 17-02-2022

CHECKED BY: AK

DRAWING NO.	Rev
3078.04	-