


01 SECTION B-B (Part 1)

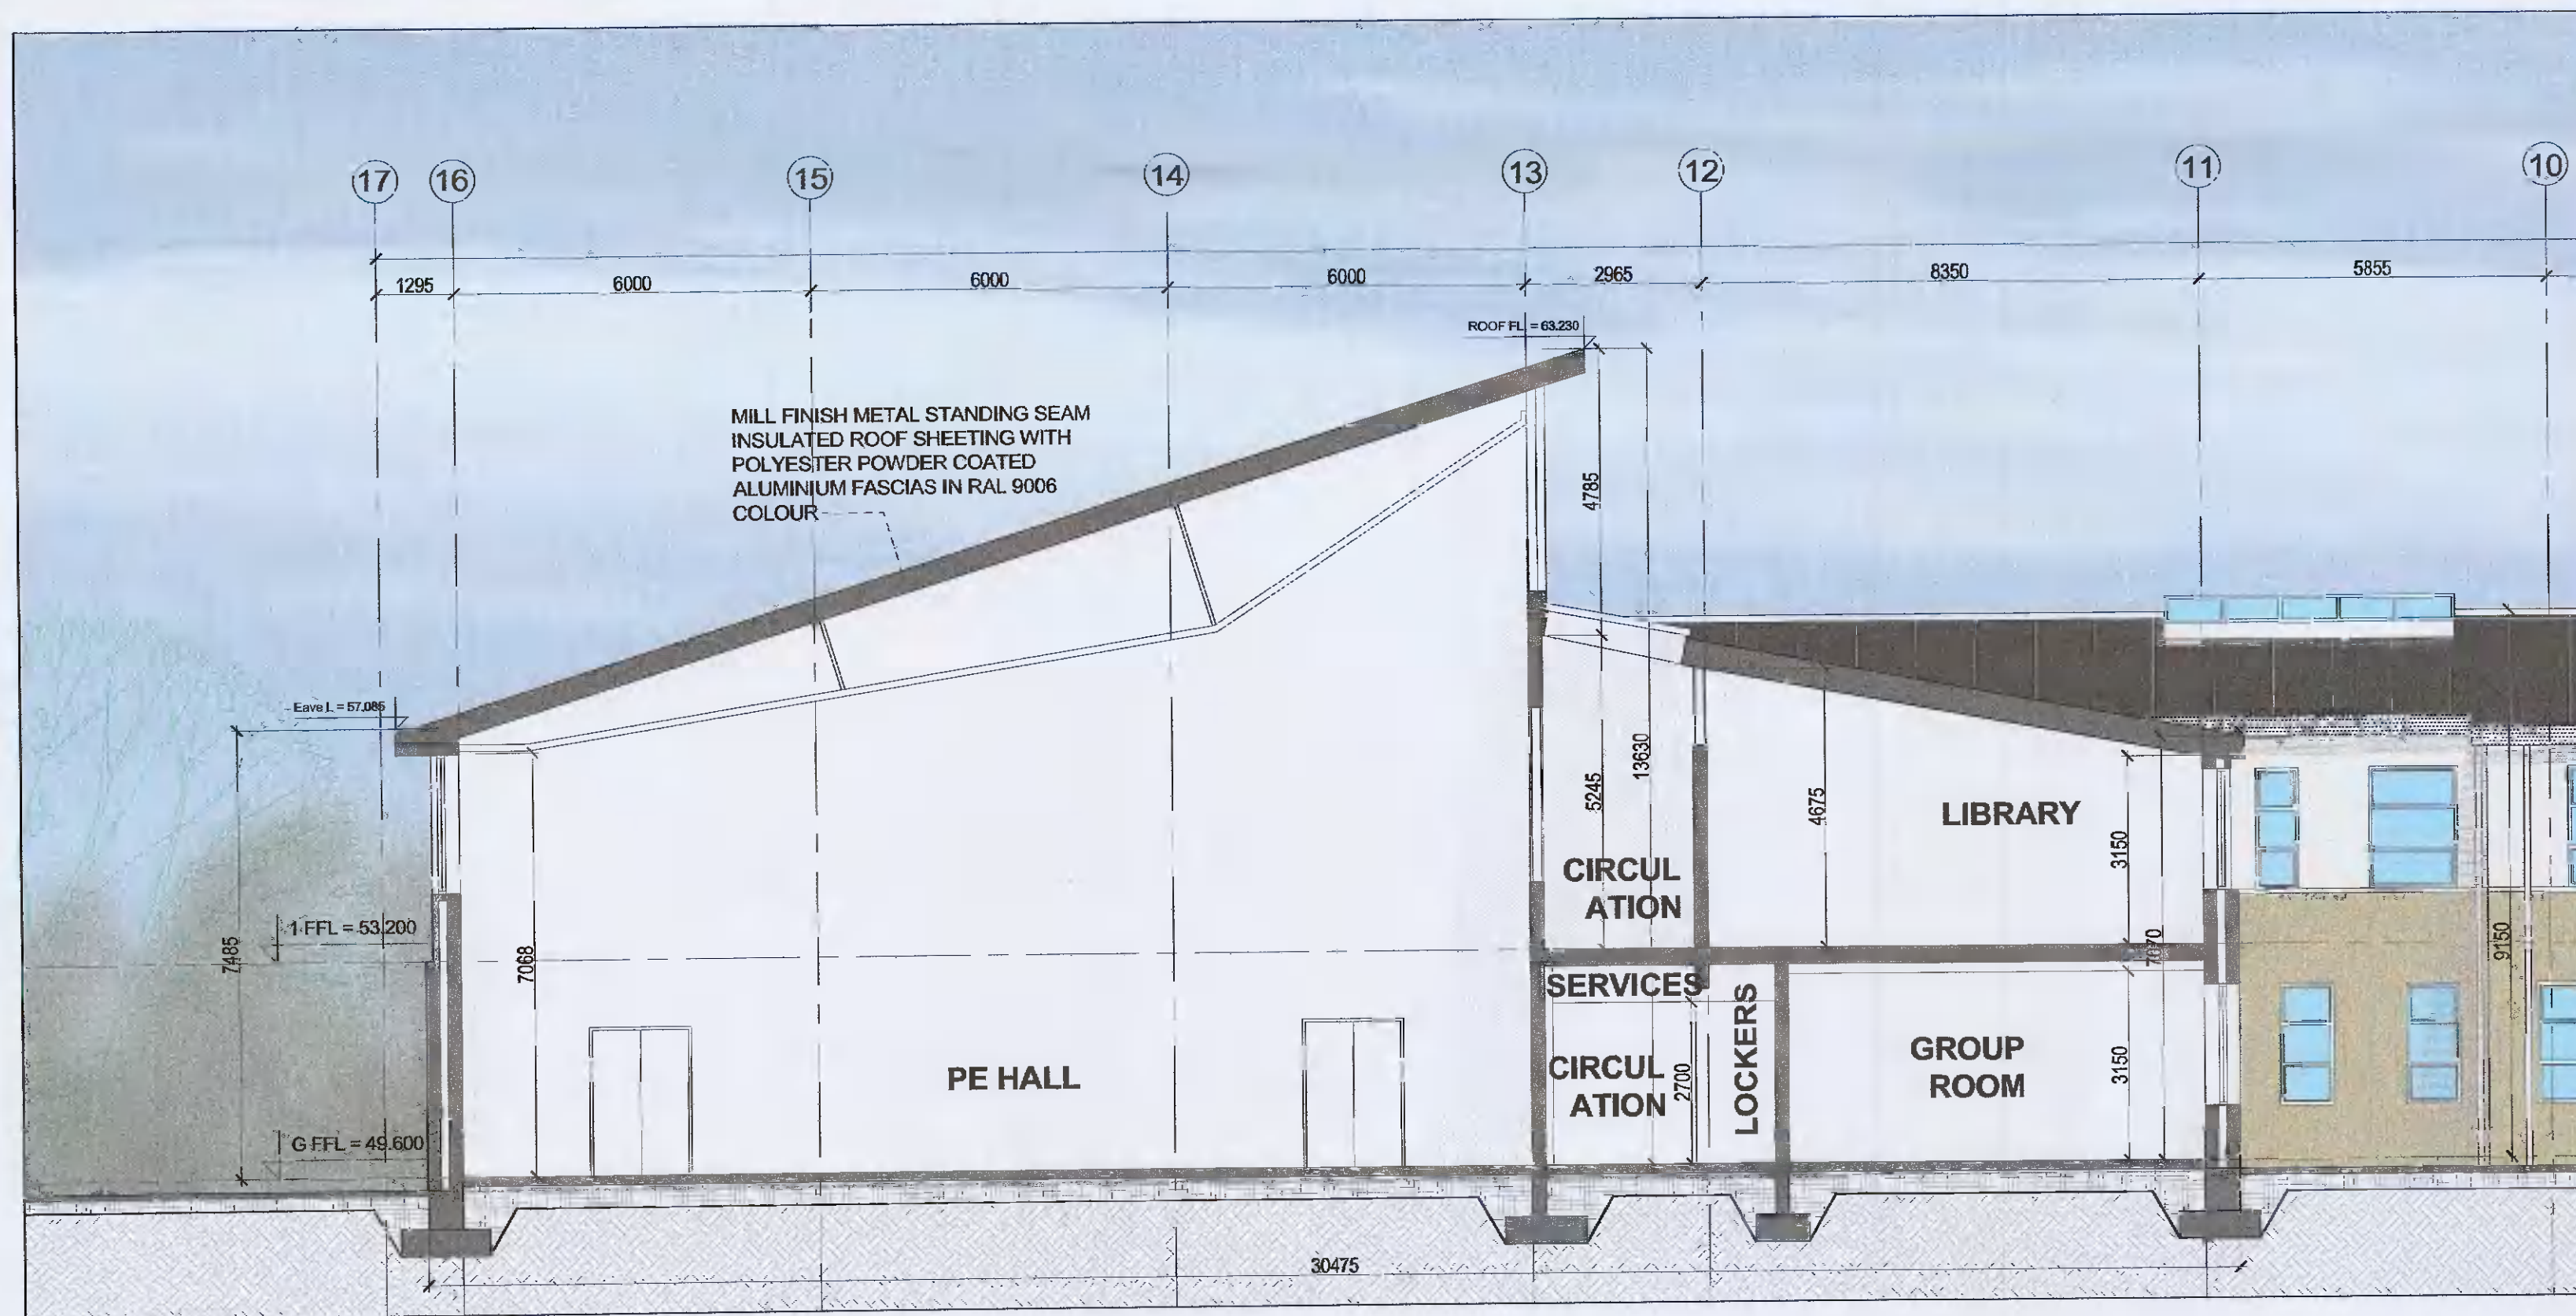


02 SECTION B-B (Part 2)

NOTE THIS DRAWING IS UNCHANGED FROM PREVIOUS PLANNING APPLICATION
 REFERENCE NUMBER SD17A/0164
 DECISION ORDER 0794
 FINAL GRANT ORDER 0952

DO NOT SCALE USE FIGURED DIMENSIONS ONLY ALL DIMENSIONS TO BE CHECKED ON SITE

REV.	DATE	DRN BY	CKD BY	APP BY	DESCRIPTION

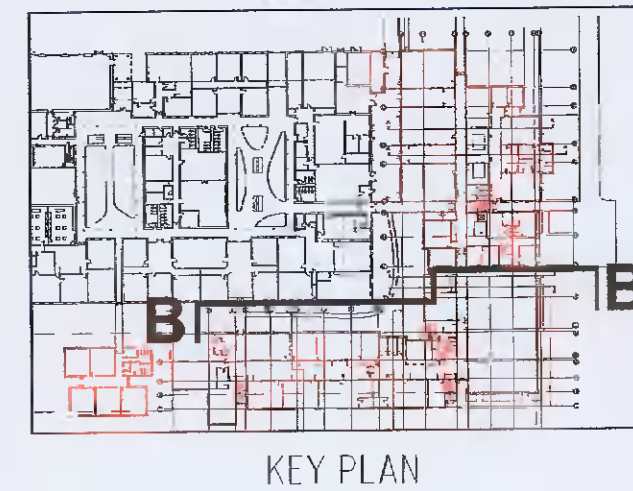

JOB TITLE: LUCAN COMMUNITY COLLEGE
 CLIENT: ETB DDL
 DRAWING: OVERALL SECTIONS (Sheet 2 of 4)

WA WEJCHERT ARCHITECTS
 23 LOWER BAGGOT STREET, DUBLIN 2, D02 K009, IRELAND
 T: +353 (0)1 661 0321 E: mail@wejchert.ie W: www.wejchert.ie

DWG. NO.	
1400-141	141
REF. 1400-141	SCALE 1:100
JOB NO 1400	DATE January 2022
REV -	STATUS Planning
SIZE A1	CKD BY PF
DRN BY AM	APP BY