



**FOUL WATER LONGITUDINAL SECTIONS**  
**FW10 - FW05**  
SCALE 1:200

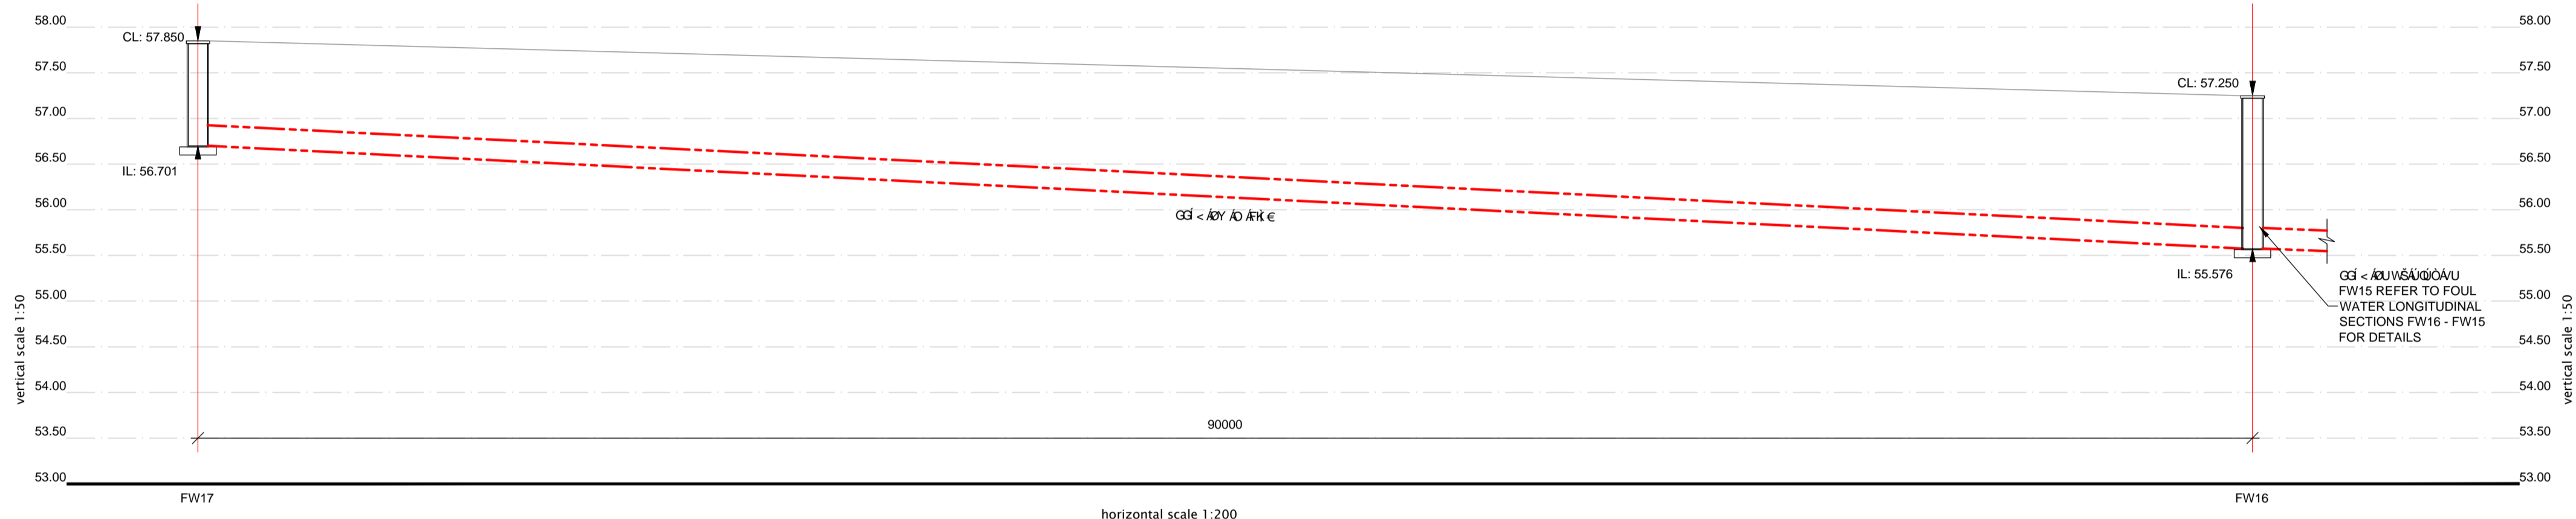

**FOUL WATER LONGITUDINAL SECTIONS**  
**FW17 - FW16**  
SCALE 1:200

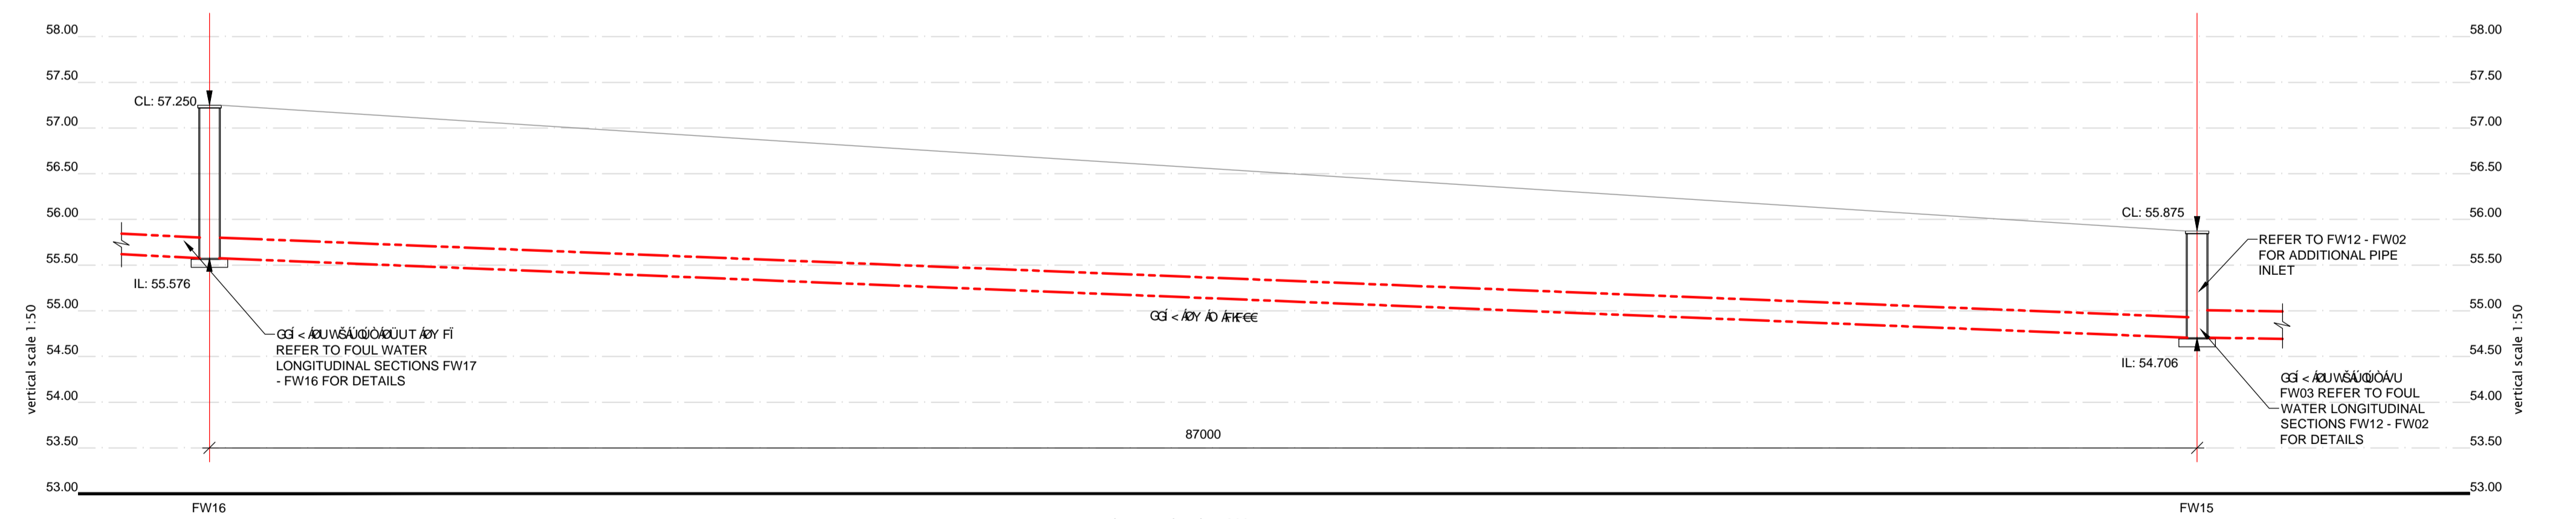

**FOUL WATER LONGITUDINAL SECTIONS**  
**FW16 - FW15**  
SCALE 1:200

Rev	Date	Dm	Chk'd	Description
P	08/03/2022	E.V	G.P	Issued for Stage 3 SHD Planning.
D	31/01/2022	D.M	G.P	Issued to Irish Water for Statement of Design Acceptance.



**LOHAN & DONNELLY**  
 Consulting Engineers  
 13 Gardiner Place, Mountjoy Square, Dublin 1. T: 01 8787770  
 W: www.lohan-donnelly.com E: info@lohan-donnelly.com

Project:	Residential Development at Greenhills Road, Walkinstown, Dublin 12	Project No:	20189	Dwg. No:	C01e
Scale:	@A1	Date:	Feb. 2021		
Drawing:	Foul Sewer Longitudinal Sections (2 of 3)	Drawn:	D.M	Rev:	P
Model Reference:	20189-LDE-ZZ-M2-SC-0001	Model Rev:	P01		
Drawing Reference:	20189-LDE-07-00-DR-SC-1C01e	Suitability:	S01		