
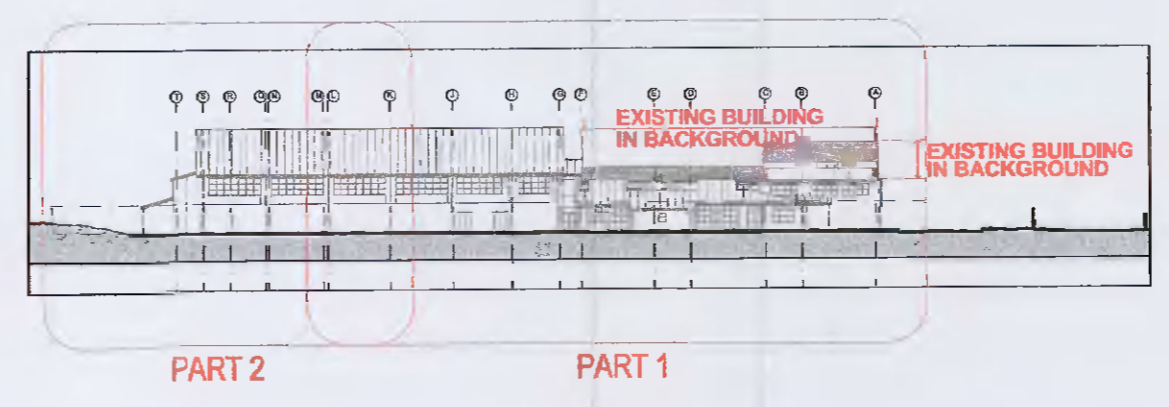


NOTE THIS DRAWING IS UNCHANGED FROM PREVIOUS PLANNING APPLICATION
 REFERENCE NUMBER SD17A/0164
 DECISION ORDER 0794
 FINAL GRANT ORDER 0952

DO NOT SCALE USE FIGURED DIMENSIONS ONLY ALL DIMENSIONS TO BE CHECKED ON SITE

REV.	DATE.	DRN BY	CKD BY	APP BY	DESCRIPTION

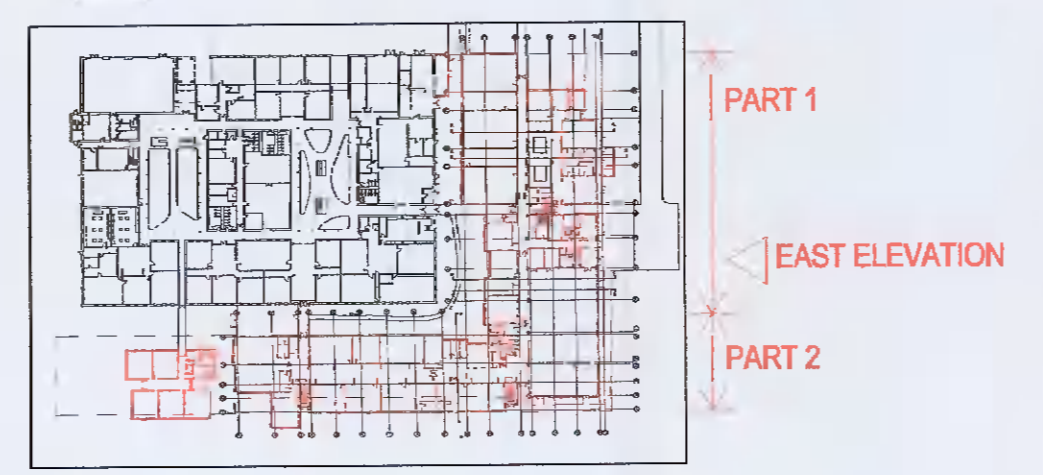

JOB TITLE: LUCAN COMMUNITY COLLEGE
 CLIENT: ETB DDL
 DRAWING: ELEVATION (Sheet 2 of 4)

WA WEJCHERT ARCHITECTS
 23 LOWER BAGGOT STREET, DUBLIN 2, D02 K009, IRELAND
 T: +353 (0)1 661 0321 E: mail@wejchert.ie W: www.wejchert.ie

DWG. NO. 151

REF. 1400-151	SCALE 1:100
JOB NO 1400	DATE January 2022
REV	STATUS Planning
SIZE A1	CKD BY PF
DRN BY AM	PF