



A1


LEGEND
 AREA SUBJECT TO DEVELOPMENT

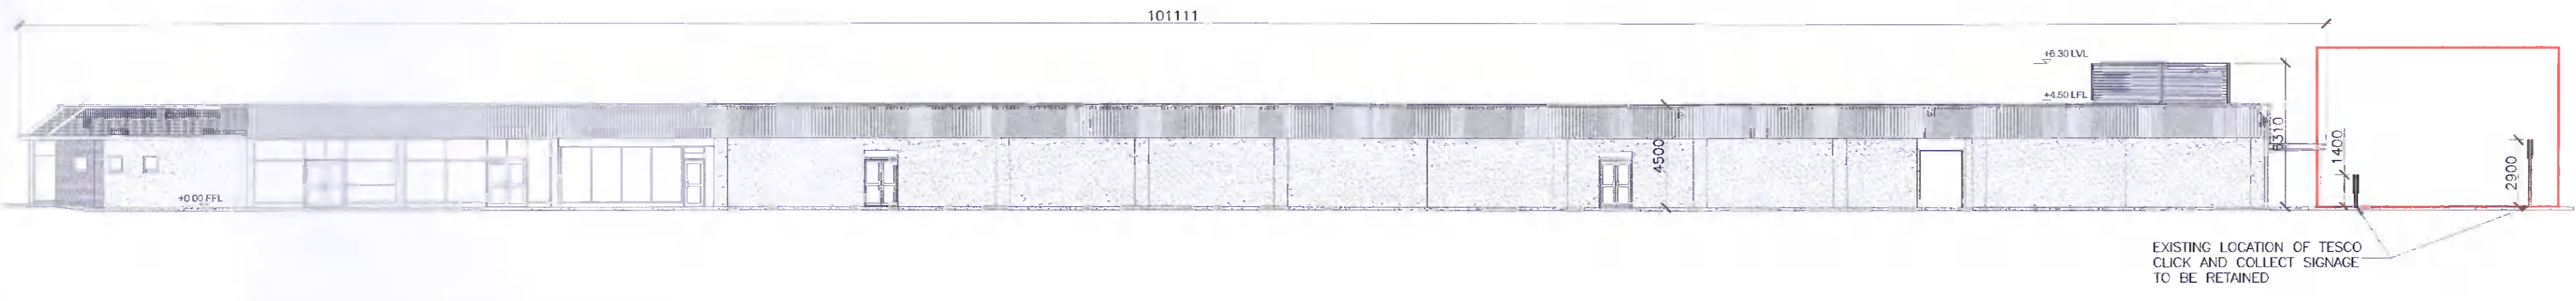

EXISTING CONTIGUOUS SOUTHERN ELEVATION
 SCALE 1:200

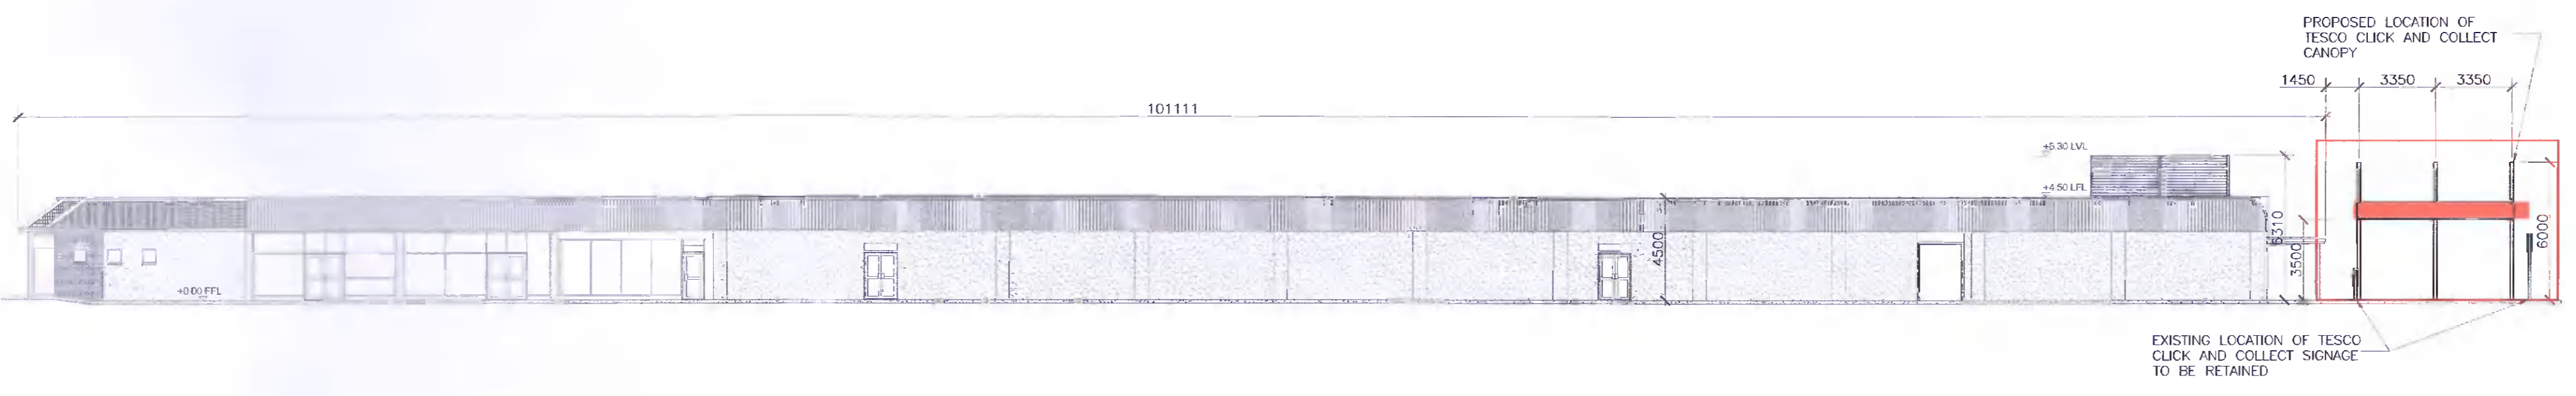

PROPOSED CONTIGUOUS SOUTHERN ELEVATION
 SCALE 1:200

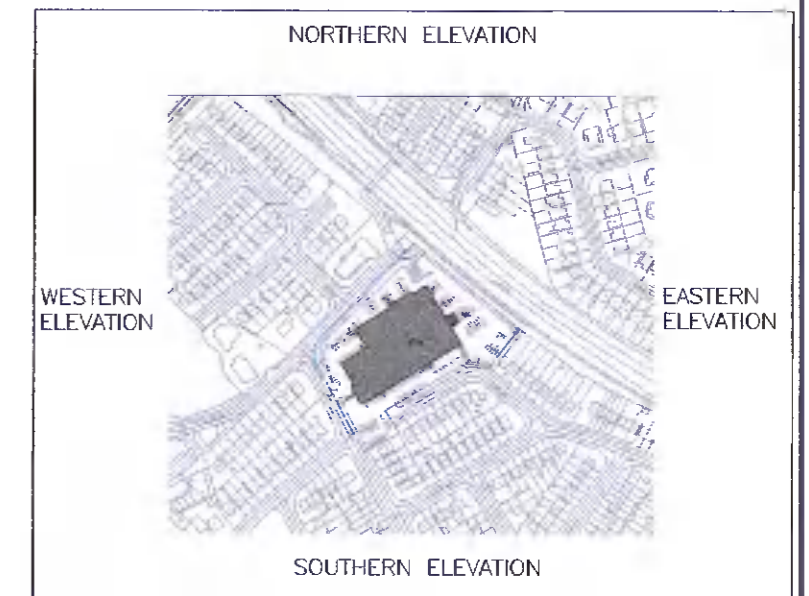

KEY PLAN
 NTS



EXISTING CONTIGUOUS EASTERN ELEVATION
 SCALE 1:200



PROPOSED CONTIGUOUS EASTERN ELEVATION
 SCALE 1:200

S2 PLANNING

© ORS
 This drawing and any design herein is the copyright of the Consultants and must not be reproduced without their written consent. All drawings remain the property of the Consultants.
 Figured dimension only to be taken from this drawing. All dimensions to be checked on site. Consultants to be informed immediately of any discrepancies before work proceeds.

REV NO:	DATE	REVISION NOTE:	DWN BY:	CKD BY:
P01	18/02/2022	ISSUED FOR PLANNING PURPOSES	ED	DH

CLIENT:	TESCO IRELAND LTD.			
PROJECT:	TESCO CLICK AND COLLECT AT HILLCREST SHOPPING CENTRE, LUCAN, CO. DUBLIN			
TITLE:	CLICK AND COLLECT EXISTING AND PROPOSED ELEVATIONS SHEET 1			
DRAWN:	CHECKED:	APPROVED:	JOB NO:	REV:
ED	ED	DH	210699_045	P01
DATE:	SCALE:	DRAWING NO:		
04/02/2022	1:200	210699_045-ORS-Z0-00-DR-A-206		