

A1

LEGEND
 AREA SUBJECT TO DEVELOPMENT




EXISTING CONTIGUOUS NORTHERN ELEVATION

SCALE 1:200




PROPOSED CONTIGUOUS NORTHERN ELEVATION

SCALE 1:200

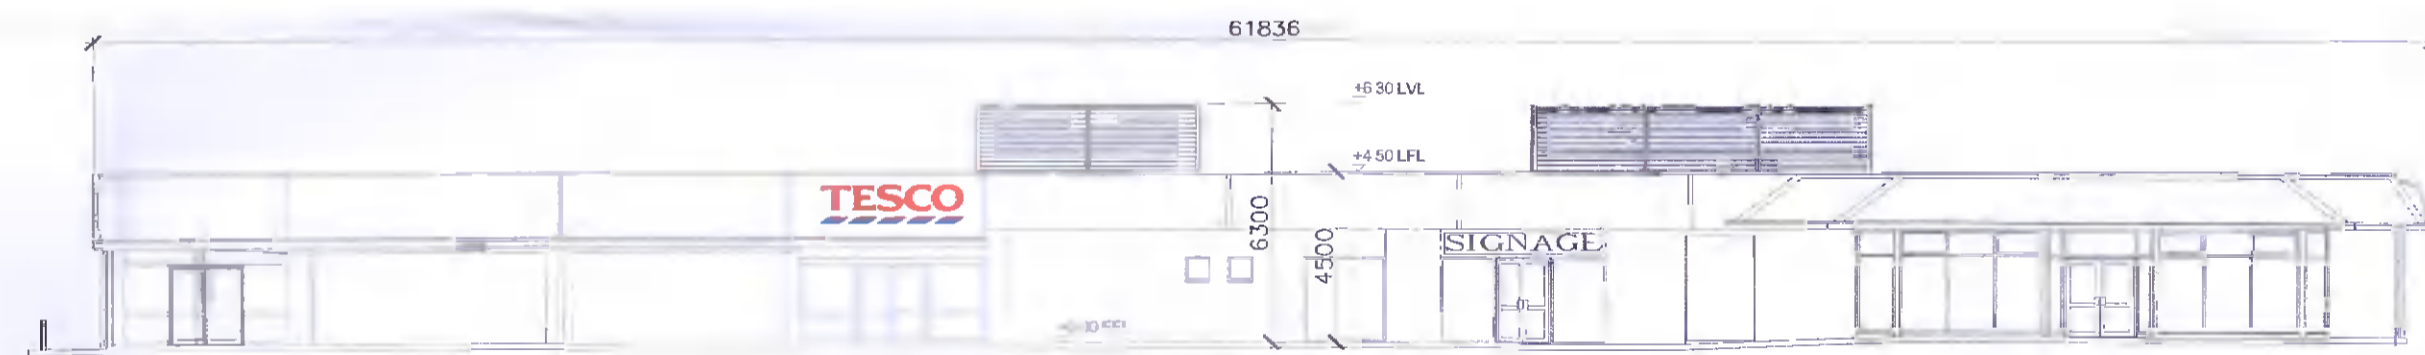

EXISTING CONTIGUOUS WESTERN ELEVATION – No Change

SCALE 1:200

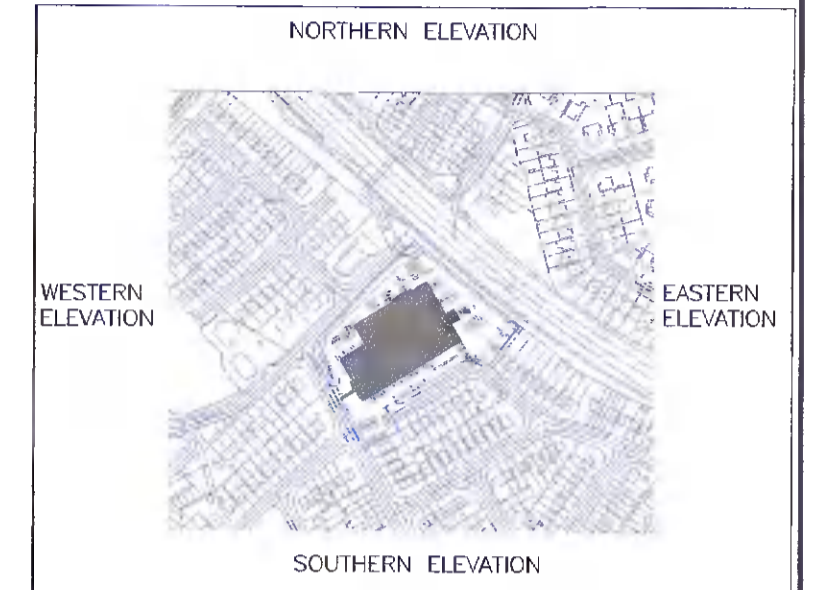

KEY PLAN
 NTS

S2 PLANNING

© ORS
 This drawing and any design herein is the copyright of the Consultants and must not be reproduced without their written consent. All drawings remain the property of the Consultants.
 Figured dimensions only to be taken from this drawing. All dimensions to be checked on site. Consultants to be informed immediately of any discrepancies before work proceeds.

REV NO	DATE	REVISION NOTE	DWN BY:	CKD BY:
P01	18/02/2022	ISSUED FOR PLANNING PURPOSES	ED	DH

CLIENT:	TESCO IRELAND LTD.		
PROJECT:	TESCO CLICK AND COLLECT AT HILLCREST SHOPPING CENTRE, LUCAN, CO. DUBLIN		
TITLE:	CLICK AND COLLECT EXISTING AND PROPOSED ELEVATIONS SHEET 2		
DRAWN:	CHECKED:	APPROVED:	JOB NO:
ED	ED	DH	210699_045
DATE:	SCALE:	DRAWING NO:	REV:
04/02/2022	1:200	210699_045-ORS-Z0-00-DR-A-207	P01

ORS
 Mullingar | Dublin | Galway | Donegal | London
 +353 1 5242060 | www.ors.ie | info@ors.ie
 ISO 9001:2008 QUALITY ASSURED COMPANY