



**GENERAL NOTES:**

1. THIS DRAWING IS TO BE READ IN CONJUNCTION WITH ALL OTHER RELEVANT ARCHITECTS' & ENGINEERS' DRAWINGS AND SPECIFICATIONS.
2. USE FIGURED DIMENSIONS ONLY. DO NOT SCALE
3. ALL FFL AND SSL TO BE CONFIRMED BY ARCHITECT
4. ALL DPCs, DPMs, RADON BARRIERS, INSULATION AND ALL WEATHERING DETAILS TO ARCHITECTS DRAWINGS & SPECIFICATIONS
5. THE CONTRACTOR SHALL VERIFY ALL DIMENSIONS AND LEVELS WITH ARCHITECTURAL DRAWINGS PRIOR TO START OF CONSTRUCTION. ANY DISCREPANCIES TO BE NOTIFIED TO THE ENGINEER & ARCHITECT FOR RESOLUTION
6. REFER TO ARCHITECTURAL DRAWINGS FOR ALL SITE & APPLICATION BOUNDARIES

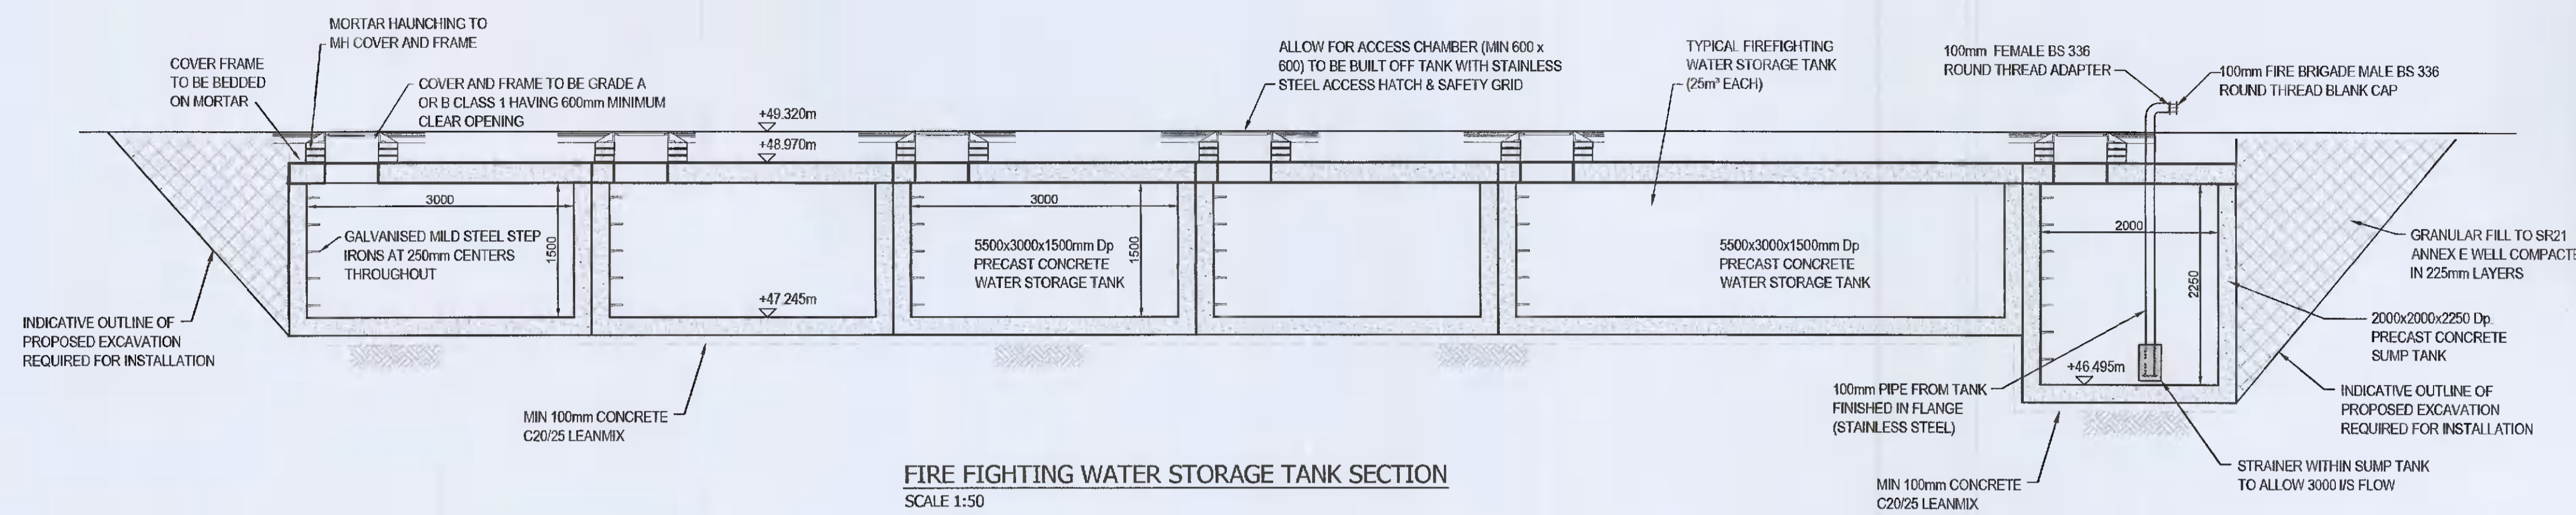

**FIRE FIGHTING WATER STORAGE TANK SECTION**  
SCALE 1:50

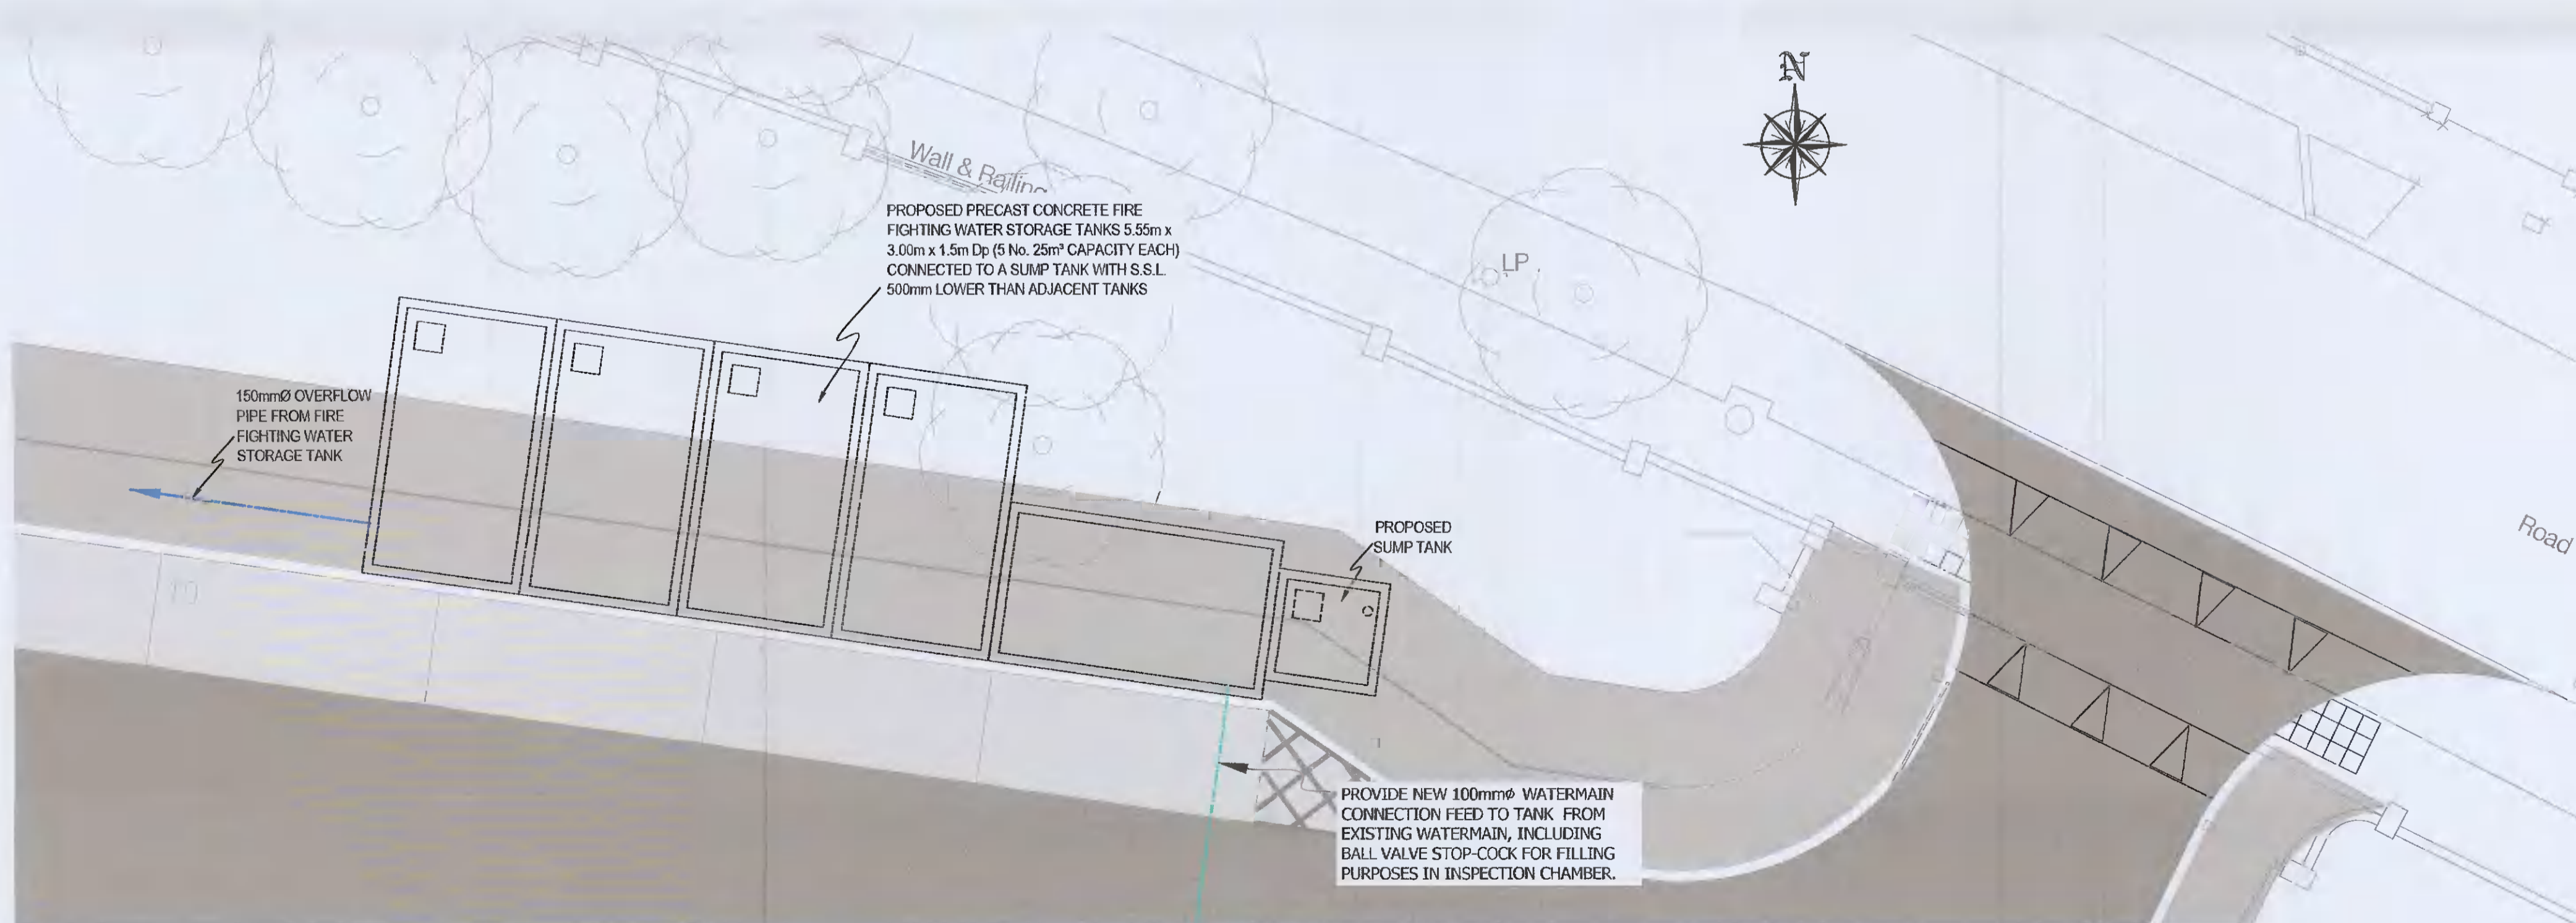

**FIRE FIGHTING WATER STORAGE TANK LAYOUT PLAN**  
SCALE 1:100

**LEGEND:**

	ROADWAY
	PEDESTRIAN ACCESS / FOOTWAY
	CAR PARK BAYS

**ISSUED FOR PLANNING**

S4.P01	ISSUED FOR PLANNING	15.02.2022	TN	RK
Rev.	Note	Date	Drawn	Check

**DONNACHADH O'BRIEN & ASSOCIATES CONSULTING ENGINEERS**

UNIT 5C  
ELM HOUSE  
MILLENNIUM PARK  
NAAS  
CO. KILDARE

PHONE: +353 45 984 042  
#FOWDOBRIEN-ENGINEERS.IE  
WWW.DOBRIEN-ENGINEERS.IE

Client: DUBLIN & DUN LAOGHAIRE ETB				
Project: LUCAN COMMUNITY COLLEGE				
Drawing Title: FIRE FIGHTING WATER STORAGE TANKS DETAILS				
Drawn By: RR	Checked By: TN	Approved By: DOB	Date: 30.10.2019	Scale: 1:50
Project Number: DOBA1446		Drawing Number: LCC-DOB-XX-SI-DR-C-0017		Status Code: S4
				Rev Number: P01