


Existing Side (West) Elevation.

Scale 1:100

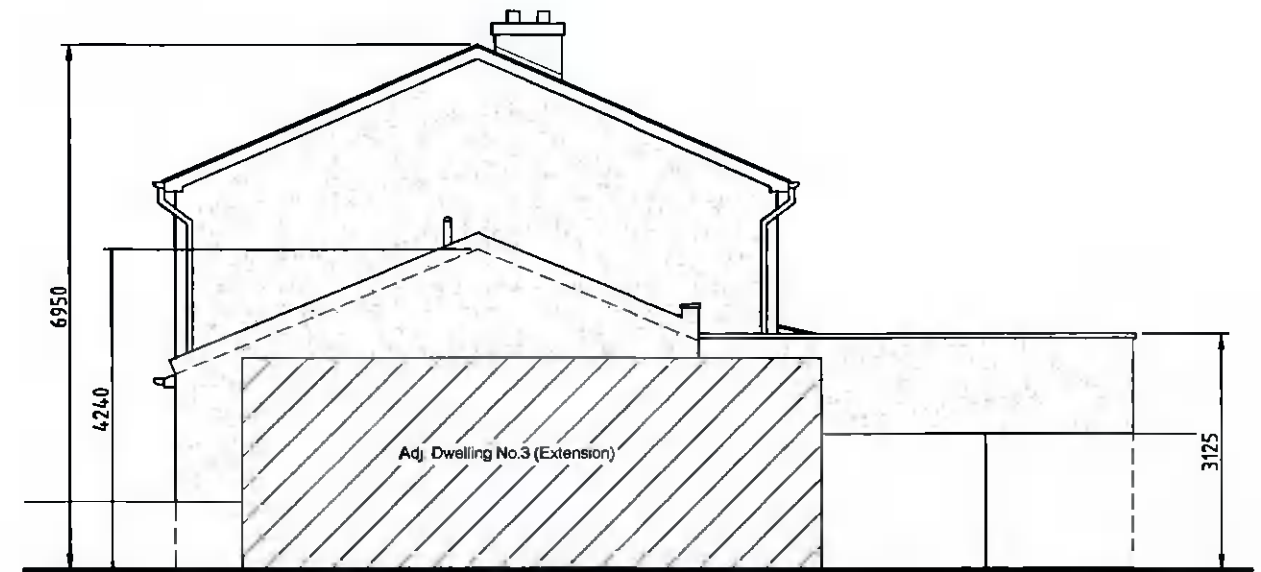

Proposed Side (West) Elevation.

Scale 1:100

Notes:

- 1. This drawing issued for Planning Permission purposes only and not for construction.
- 2. All dimensions to be checked on site and not scaled from this drawing.

Date	By	Rev
Drawing Title		
<p>Proposed Family Flat at 2 Neilstown Gardens, Clondalkin, Dublin 22. Side Elevations.</p>		
Applicant:		Agent:
Margaret Morgan 2 Neilstown Gardens, Clondalkin, Dublin 22.		John Shevlin 114 Ashington Rise, Navan Road, Dublin 7.
Drn	Date	Scales
JDS	23.02.22.	As Shown at A3
Job No.	Drawing No.	Rev.
2205	07	