


Based on site survey & 1:1000 O.S. Map No's 3261-14 & 3261-19

Existing Site Layout Plan

Scale 1:200

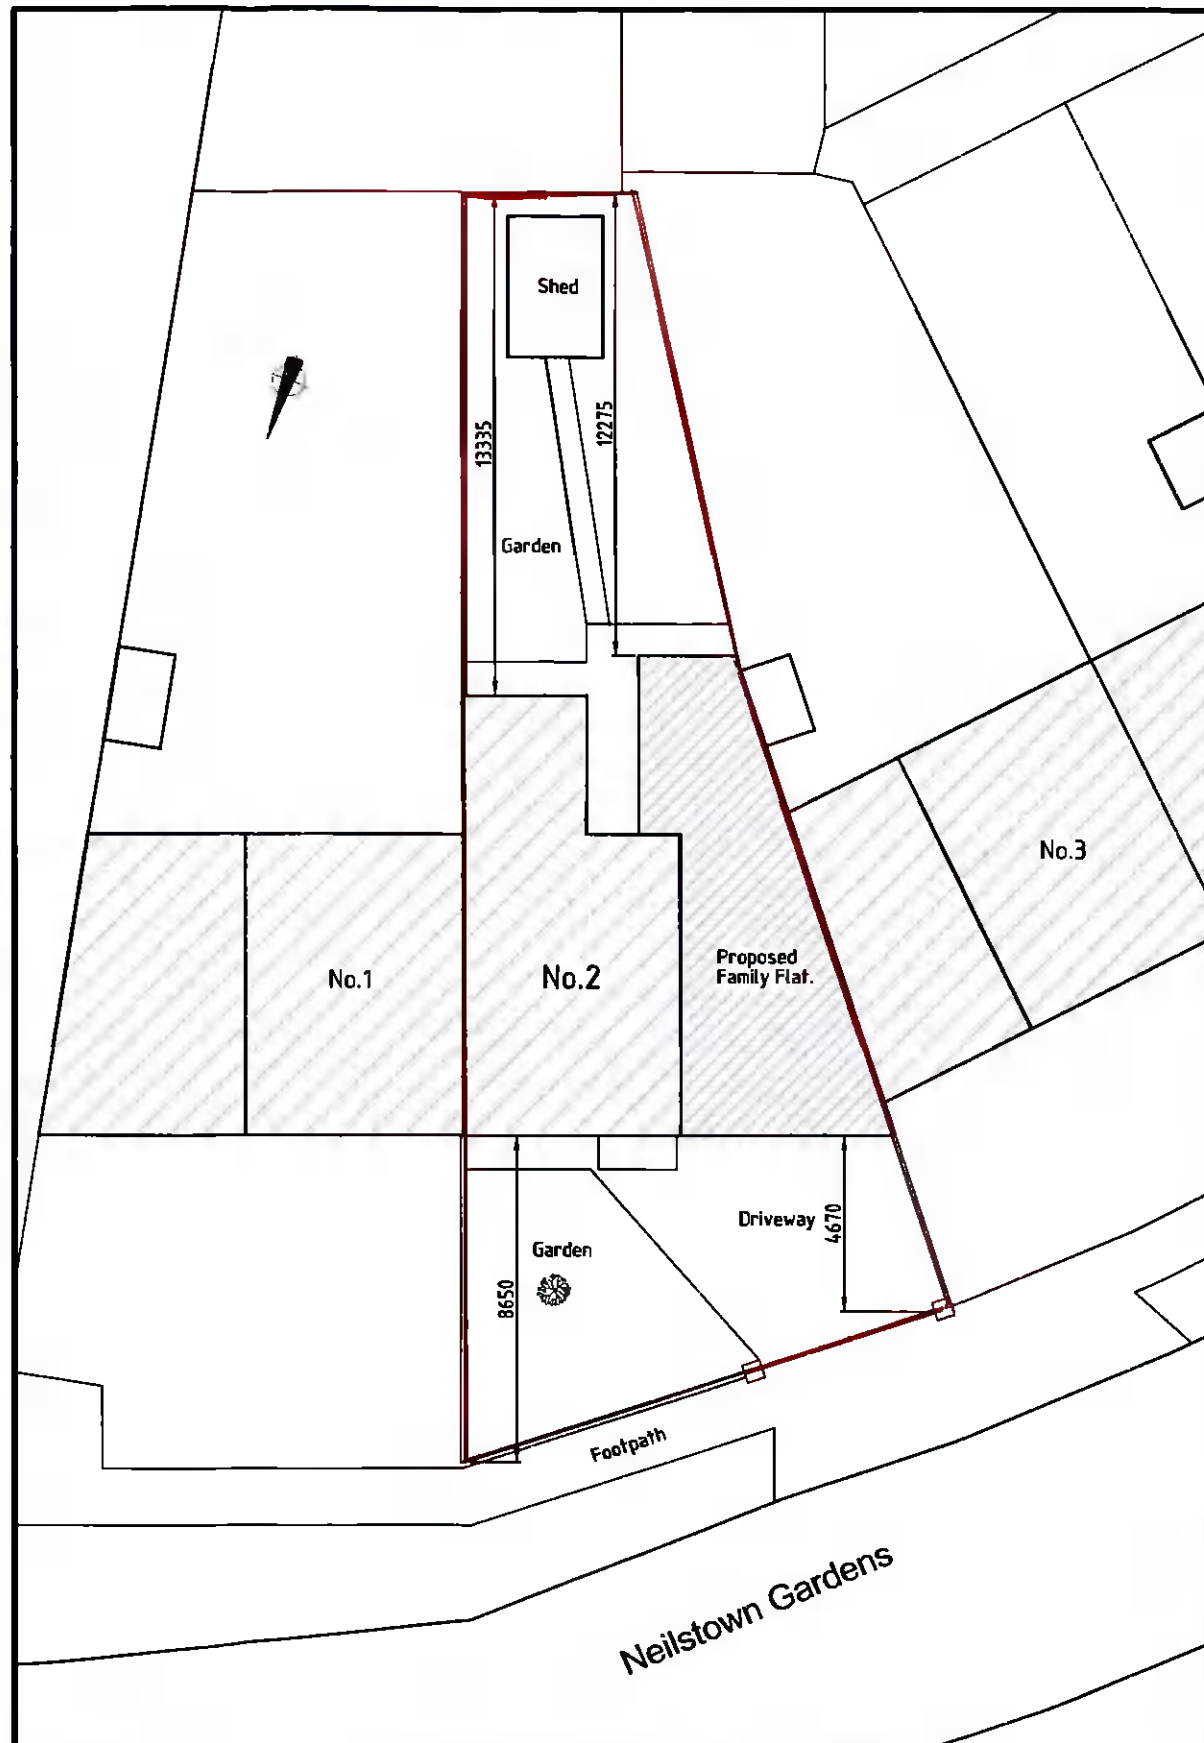

Based on site survey & 1:1000 O.S. Map No's 3261-14 & 3261-19

Proposed Site Layout Plan

Scale 1:200

Date	By	Rev.
Drawing Title		
Proposed Family Flat at 2 Neilstown Gardens, Clondalkin, Dublin 22. Site Layout Plans.		
Applicant:		Agent:
Margaret Morgan 2 Neilstown Gardens, Clondalkin, Dublin 22.		John Shevin 114 Ashington Rise, Navan Road, Dublin 7.
Drn.	Date	Scales
JDS	23.02.22	As Shown at A3
Job No.	Drawing No.	Rev.
2205	08	